



Order Plans @

FESTOON LIGHTING NOTES:
 1. SEE EXTERIOR ELEVATIONS AND ROOF PLAN FOR FESTOON LIGHTING LOCATIONS AT PARAPET.
 2. SEE SECTION 2/A1.05 FOR DETAILS.

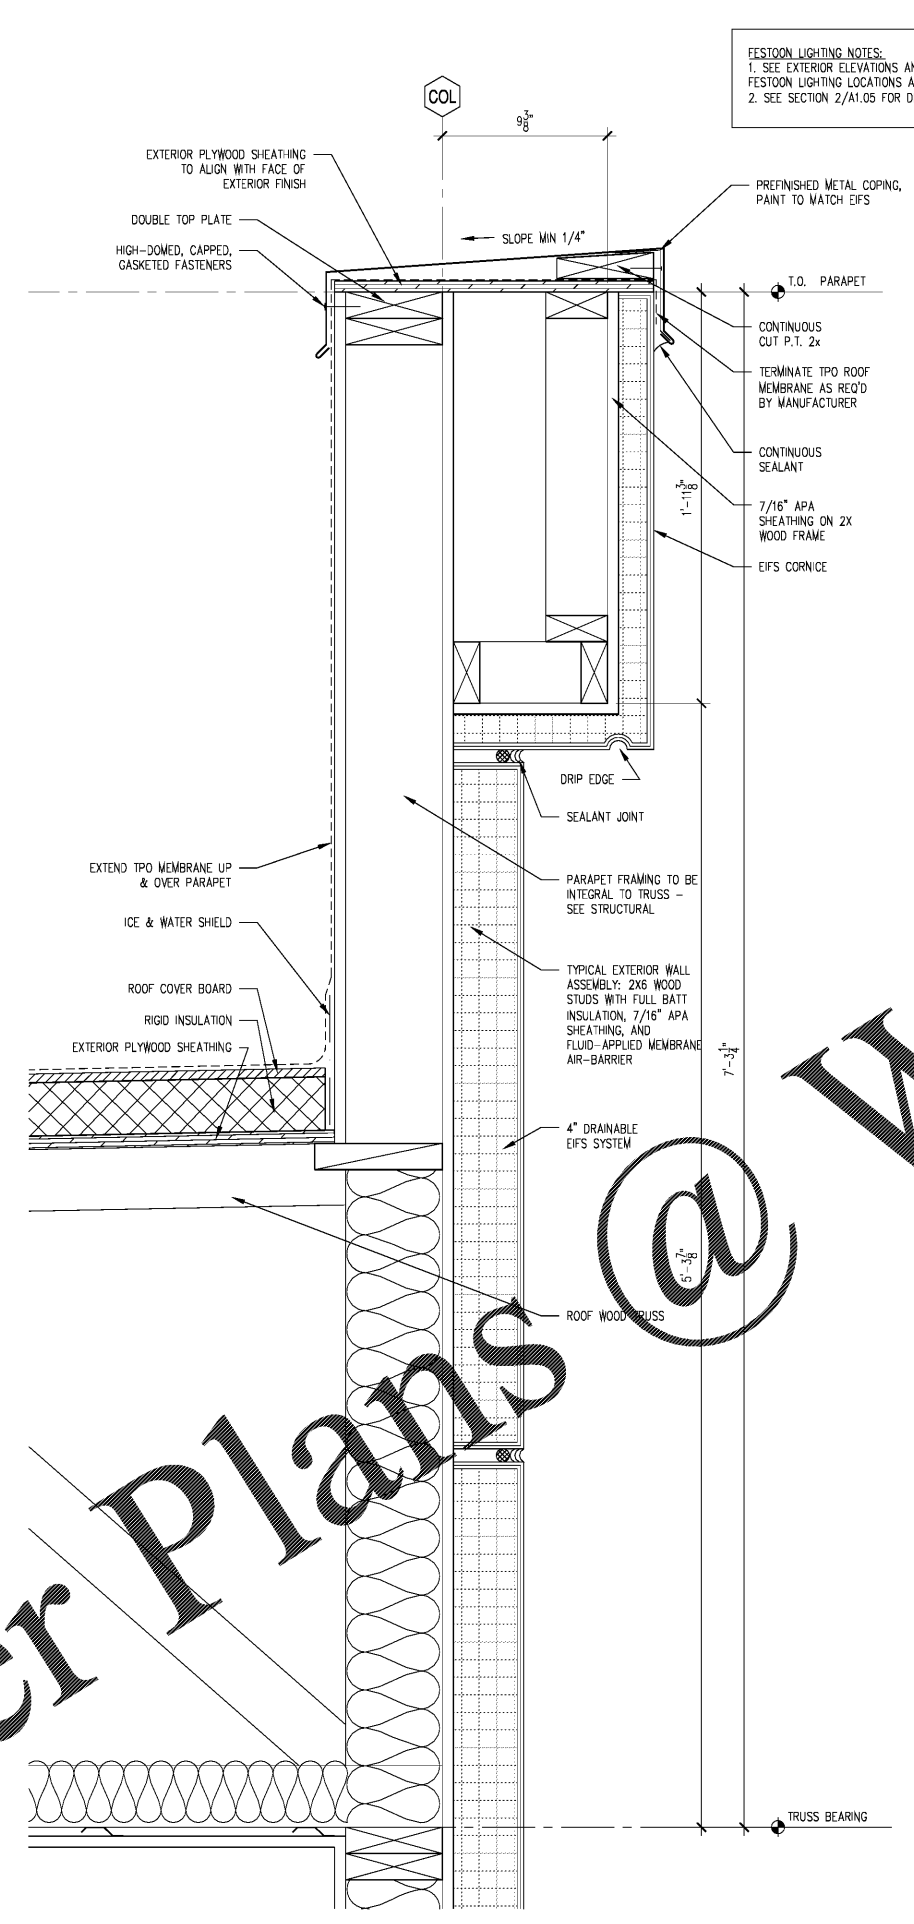

2 PILASTER WALL DETAIL
 Scale: 3" = 1'-0"

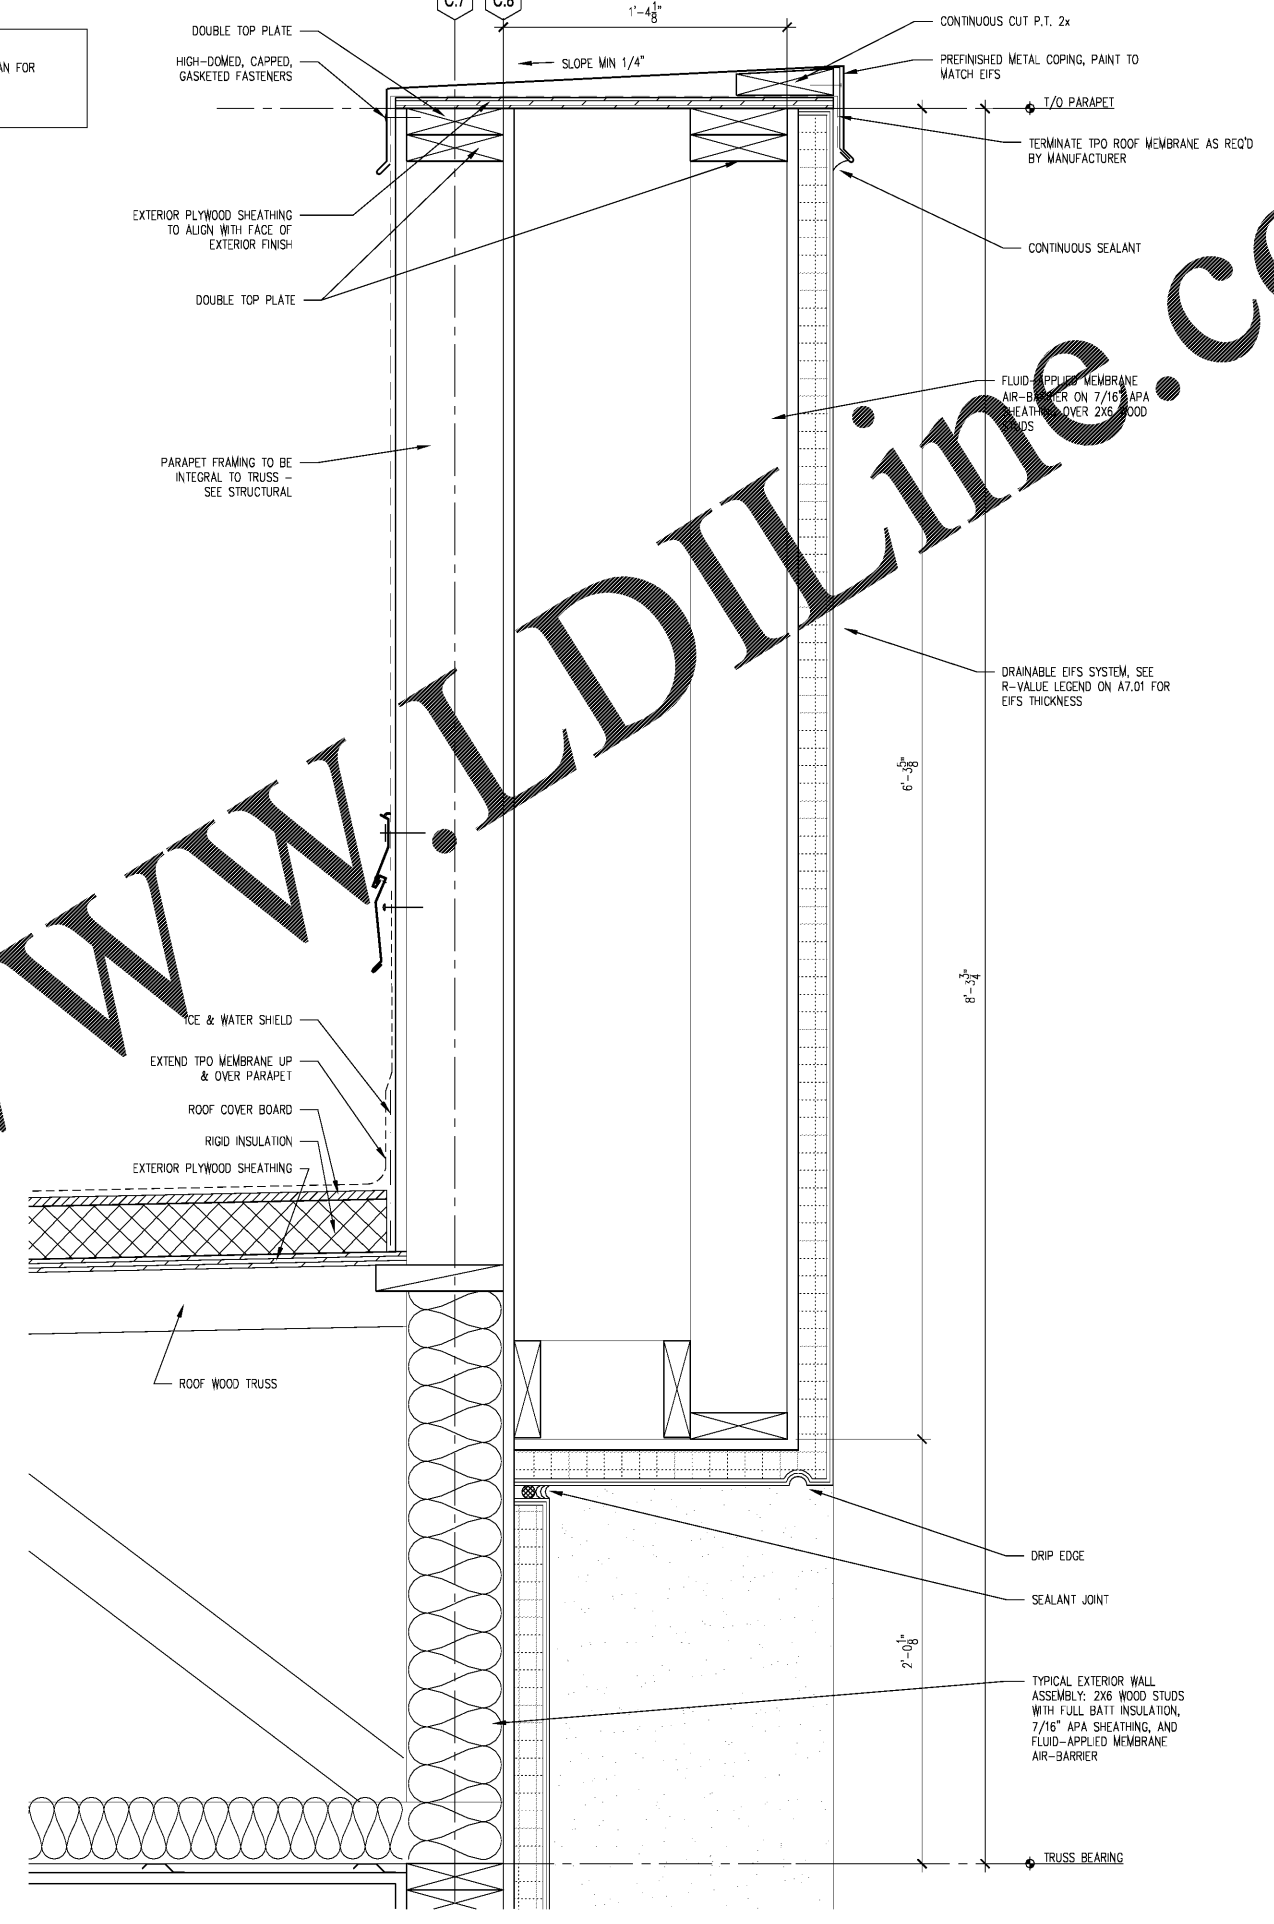


1 WALL DETAIL
 Scale: 3" = 1'-0"

RTI
 RULE JOY TRAMMELL RUBIO
 ARCHITECTURE INTERIOR DESIGN
 300 Galleria Parkway - Suite 740 - Atlanta, Georgia 30308
 770-661-1492 (phone) 770-661-1493 (fax)
 www.rjtidsign.com

PRINTED

DATE	ISSUE/REVISION
11/01/18	Issued for Permit

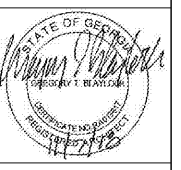

ISSUED FOR CONSTRUCTION

WALL DETAILS

EXTENDED STAY AMERICA

FOOLER, GA

COMMISSION NO: 18-274-G
 DRAWING NO:
A7.54