


THIRD FLOOR FRAMING PLAN NOTES:

1. SEE SHEET S205 FOR SHEARWALL PLAN. WOOD TRUSS SUPPLIER TO COORDINATE TRUSS LAYOUT W/ SHEAR WALL LOCATIONS.
2. SEE DETAIL 15/S401 FOR STANDARD WOOD FRAMING DETAILS & STANDARD STEEL FRAMING DETAILS.
3. REINFORCE 8" CMU WALL W/ #5 VERTS @ 2'-8".
4. "L1" DENOTES L.L.3/4x3/4x1/4 (L1V) CMU LINTEL. S.D. 9/S401.
5. ALL STRUCTURAL PARTY WALLS TO BE STAGGERED 2x4's @ 8" O.C. WITH 2x6 PLATES.


○	PLAN KEYNOTES
LABEL	NOTE
1	20" FLOOR TRUSSES @ 2'-0" O.C. MAX UND.
2	16" LANDING TRUSSES @ 2'-0" O.C.
3	2x10 JOISTS @ 1'-4" O.C.
4	SEE DETAIL 15/S401 FOR STAIR FRAMING DETAILS.
5	TRUSS SUPPLIER TO PROVIDE FRAMED OPENING AT MECHANICAL CHASE. VERIFY SIZE & LOCATION WITH MECHANICAL.

WOOD HEADER SCHEDULE				
MARK	SIZE	JACK STUDS	KING STUDS	COMMENTS
H1	(2) 2x6	(1) 2x6	(1) 2x6	-
H2	(2) 2x6	(2) 2x6	(1) 2x6	-
H3	(3) 2x10	(2) 2x6	(1) 2x6	-
H4	(3) 1x4x8x16 LVL	(3) 2x6	(1) 2x6	-
H5	(3) 1x4x7x16 LVL	(3) 2x6	(1) 2x6	-
H6	(3) 1x6x11x16 LVL	(4) 2x6	(2) 2x6	-
H7	(3) 2x10	(2) 2x6	(1) 2x6	-

WOOD BEAM SCHEDULE		
MARK	SIZE	COMMENTS
B1	STAR BEAM	SEE DETAIL
B2	(3) 2x10	(1) 2x6 EACH END
B3	(3) 3x6x8x16 LVL	(2) 2x6 EACH END
B4	(3) 3x6x8x16 LVL	(3) 2x6 EACH END
B5	(3) 3x6x8x16 LVL	(4) 2x6 EACH END
B6	(3) 3x6x11x16 LVL	-

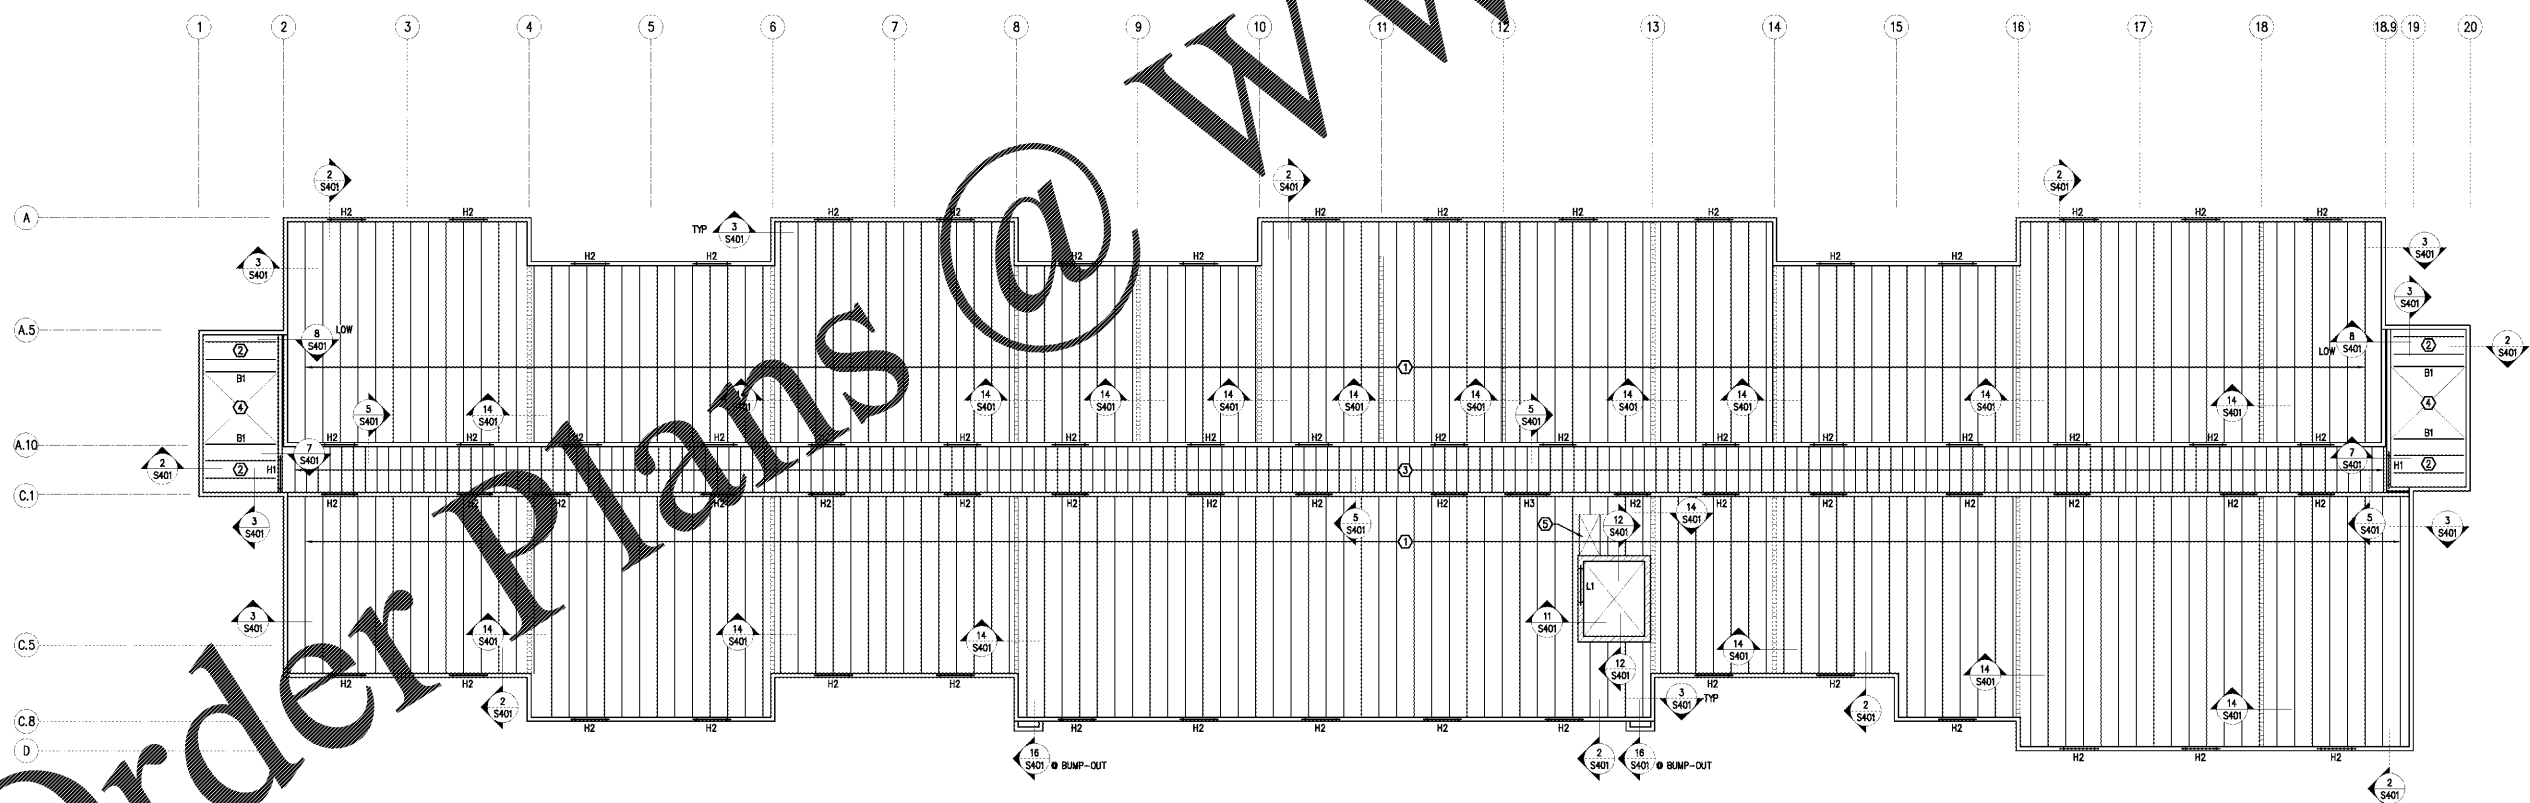

THIRD FLOOR FRAMING PLAN
1/8"=1'-0" FLOOR TRUSS BRG EL. = 20'-1 3/4"

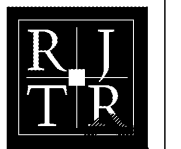

RULE JOY TRAMMELL RUBIO
ARCHITECTURE INTERIOR DESIGN
300 Galleria Parkway Suite 740 Atlanta, Georgia 30338
770-561-1492 (phone) 770-661-1493 (fax)
www.rjtrdesign.com

DATE	ISSUE/REVISION
11/01/18	FOR PERMIT



ISSUED FOR PERMIT
THIRD FLOOR FRAMING PLAN
EXTENDED STAY OF AMERICA
POOLER, GA



COMMISSION NO: 18-130-09
DRAWING NO: S202