



RULE JOY TRAMMELL RUBIO
 ARCHITECTURE INTERIORDSIGN
 300 Galleria Parkway Suite 740 Atlanta, Georgia 30328
 770-661-1492 (phone) 770-661-1493 (fax)
 www.rjtrdesign.com


PRINTED
 DATE 11/01/18
 ISSUE/REVISION
 ISSUED FOR PERMIT




EXTENDED STAY AMERICA
 POOLER, GEORGIA

COMMISSION NO: 18-120-00
 DRAWING NO:


M1.0

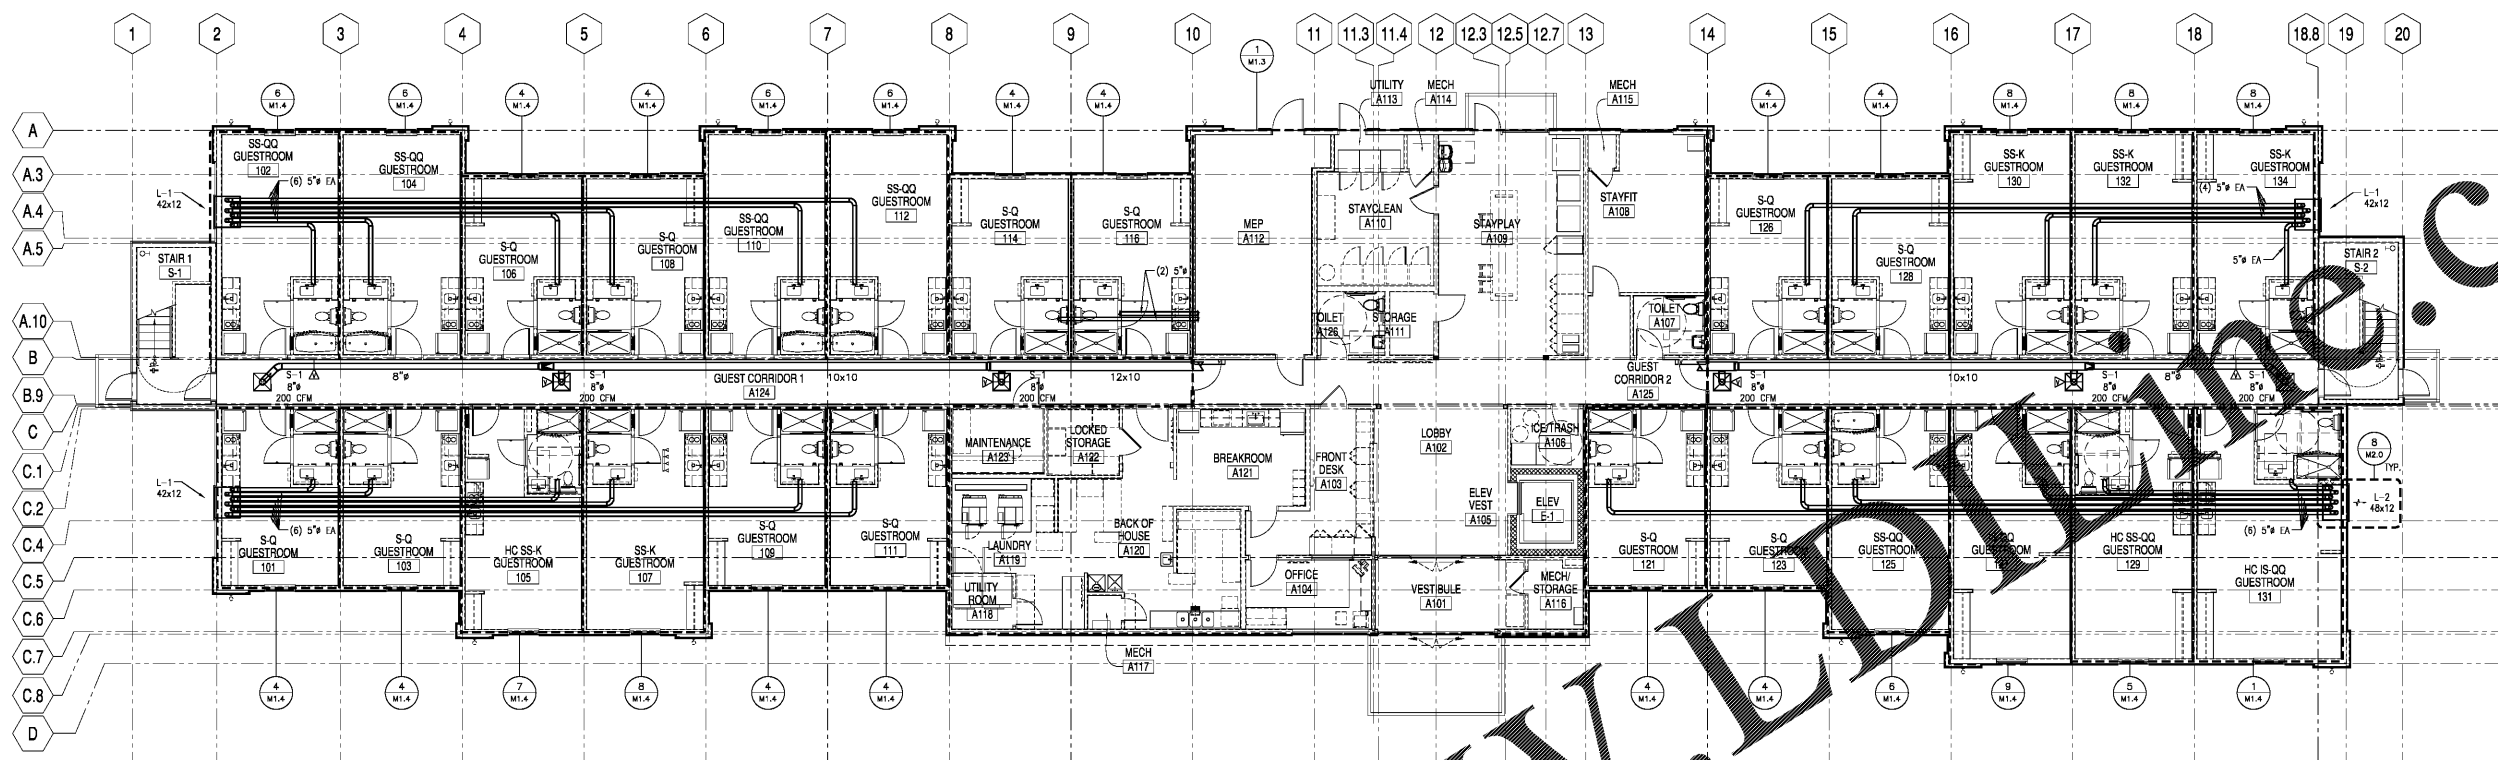

1 MAIN FLOOR PLAN - HVAC
 SCALE: 1/8" = 1'-0"

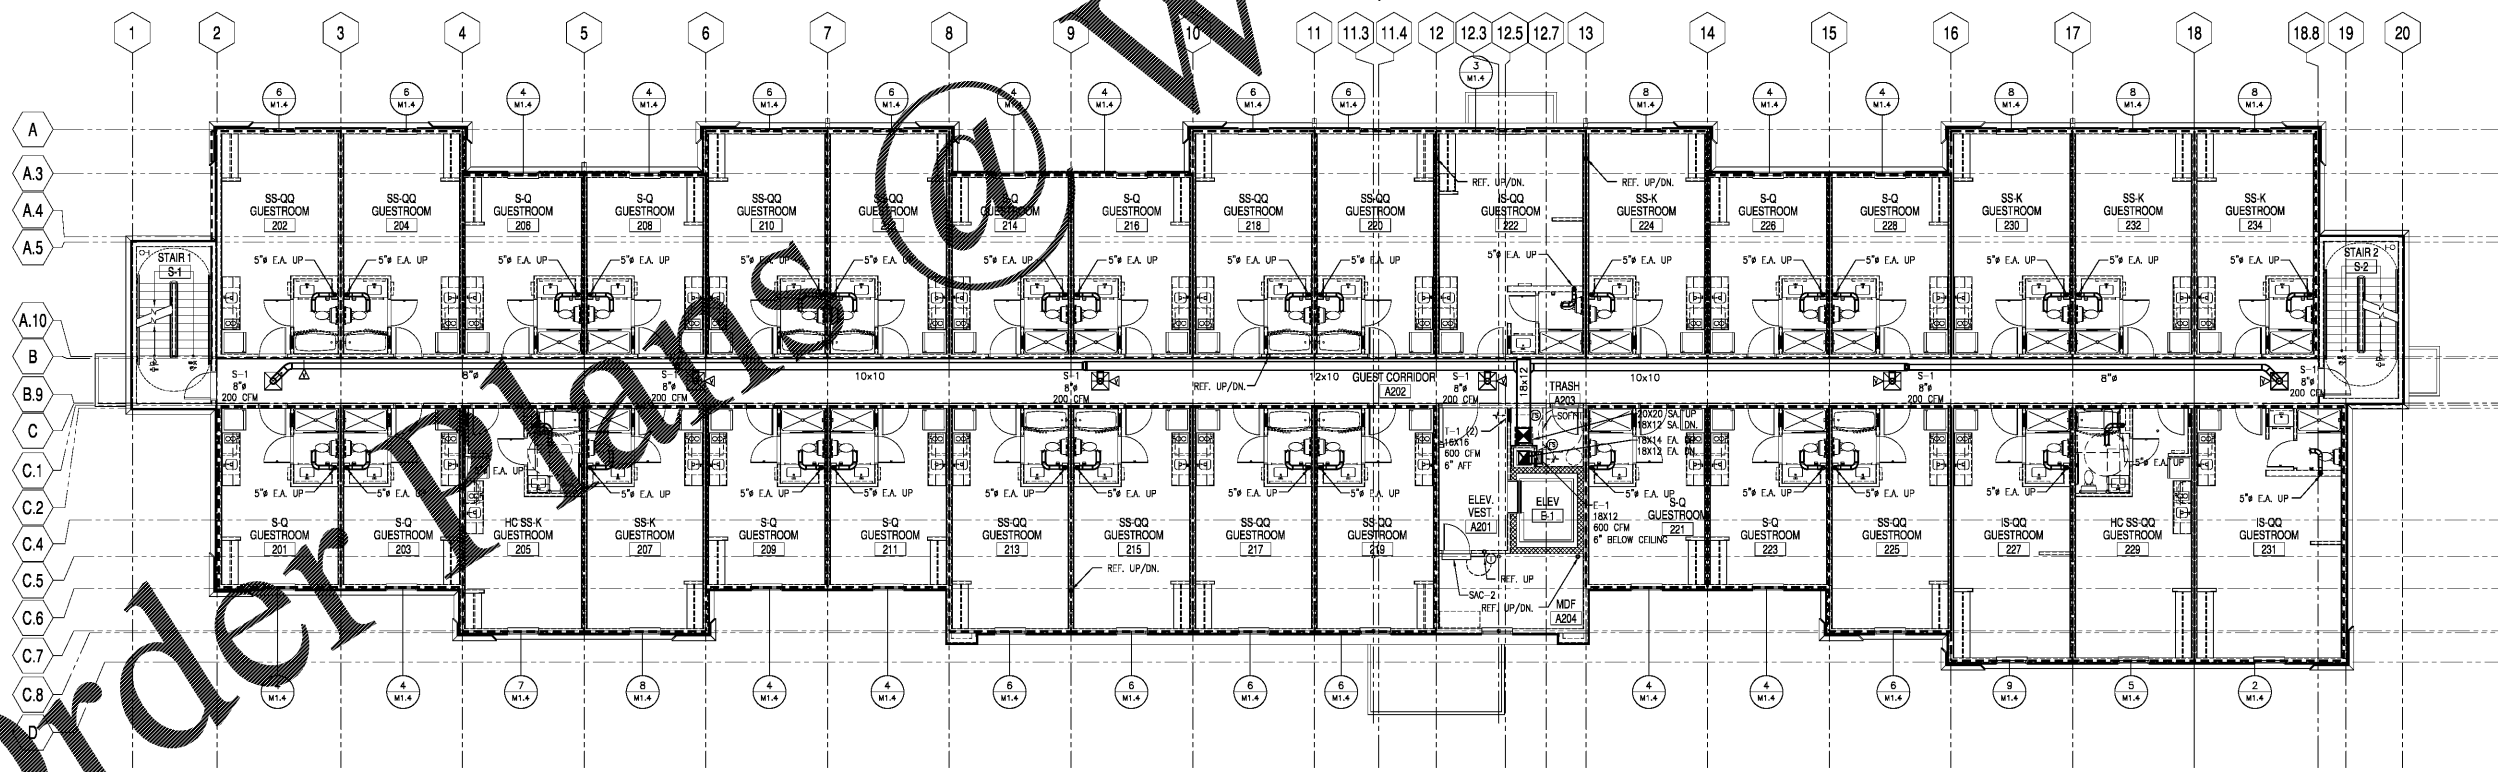

2 SECOND FLOOR PLAN - HVAC
 SCALE: 1/8" = 1'-0"

 

Order Plans

WWW.RJTR.COM