



RULE JOY TRAMMELL RUBIO
ARCHITECTURE INTERIORDSIGN
 300 Galleria Parkway Suite 740 Atlanta, Georgia 30338
 770-661-1492 (phone) 770-661-1493 (fax)
 www.rjtrdesign.com


PRINTED	
DATE	ISSUE/REVISION
11/01/18	ISSUED FOR PERMIT




EXTENDED STAY AMERICA
 POOLER, GEORGIA

COMMISSION NO: 18-120.00
 DRAWING NO:

P1.0

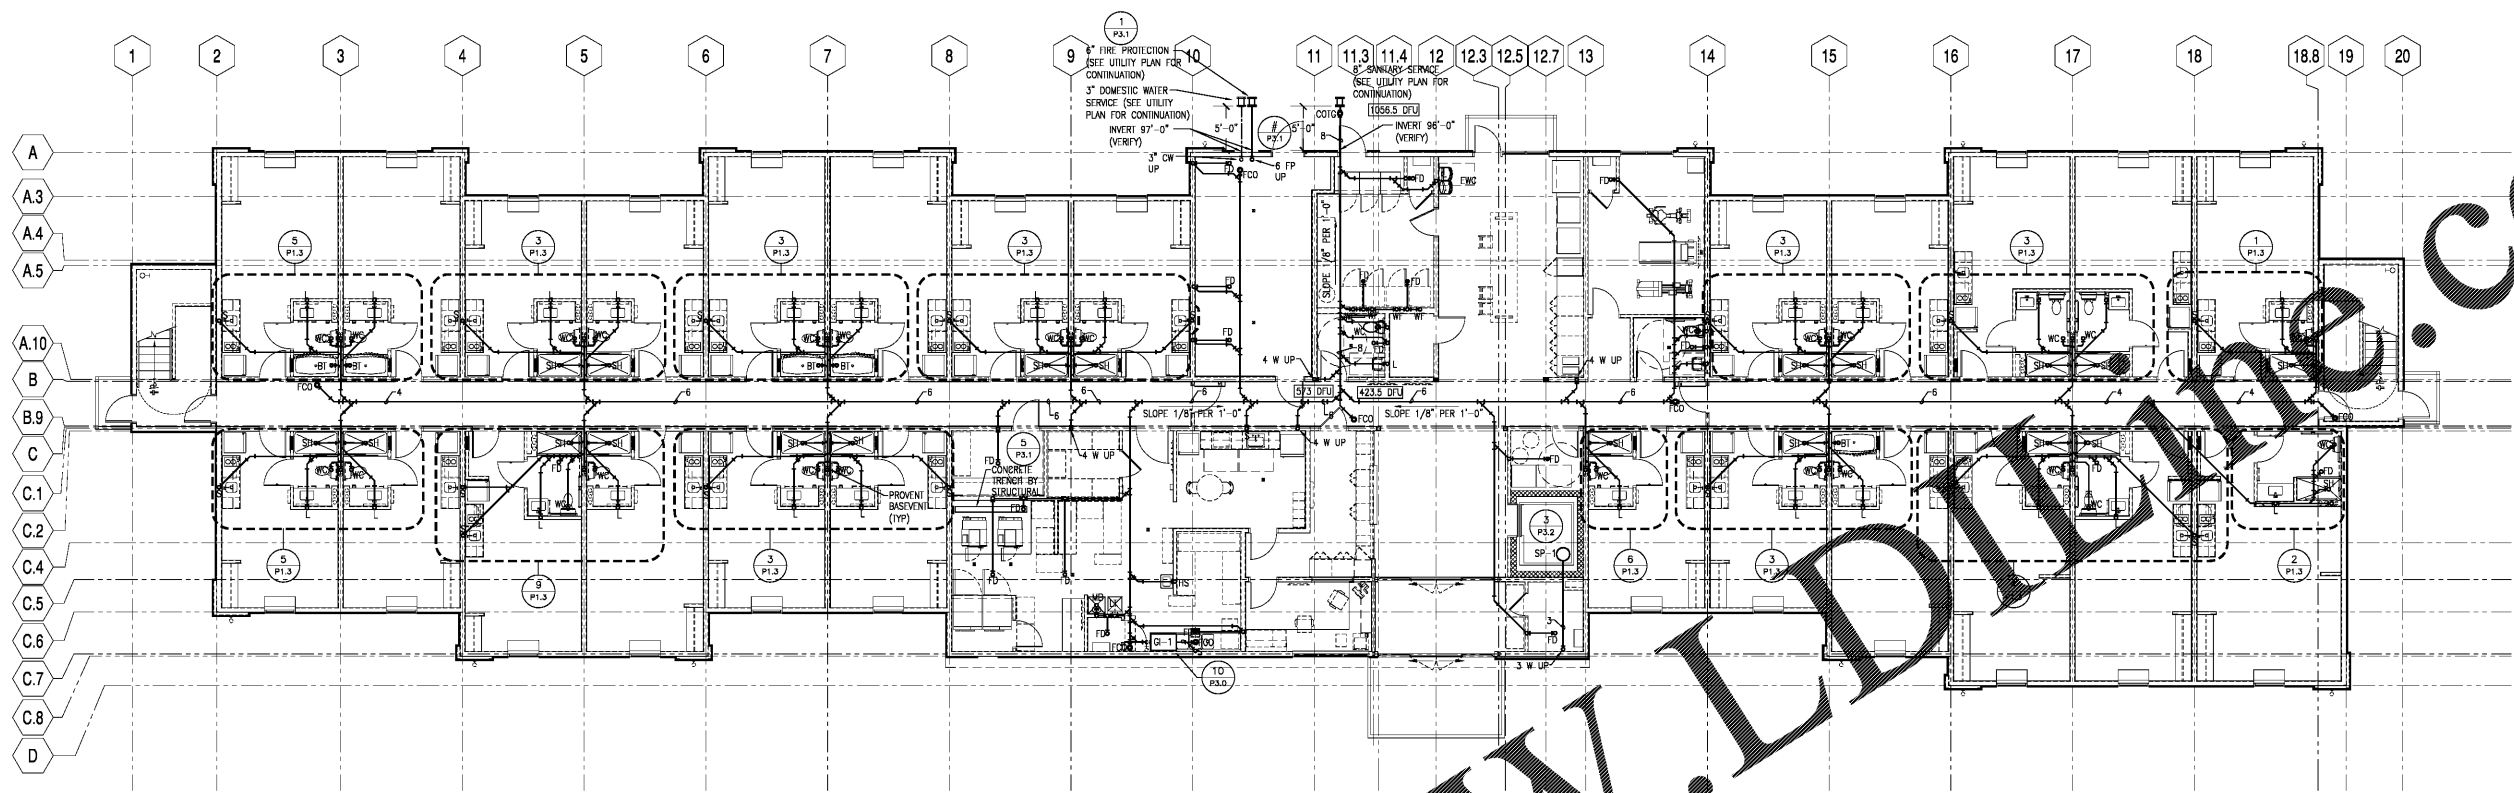

1 UNDERFLOOR PLAN - SANITARY
 SCALE: 1/8" = 1'-0"

 

Order Plans @