




RULE JOY TRAMMELL RUBIO
 ARCHITECTURE INTERIORDESIGN
 300 Galleria Parkway Suite 740 Atlanta, Georgia 30338
 770-661-1492 (phone) 770-661-1493 (fax)
 www.rjtrdesign.com

PRINTED	
DATE	ISSUE/REVISION
11/01/18	ISSUED FOR PERMIT




EXTENDED STAY AMERICA
 POOLER, GEORGIA


COMMISSION NO: 18-120.00
 DRAWING NO:
P2.1

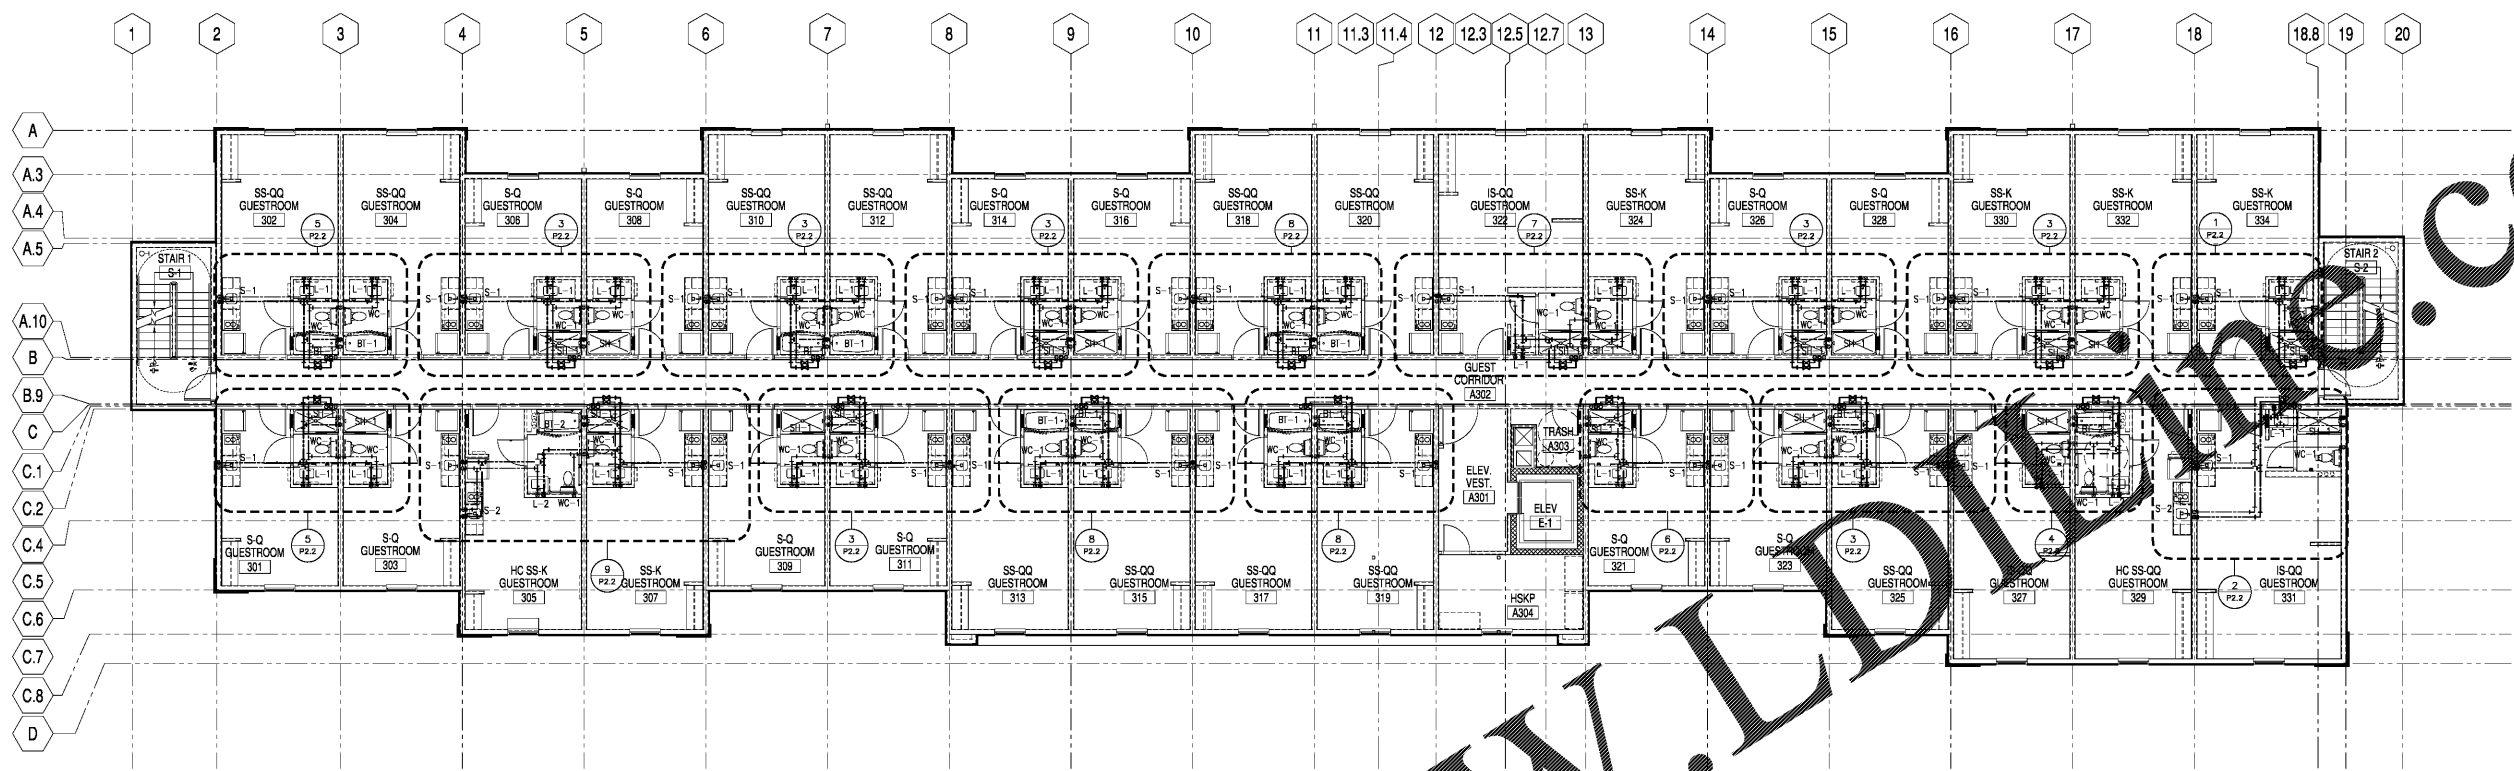

1 THIRD FLOOR PLAN - DOMESTIC WATER
 SCALE: 1/8" = 1'-0"

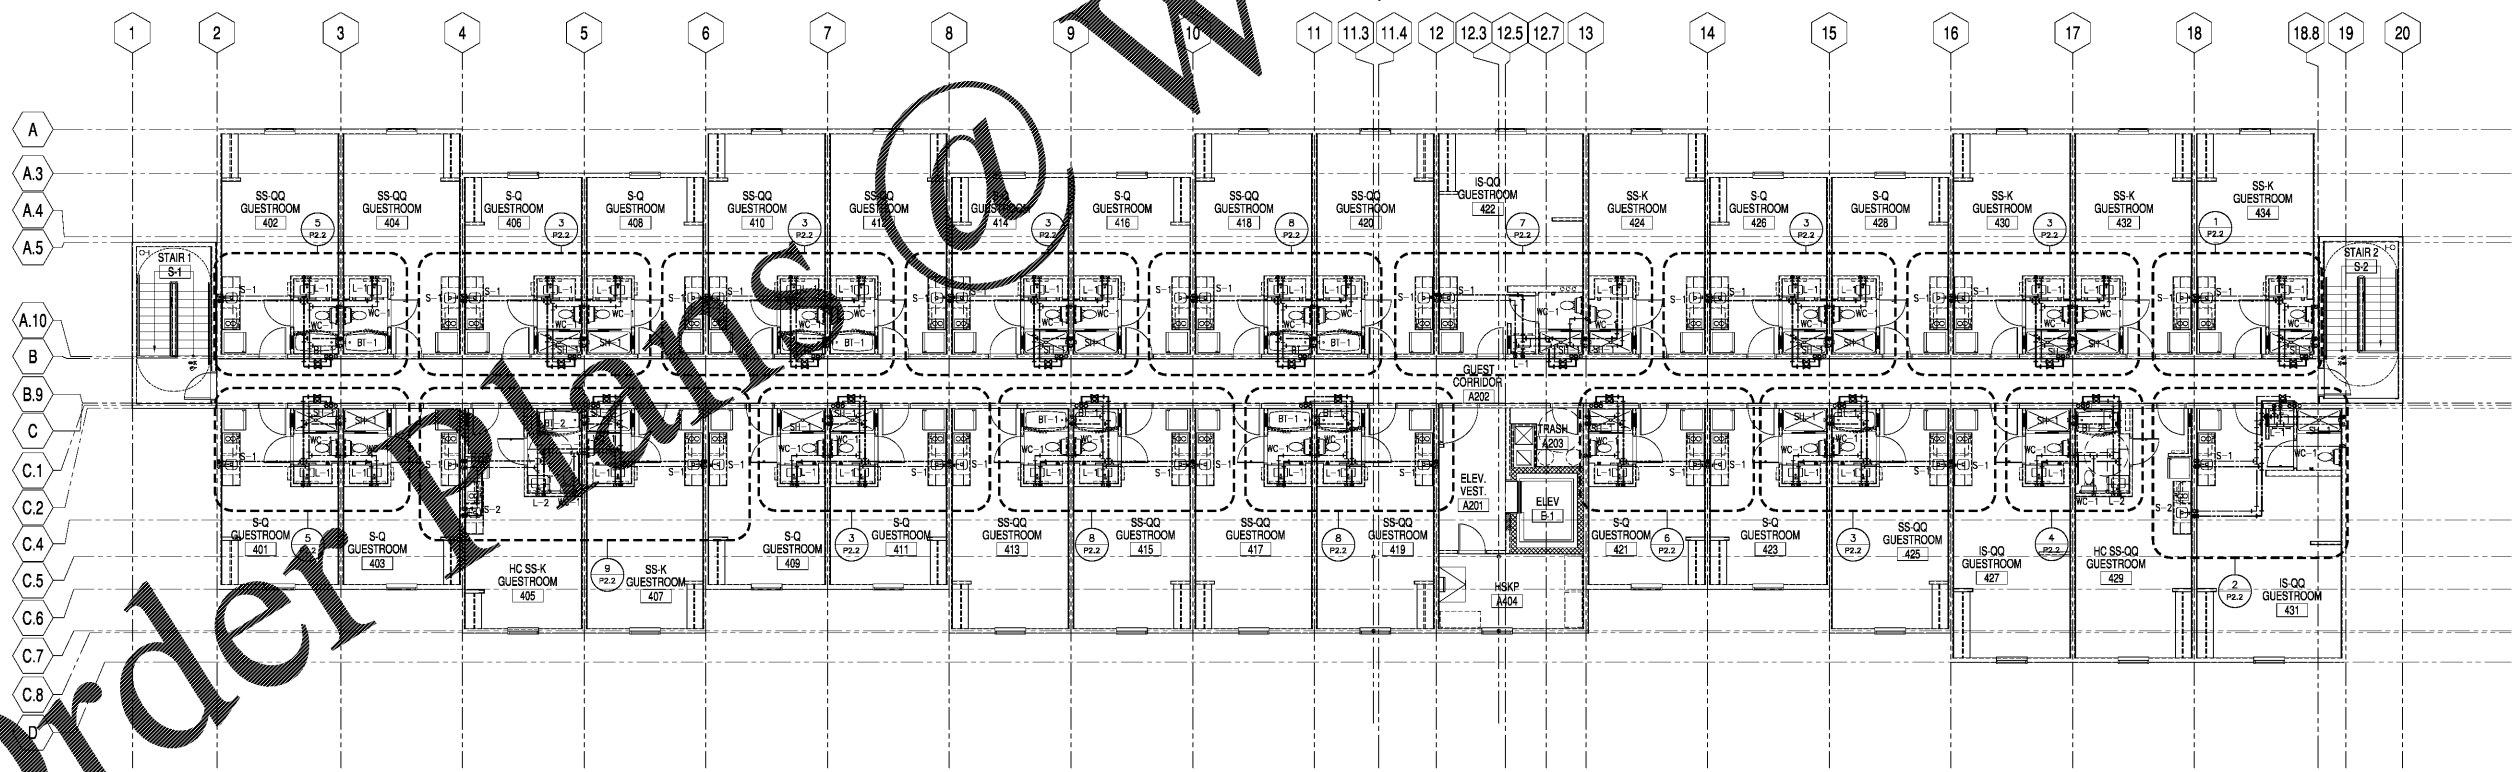

2 FOURTH FLOOR PLAN - DOMESTIC WATER
 SCALE: 1/8" = 1'-0"

 

Order Plans @ www.lordshelp.com