



Architectural Institute of Architects

310 MILLS AVE. GREENVILLE, SC 29605

864.242.9881

plans@narramore.net

© 2018 NARRAMORE ASSOCIATES, INC.

COPYRIGHT PROTECTED BY FEDERAL LAW



10/26/2018



1597 DRY POND RD.  
JEFFERSON, GA 30549  
706.387.7722  
FAX: 706.387.7701

ALDI FOOD STORE # 61

2589 Spring Road  
Smyrna, GA 30080


REVISIONS

PROJECT DATA  
V1.07 100x155 LW Expansion  
PROJECT NUMBER  
18412  
ISSUE DATE  
09-10-18


ALDI FOOD STORE #61  
Smyrna, GA

A-200


EXTERIOR  
ELEVATIONS - DEMO

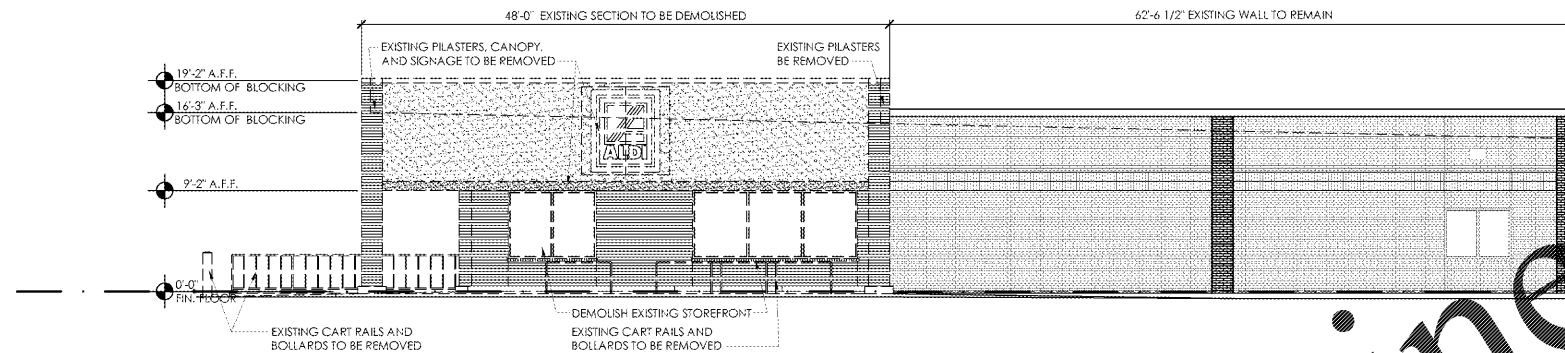


4 Side Elevation  
SCALE: 1/8" = 1'-0"

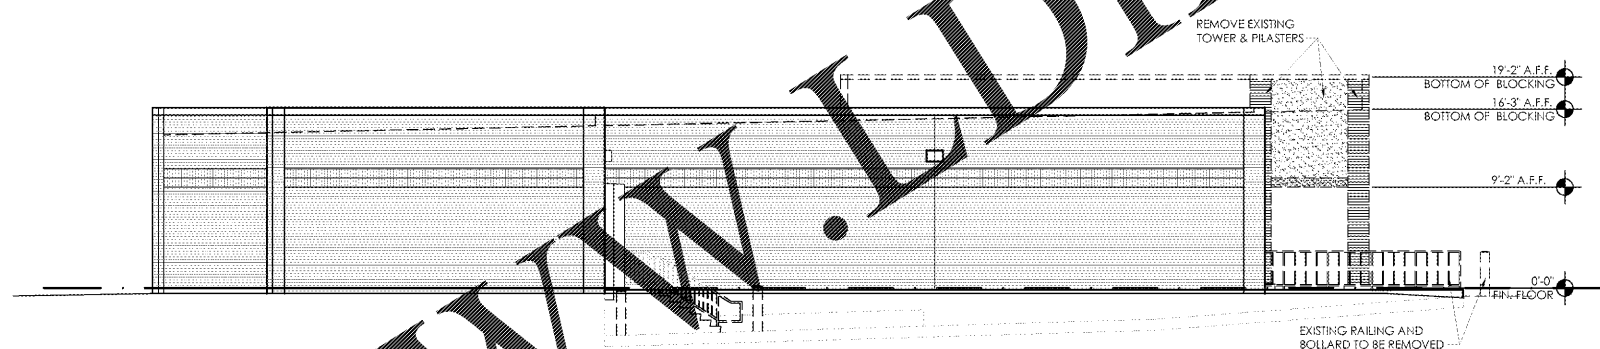

5 Side Elevation  
SCALE: 1/8" = 1'-0"

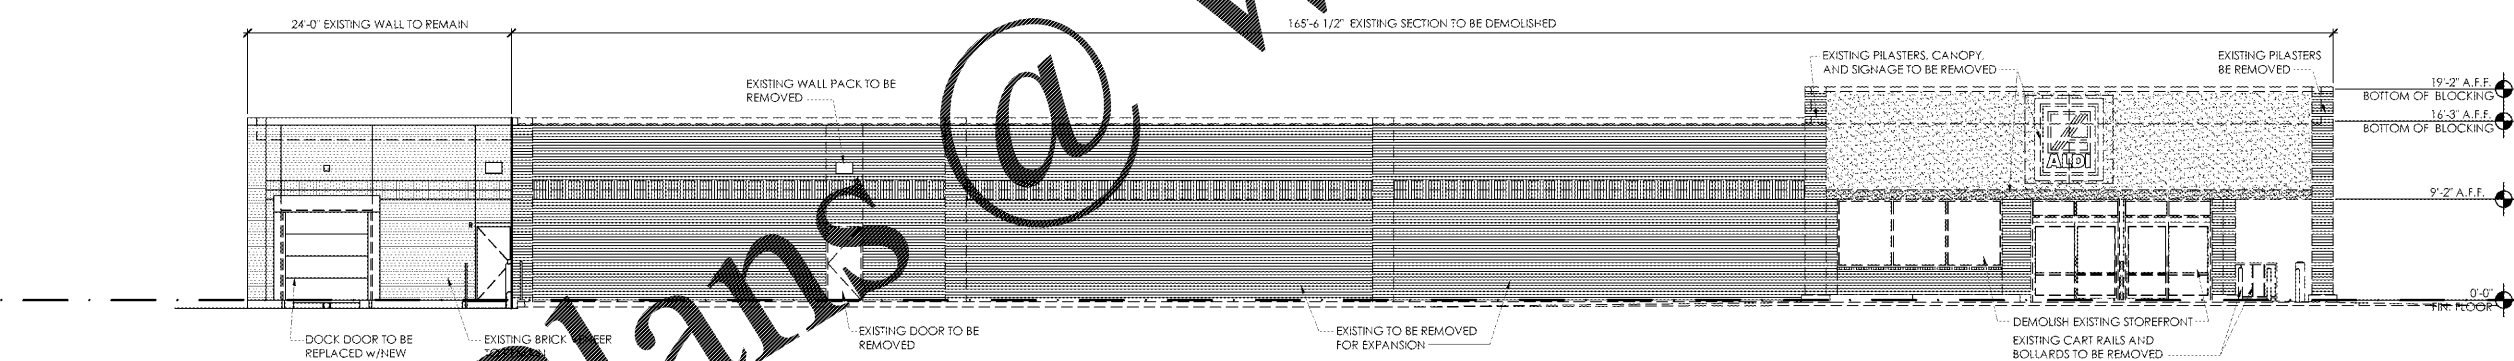

2 Rear Elevation  
SCALE: 1/8" = 1'-0"

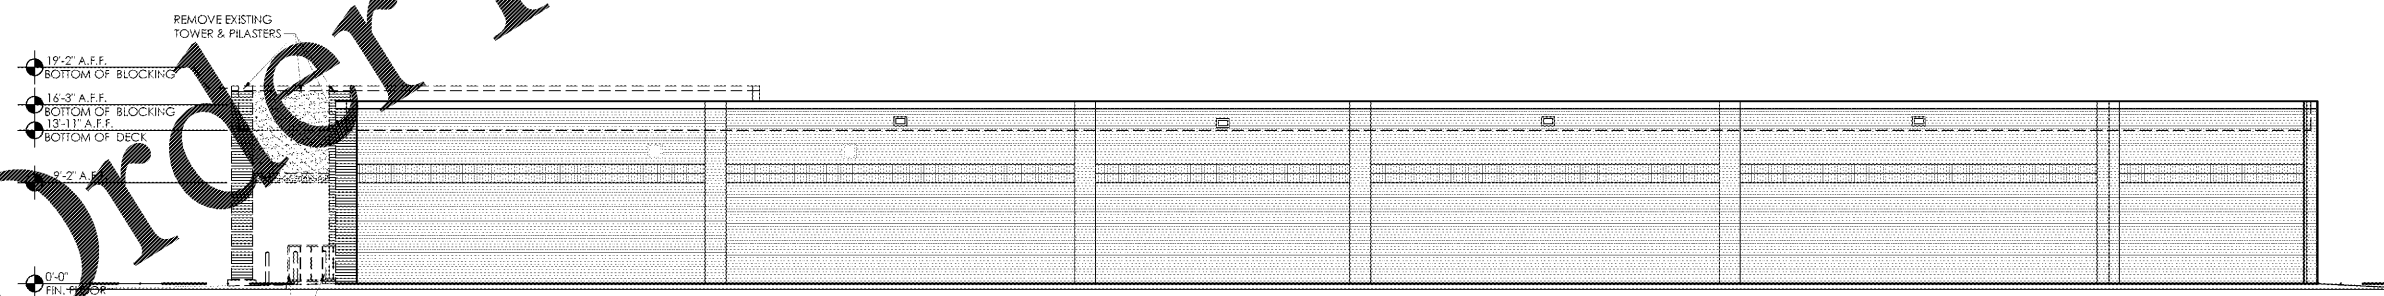

1 Front Elevation  
SCALE: 1/8" = 1'-0"

Order Plans @ WWW.LDILine.com