



- NOTES:
- REFER TO SCHEDULES ON DRAWING A-603 FOR ALL FINISH AND INSULATION CALL-OUTS. WRB TO BE SEALED AND TAPED PER MFR RECOMMENDATION. WRB TO WRAP INSIDE OPENINGS AND ALL JOINTS LAPPED PER MFR INSTALLATION REQM.
 - PROTECT ALL EXTERIOR SHEATHING DURING CONSTRUCTION. AS REQUIRED BY MFR.

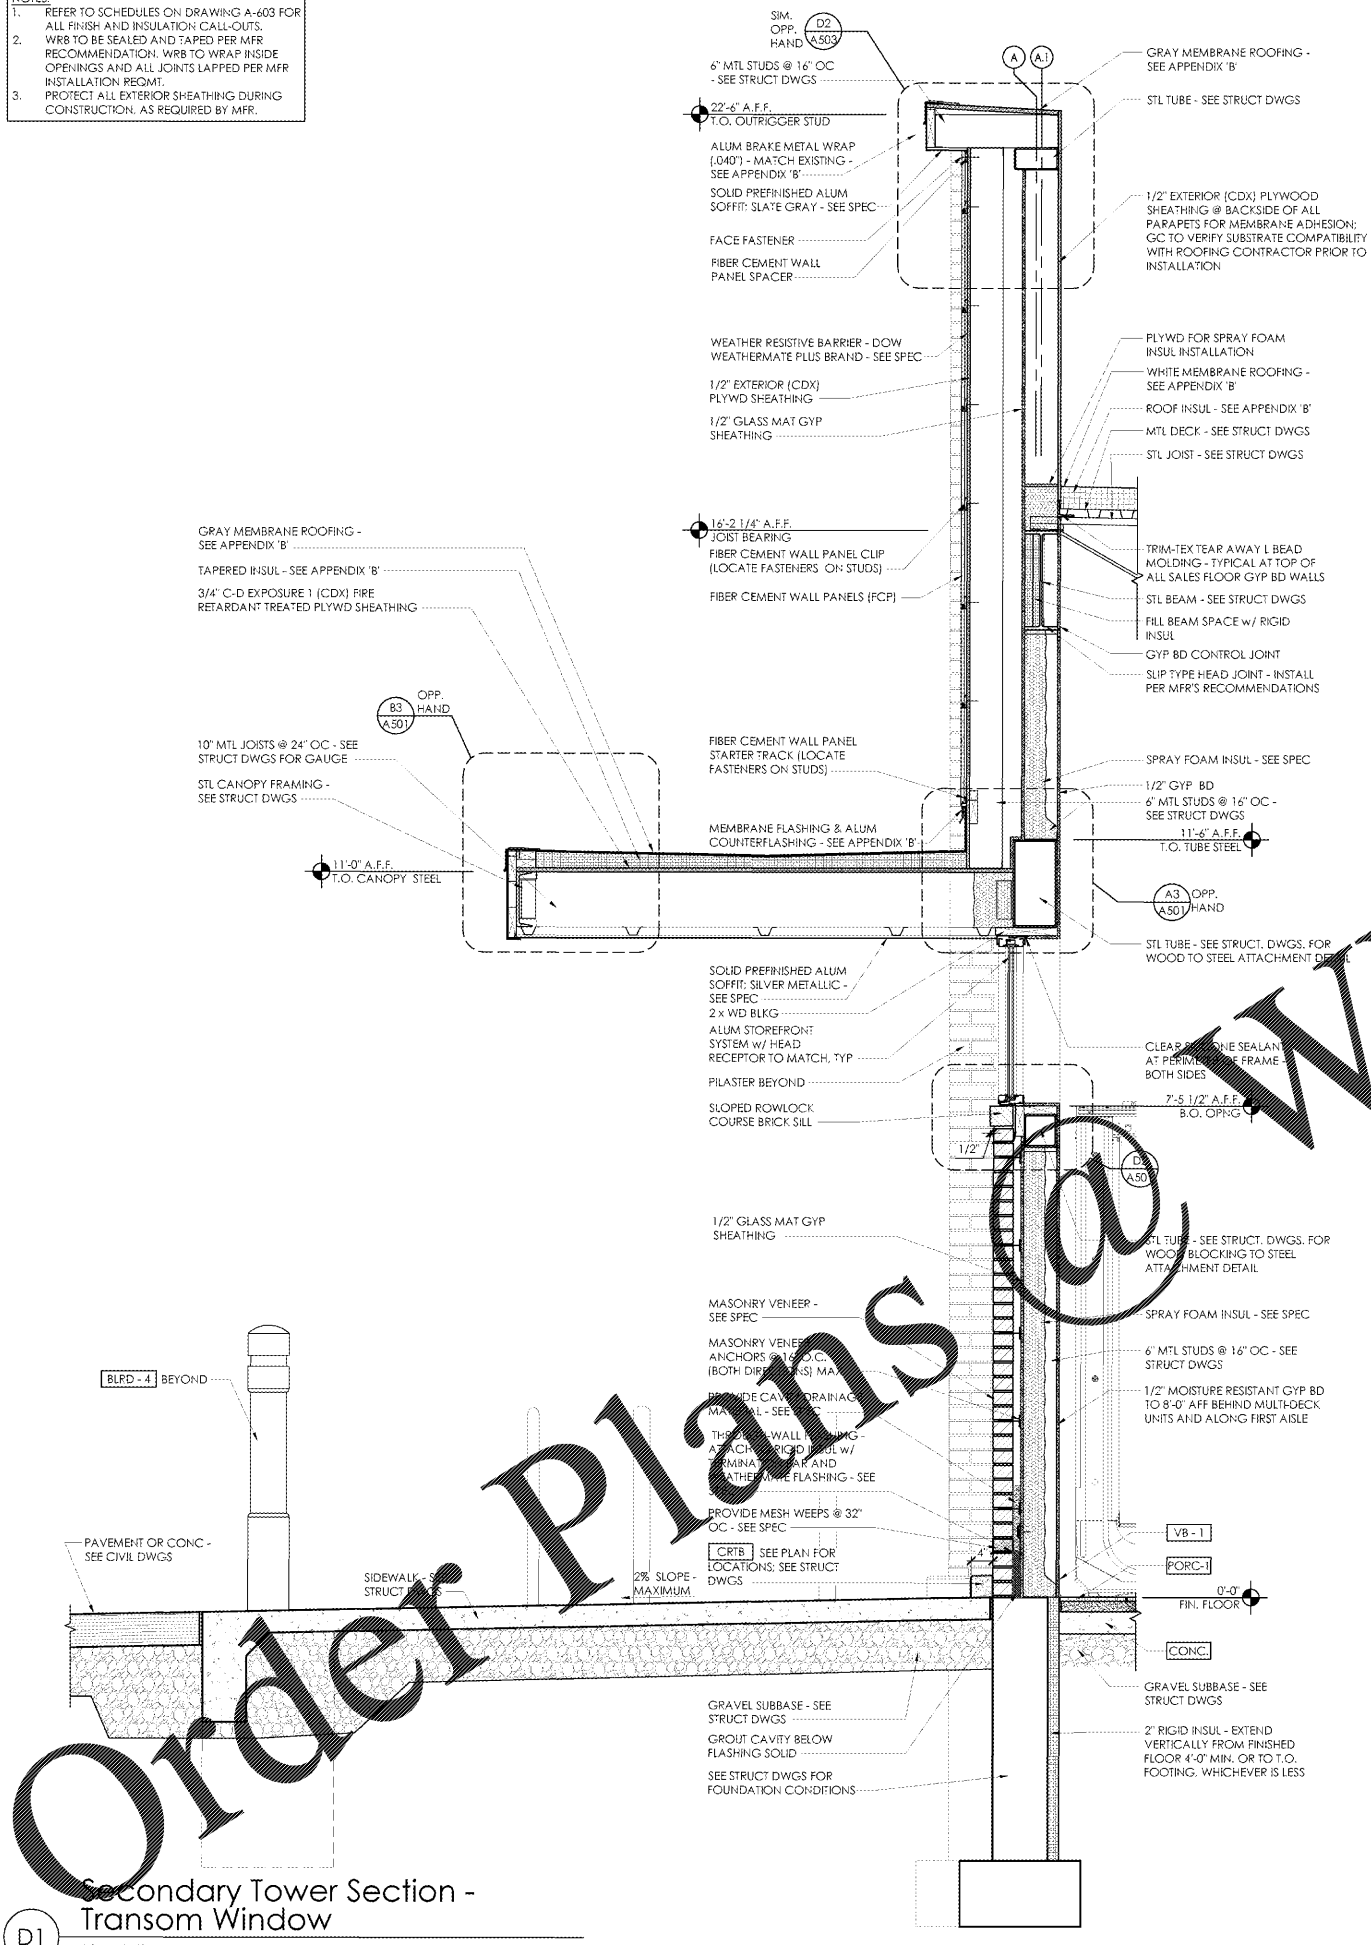

D1 Secondary Tower Section - Transom Window
SCALE: 3/4" = 1'-0"

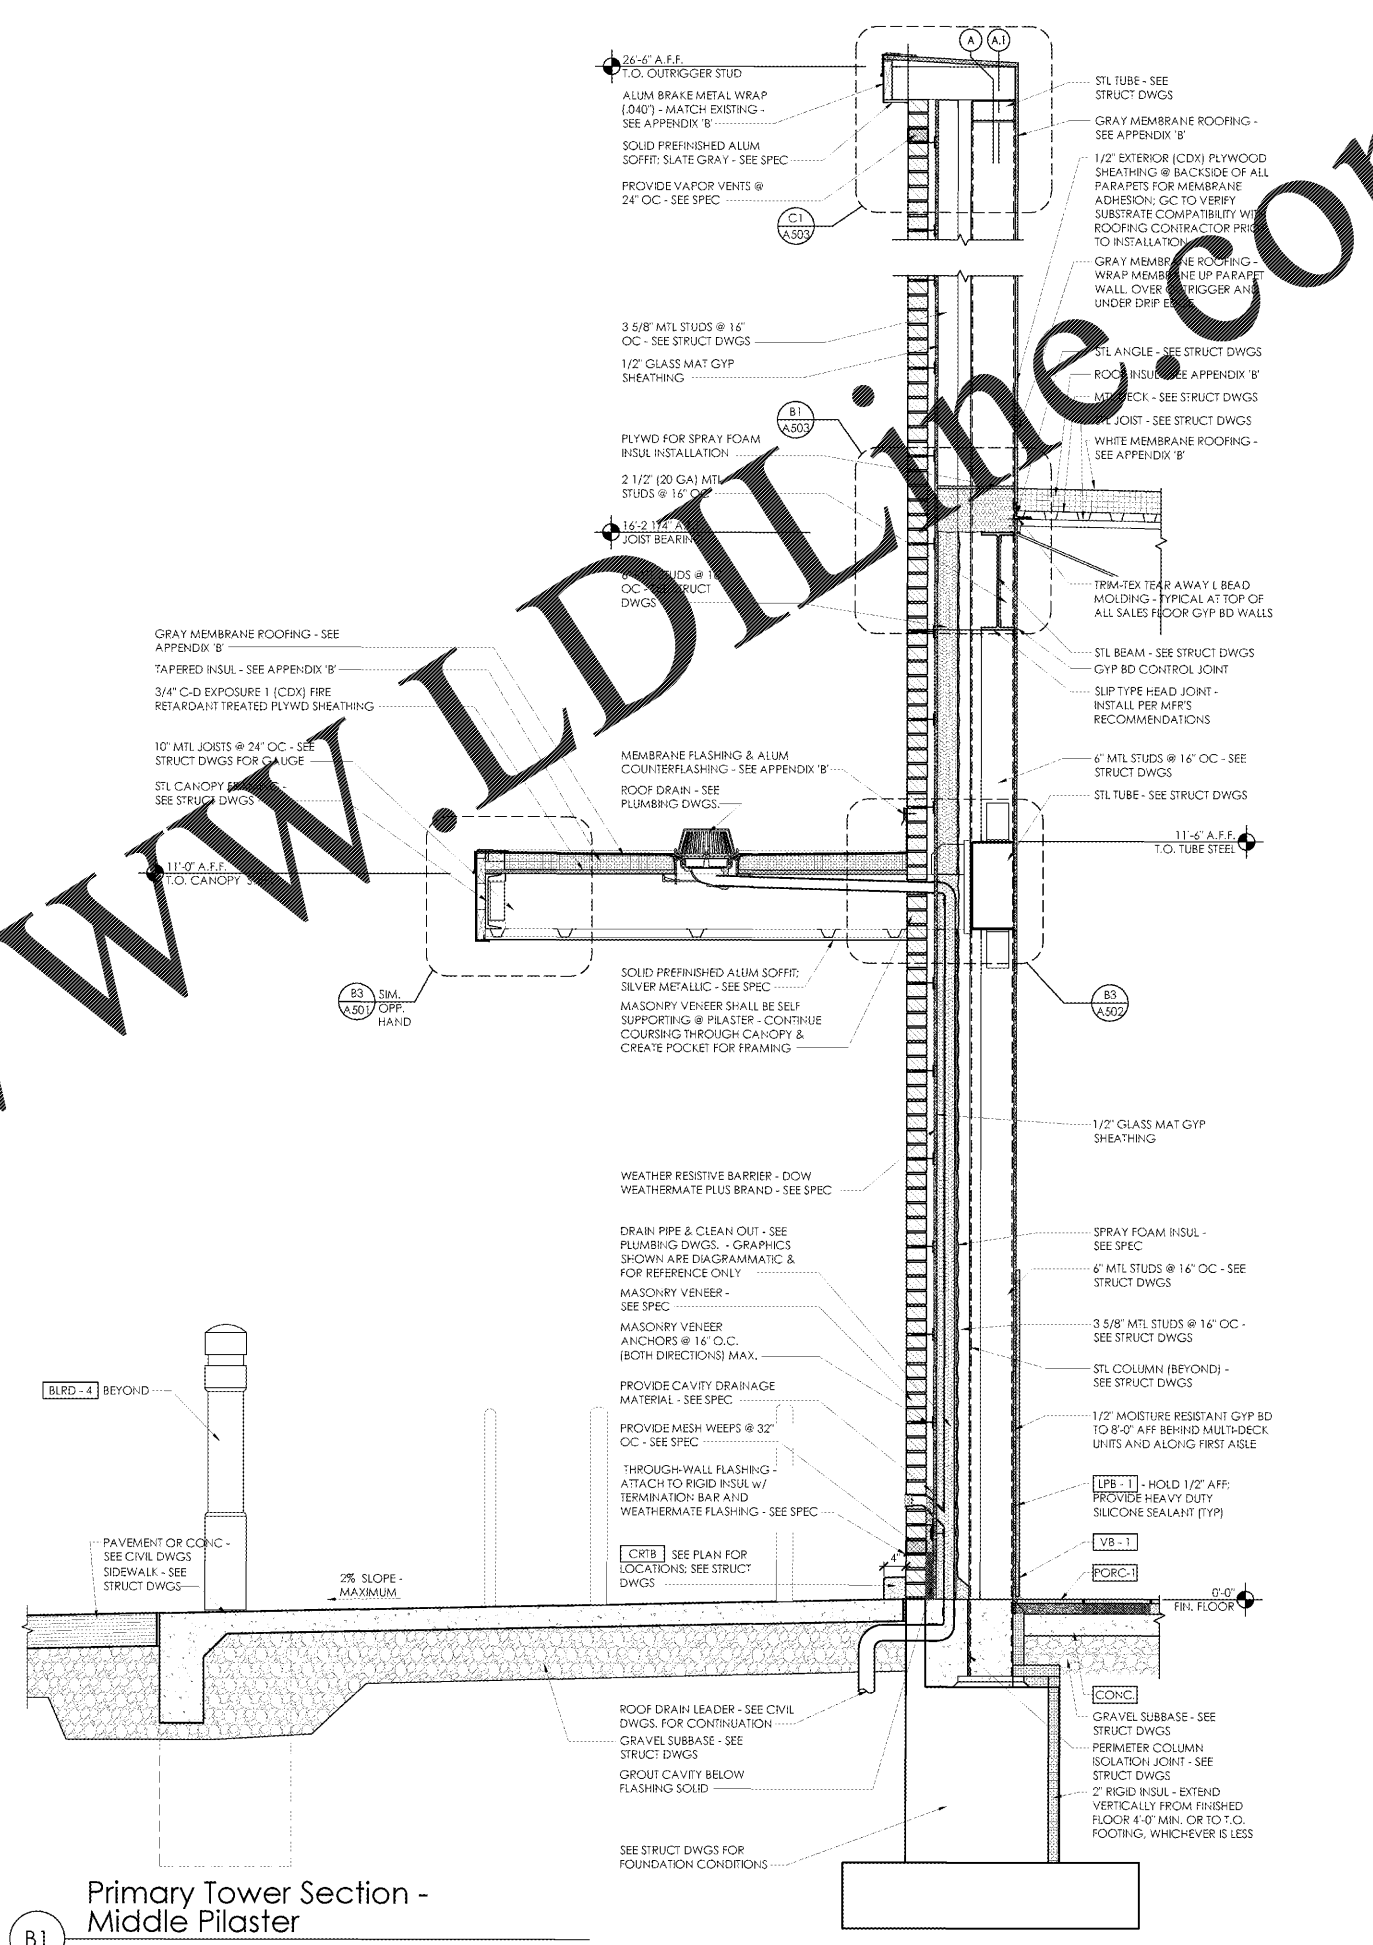


B1 Primary Tower Section - Middle Pilaster
SCALE: 3/4" = 1'-0"

Order Plans @

WWW.LDLINE.COM



2018 NARRAMORE ASSOCIATES, INC.
310 MILLS AVE. GREENVILLE, SC 29605
864.242.9881
plans@narramore.com

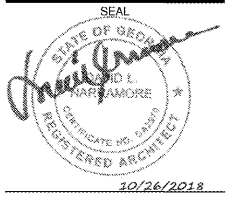

1997 DRY POND RD.
JEFFERSON, GA 30549
706.387.7722
FAX: 706.387.7701

ALDI FOOD STORE # 61
2589 Spring Road
Smyrna, GA 30080

REVISIONS

PROJECT DATA
V1.07 100x155 LW Expansion
PROJECT NUMBER
18412
ISSUE DATE
09-10-18

ALDI FOOD STORE #61
Smyrna, GA

A-304

WALL SECTIONS