




1 MAIN ENTRANCE ELEVATION
SCALE: 1/4" = 1'-0"

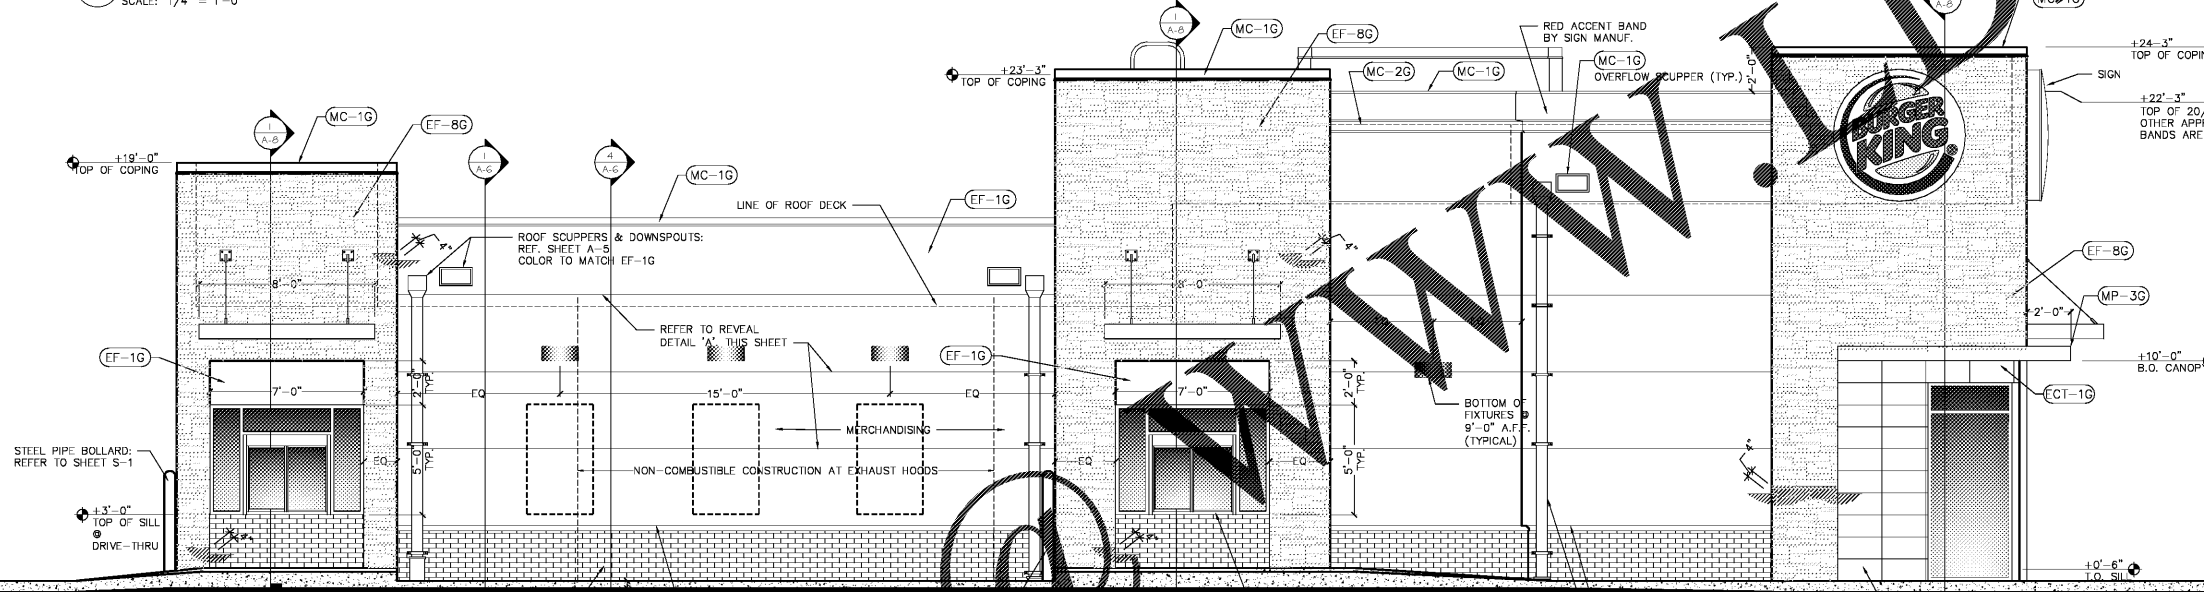


2 DRIVE THROUGH ELEVATION
SCALE: 1/4" = 1'-0"

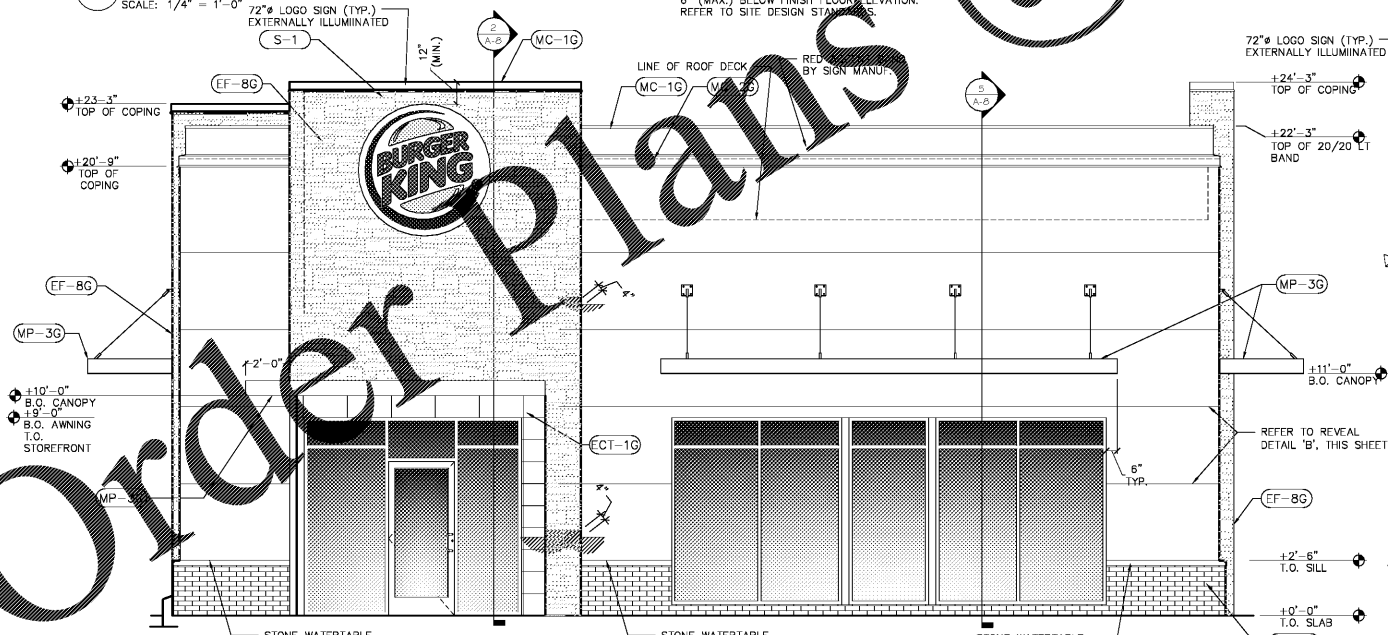

3 FRONT ELEVATION
SCALE: 1/4" = 1'-0"

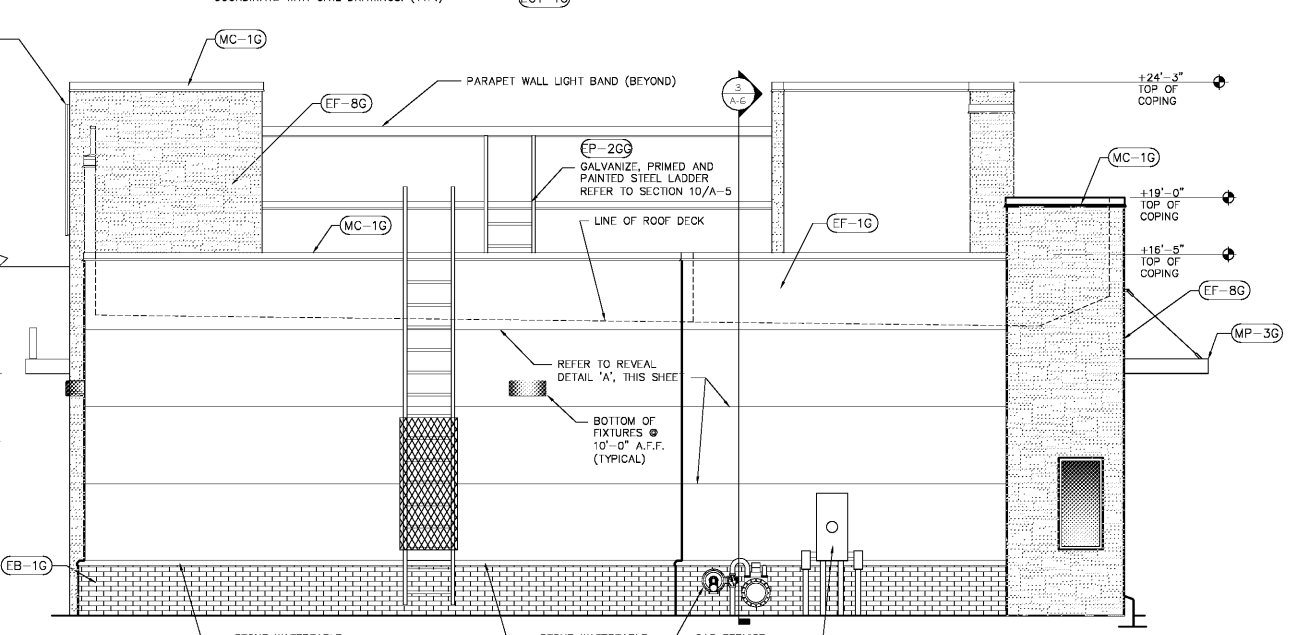

4 REAR ELEVATION
SCALE: 1/4" = 1'-0"

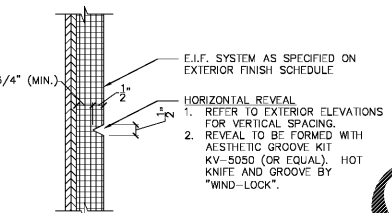

BUILDING HORIZ. REVEALS - E.I.F.S.
SCALE: 3" = 1'-0"



WINDOW DECAL
SCALE: NONE

Order Plans

WWW.IDLINE.COM

DRAWN BY: MRW
 NO. DATE: 11/06/18
 CHECKED BY: [blank]
 RELEASED FOR CONSTRUCTION: [blank]



PREMIER KINGS, INC.
 5529 CARMICHAEL ROAD
 MONTOMOERY, ALABAMA 36117
 PHONE: [blank]
 LINDSEY@KALABAMA.COM

2126 Morris Avenue
 Suite 203
 Phone: (205) 322-1751
 Fax: (205) 322-1778
 Email: info@hplha.com
 www.hplha.com

hendon huckestein architects, PC
 architecture • planning • interior design



PROJECT #: 18026.1B
 ROC-60 20/20 WAQE: APRIL 2015 DESIGN RELEASE
BURGER KING RESTAURANT
 SHORTER, AL