




PEACOCK ARCHITECTS

5525 INTERSTATE NORTH PKWY  
ATLANTA GEORGIA 30328  
404-214-5200 PHONE  
404-214-5208 FAX

CARROLL COUNTY DFCS  
RENOVATION & EXPANSION  
165 INDEPENDENCE DRIVE  
CARROLLTON, GA 30116

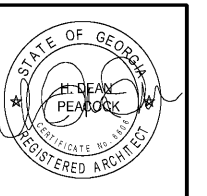


DATE	REVISION
10/26/18	ISSUED FOR CONSTRUCTION


PROJECT NO:  
400.01.01  
DATE:  
10/26/2018  
DRAWING TITLE:  
WALL SECTIONS

A4.31


THIS DRAWING AND ANY REPRODUCTIONS ARE THE PROPERTY AND COPYRIGHT OF PEACOCK ARCHITECTS, INC. AND MAY NOT BE USED IN ANY MANNER WITHOUT THE EXPRESSED WRITTEN PERMISSION OF PEACOCK ARCHITECTS, INC.

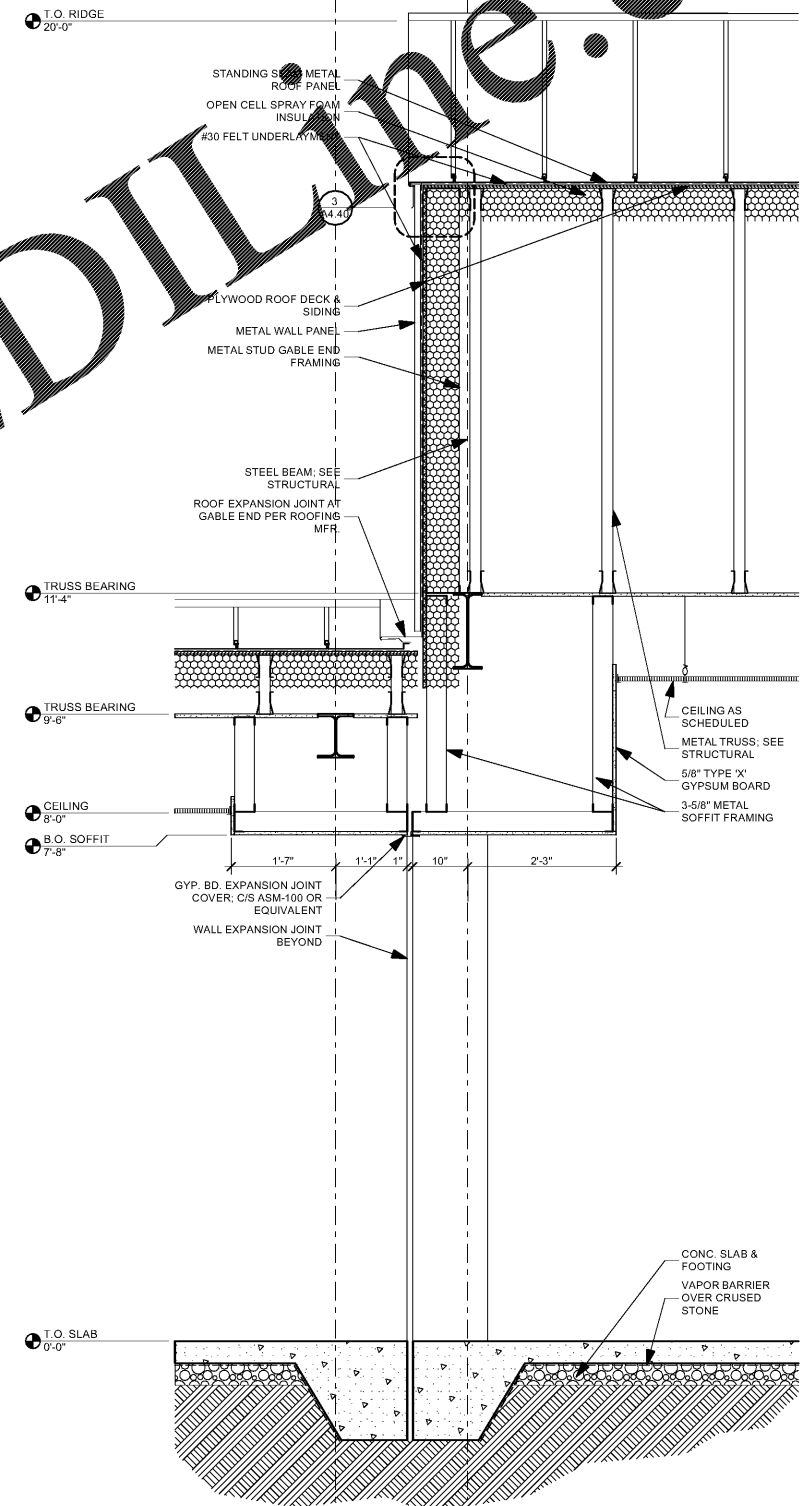

3 WALL SECTION 6  
A4.31 SCALE: 3/4" = 1'-0"

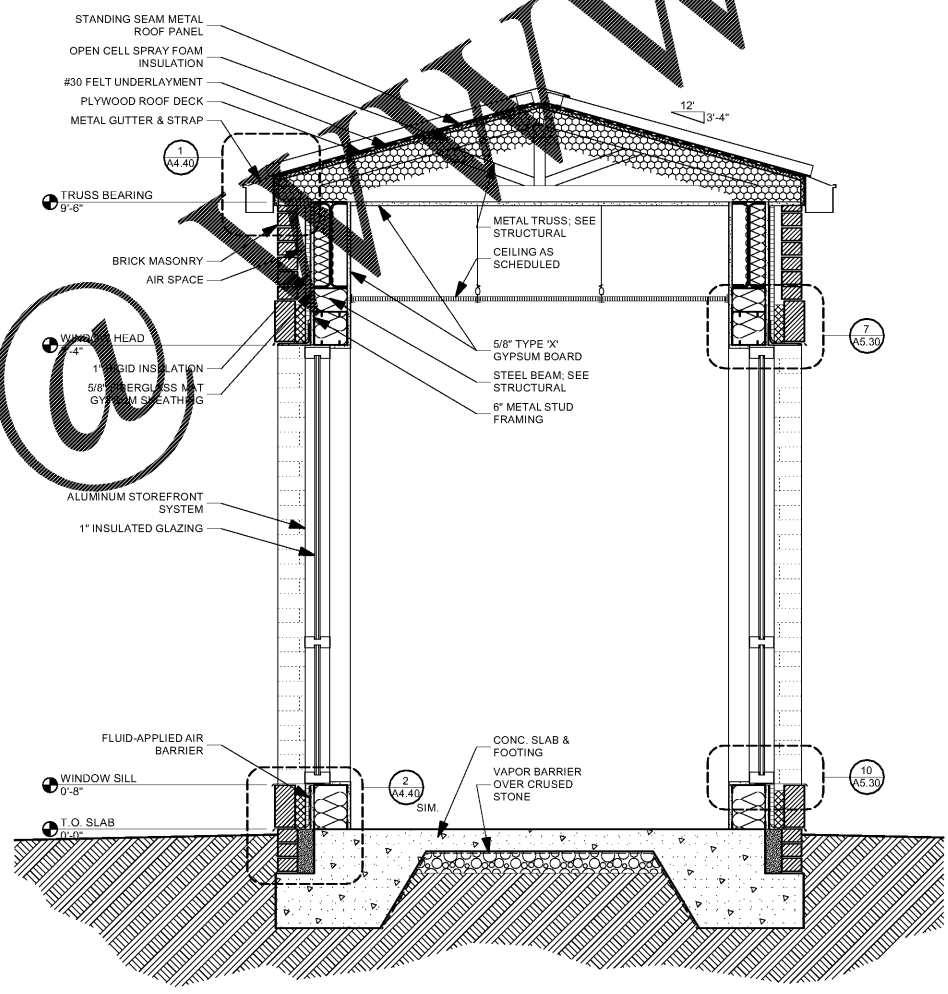

2 WALL SECTION 5  
A4.31 SCALE: 3/4" = 1'-0"

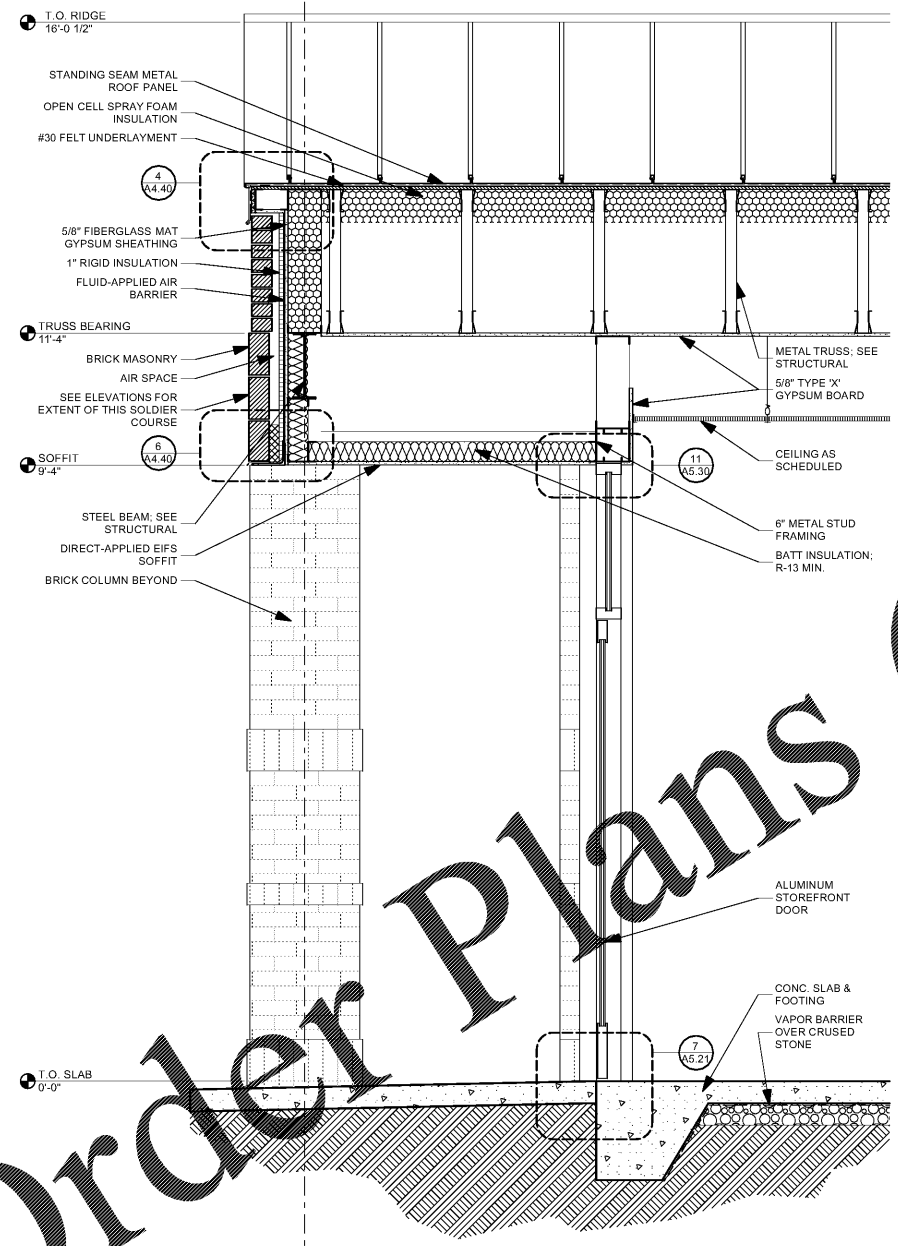

1 WALL SECTION 4  
A4.31 SCALE: 3/4" = 1'-0"

BIMcloud: PEA-TERM - BIMcloud Basic for ARCHICAD 22/400.01.01 Carroll County DFCS

Order Plans

WWW.LDILLINE.COM