

EQUIPMENT SCHEDULE & MECHANICAL REQUIREMENTS

ITEM	DESCRIPTION	QTY	MODEL	SUPPLIER INSTALLER	ELECTRICAL					PLUMBING					REMARKS
					VOLT	AMP	MISC	PH.	CON.	HOT	COLD	WASTE	GAS REG. CONN.	REMARKS	
8	CASH REGISTER		Q-45	OWNER OWNER	120			1	SIN						DEDICATED CIRCUIT HUBBELL B2611 G 4 EMPTY CONDUIT
9	SECURITY MONITORS		3M, HV-3382	L.C. CONTR. L.C. CONTR.	120				DUP						
10	LCD DIGITAL DISPLAY			OWNER G.C.											
12	MERCHANDISING DISPLAY FREE STANDING			OWNER OWNER											
13	GONDOLA FREE STANDING			OWNER OWNER											MADIX SALES ORDER
13B	18' x 48' GONDOLA SHELF		MADIX	OWNER G.C.											MOUNT ON 18' STANDARD
13C	18' x 36' GONDOLA SHELF		MADIX	OWNER G.C.											MOUNT ON 18' STANDARD
13E	12' x 48' GONDOLA SHELF		MADIX	OWNER G.C.											MOUNT ON 18' STANDARD
13F	12' x 36' GONDOLA SHELF		MADIX	OWNER G.C.											MOUNT ON 18' STANDARD
13G	10' x 36' GONDOLA SHELF		MADIX	OWNER G.C.											MOUNT ON 18' STANDARD
13K	12' x 36' CLOTHING HANG ROD		MADIX	OWNER G.C.											
13L	12' x 48' CLOTHING HANG ROD		MADIX	OWNER G.C.											
13Z	5 TIERED WIRE SHELVING UNIT		UNITED DISPLAYCRAFT	OWNER G.C.											
16A	OUTDOOR ICE MERCHANDISER		LEER L462LASX	OWNER G.C.	115	60	1/2	1	DUP						
11	MERCHANDISER 8' CLG.		COILS (3) 1/4 DOORS - ANTHONY MODEL 101	OWNER OWNER	120 120 120	5.4 5.2 8.3			JB JB JB						COILS (16, 2 A TOTAL) DOOR HEATERS DOOR LIGHTS
18	MERCHANDISER CONDENSER (ON ROOF)		CONDENSER	OWNER OWNER	208 230	28	5 HP	3	DISC						1/4" 9 YR EXTENDED WARRANTY 48 HOPE
19A	SHOP CASE 6'-1 1/4" T x 3'-0" H		CUSTOM PLAS. LAM.	OWNER G.C.	120	10.2		1	DUP						
19B	SHOP CASE 6'-1 1/4" T x 4'-0" H		CUSTOM PLAS. LAM.	OWNER G.C.	120	10.2		1	DUP						
25	FROZEN FOODS ISLAND CASE		UPRIGHTS BY IARP MODEL R240	OWNER G.C.											
28	DRINKS CABINET, COFFEE BAR, ISLAND, AND COFFEE MUG RACK		CUSTOM	OWNER G.C.						1/2	1/2	2			HAND SINK AT COFFEE BAR
30	TOBACCO RACK			OWNER-MERCH OWNER-MERCH											15'Dx24'x48'T
30B	TOBACCO RACK (2'-11") FLOOR UNIT			OWNER-MERCH OWNER-MERCH											
30C	TOBACCO RACK (4'-0") FLOOR UNIT			OWNER-MERCH OWNER-MERCH											
31	CIGARETTE PRICER	1		OWNER G.C.	120				DUP						
36	POSTER GRIP FRAME		ECHO MEDIA	OWNER G.C.											REFER TO EXTERIOR ELEVATIONS
36A	POSTER GRIP FRAME INTERIOR		ECHO MEDIA	OWNER G.C.											VERIFY SIZE & LOCATION WITH OWNER
38	LOTTO MACHINE		VENDOR	VENDOR VENDOR	120				DUP						PHONE LINE VERIFY WITH OWNER
50	SLATHALL, STANDARDS AND SLATHALL PARTS		VERIFY QUANTITIES WITH OWNER RE: BLOCKING PLAN	OWNER G.C.											
52A	SELF-SERVE OPEN-AIR REFRIGERATOR		FEDERAL - 185920SC-3 (STANDARD SELF CONTAINED)	OWNER G.C.	208	30	2 1/2 H.P.	1	J.B.						
55	CAPPUCCINO		HILBUR CURTIS - G3 FRIMO P0G15	OWNER OWNER	120	15	1800 W	1	DUP						1/4" FLT.
56	HOUSE COMPUTER			OWNER OWNER	120				DUP						DEDICATED CIRCUIT PHONE LINE
51	ICE TEA BREWER	1	BUNN - INFUSION DUAL DILUTION 3 GALLON #4400.0002	OWNER G.C.	120	14	120 W	1	DUP						1/4" FLT.
58	FROZEN BEVERAGE DISPENSER	1	BUNN - ULTRA-2 HP MANUAL FILL PRODUCT # 34000.0080	OWNER G.C.	120				DUP						OWNER SHALL RECEIVE 120V-115V TRANSFORMER
10	STORAGE SHELVING		EAGLE GROUP SHELVING 18x48x14	OWNER G.C.											

GF-3	HOT FOOD MERCH.	HATCO HOT-2	OWNER G.C.	120	12										NEMA 5-15P
------	-----------------	-------------	---------------	-----	----	--	--	--	--	--	--	--	--	--	------------

EQUIPMENT SCHEDULE & MECHANICAL REQUIREMENTS


ITEM	DESCRIPTION	MODEL	SUPPLIER INSTALLER	ELECTRICAL					PLUMBING					REMARKS	
				VOLT	AMP	MISC	PH.	CON.	HOT	COLD	WASTE	GAS REG. CONN.	REMARKS		
M 1	COMMERCIAL STACK DRYER	QUANTUM SPEED QUEEN	OWNER G.C.	208	30			1	DUP						VERIFY ALL MODEL #S W/ OWNER DRYER CONCARD BOX IN TRUCKER'S LAUNDRY.
M 1A	COMMERCIAL FRONT LOAD WASHER	QUANTUM SPEED QUEEN	OWNER G.C.	120	15			1	DUP						VERIFY ALL MODEL #S W/ OWNER WASHER, CONCARD BOX IN TRUCKER'S LAUNDRY.
M 2	WASHER AND DRYER FULL SIZE	WASHER - UNIMAC UCN030HNYX DRYER - UTOSHEL0FS (INSTALLER TO HINGE DOOR ON LEFT)	OWNER G.C.	220 240 200-208				1/3 3	DUP						
M 3	DIESEL ISLAND SECURITY CAMERAS	PROVIDE FOR ALL ISLANDS													
M 4	LOCKABLE 40 KEY STORAGE BOX	LUD C-30	OWNER G.C.												
M 5B	DROP BOX	INDUSTRIAL IRON WORKS	OWNER G.C.												G.C. TO BOLT TO MILLWORK
M 5C	CASH RECYCLER	GLORY - REG-300 ICR	OWNER G.C.	120	60			1	DUP						TIER 1 & II - BATTERY
M 5D	COIN RECYCLER	GLORY - SDRC-100 CR	OWNER G.C.	120	60			1	DUP						TIER 1 & II - BATTERY PACK
M 6	CHAIR	CHAIR 901 BLK W/ ARMS	OWNER G.C.												PLAS. LAM. DESK CHAIR BY MILL. CTR.
M 6A	FILES	(2) 2-DRR LEGAL FILES	OWNER G.C.												
M 1	I.T. RACK	TRIPP-LITE - SHARTRACK SR42UB/SR42UBEXP	OWNER OWNER												
M 9	CCTV RACK		L.C. CONTR. L.C. CONTR.	120					DUP						
M 13	INTERIOR FIRE EXTINGUISHER	10 LBS ABC WITH WALL MOUNTED BRACKETS - AAIOS	OWNER G.C.												COORDINATE WITH LOCAL FIRE MARSHAL
M 14	ATM MONEY MACHINE	BY VENDOR	OWNER OWNER					1	JB						W/ (1) 3/4" EMPTY CONDUIT
M 18	OFFICE PHONE		OWNER OWNER												
M 25	FLY TRAP	LURALITE GENTO PLUS FLOOR	OWNER G.C.	110				1	JB						
M 29	LOAD BOARD	TRANSORE	OWNER G.C.	120				1	DUP						DATA CONDUIT
M 30	BULLETIN BOARD	24"	OWNER G.C.												
M 31	WINDOW SHIELDS (NOT SHOWN)	ROLL-A-SHIELD	OWNER G.C.												CONTRACTOR TO PROVIDE DIMENSIONS
M 32	DOOR CHIPS	E-Z-TONE 09-0498	OWNER G.C.												
M 33	SECURITY CAMERAS														FOR TRUCK ISLANDS

MISC. EQUIPMENT

△ SIGN SCHEDULE

PK	COPY	TYPE	COLOR	PROVIDED AND INSTALLED BY	REMARKS
I-6 #	MAN FIGURE/ HANDICAP SYMBOL	VNYL	BLACK	OWNER/G.C.	WITH BRAILLE
I-7 #	WOMAN FIGURE/ HANDICAP SYMBOL	VNYL	BLACK	OWNER/G.C.	WITH BRAILLE
I-7A	'WOMENS'	VNYL	WHITE	OWNER/G.C.	LARGE 'WOMENS' SIGN MOUNT 60" AFF ON OUTSIDE FACE OF DOOR
I-9	EMERGENCY EXIT STICKER	VNYL	BLACK	OWNER/G.C.	
I-10	ALARM WILL SOUND	VNYL	BLACK	OWNER/G.C.	WITH BRAILLE
I-11	'CAUTION HIGH CEILING WATCH YOUR HEAD.'	VNYL	BLACK	OWNER/G.C.	
I-12	SHOWERS	---	---	OWNER/G.C.	PRINTED ON 2ND SURFACE WHITE ON 1/4" CLEAR ACRYLIC APPLIED W/31 VHB
I-12A #	SHOWER 12,3,4,5 - MAN/WOMAN FIGURE, HANDICAP SYMBOL	VNYL	BLACK	OWNER/G.C.	WITH BRAILLE
I-13	GAS	---	---	OWNER/G.C.	PRINTED ON 2ND SURFACE WHITE ON 1/4" CLEAR ACRYLIC APPLIED W/31 VHB
I-55	RESTROOMS	---	---	OWNER/G.C.	PRINTED ON 2ND SURFACE WHITE ON 1/4" CLEAR ACRYLIC APPLIED W/31 VHB
I-69 #	EMPLOYEE ONLY	VNYL	BLACK	OWNER/G.C.	---
I-10	SECURITY - OFFICE	VNYL DECAL	WHITE	OWNER/G.C.	MOUNTED ON OFFICE WINDOWS
I-11	FOODSERVICE SIGNS	VARIES	VARIES	OWNER/G.C.	---

* MOUNTING HEIGHT SHALL BE A MIN. OF 48" A.F.F. TO THE BASELINE OF THE LOWEST TACTILE CHARACTER AND 60" A.F.F. MAX. TO THE BASELINE OF THE HIGHEST CHARACTER.

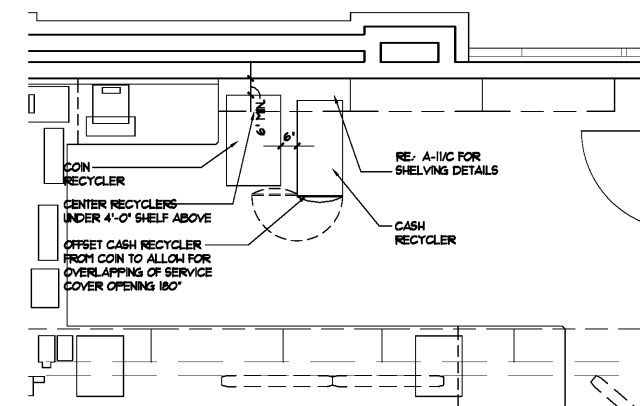

CASH/COIN RECYCLERS-DIESEL

SCALE: 3/8" = 1'-0"



Revisions:	
No.	Date

Project No.:	LVS18774
Date:	10-23-18
Sheet No.:	

A-17


OF: 37

SALES EQUIPMENT


GIFTS

GODFATHERS


Order Plans @

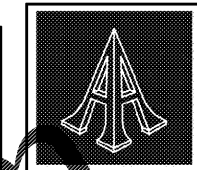

Pascal Aughtry & Associates, PC

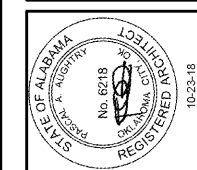

A NEW TRAVEL STOP
STORE NO. 774
SMITHS STATION, AL

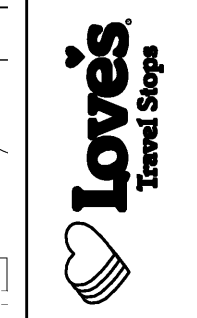

Project No.:	LVS18774
Date:	10-23-18
Sheet No.:	

A-17

OF: 37