

CIVIL:
 Choctaw Engineering, Inc.
 112 Truxton Avenue
 Fort Walton Beach, FL 32547
 Phone: (850) 862-6211
 Fax: (850) 863-8059
 Email: msiner@choctaweng.com

STRUCTURAL:
 Wisniam Engineering Services, LLC
 122 Nut Tree Court
 Lexington, SC 29074
 Phone: (803) 957-4008
 Email: bill@weslex.com

MEP:
 Allied Consulting Engineers
 2905-D Queen City Drive
 Charlotte, NC 28208
 Phone: (704) 399-3943
 Email: dbelk@allied-engineers.com

REVISIONS		
No.	Date	Description

Information contained on this drawing and in all digital files associated is authorized for use on the project named herein only and is the property of MISHRA ARCHITECTURE PLLC and may not be reproduced in any manner without express written or verbal permission from authorized individuals. Original drawing is 24"x36" and scales are as indicated. © 2008 MISHRA ARCHITECTURE PLLC



KEY PLAN

VTM Hotels, LLC

Home2Suites


2630 Wilde Lake Blvd.
 Pensacola, FL 32526

Drawing Title
Site Plan


Phase
 Construction Documents

Project No.	17-101	Sheet No.	A001
Prepared by	Author		
Checked by	Checker		
Date	Aug 06, 2018		

Review

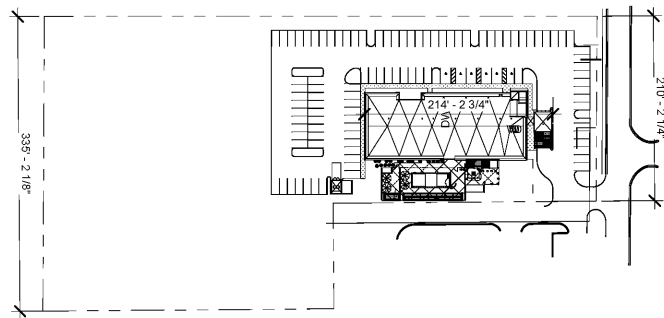

② Site Overall
 1" = 100'-0"

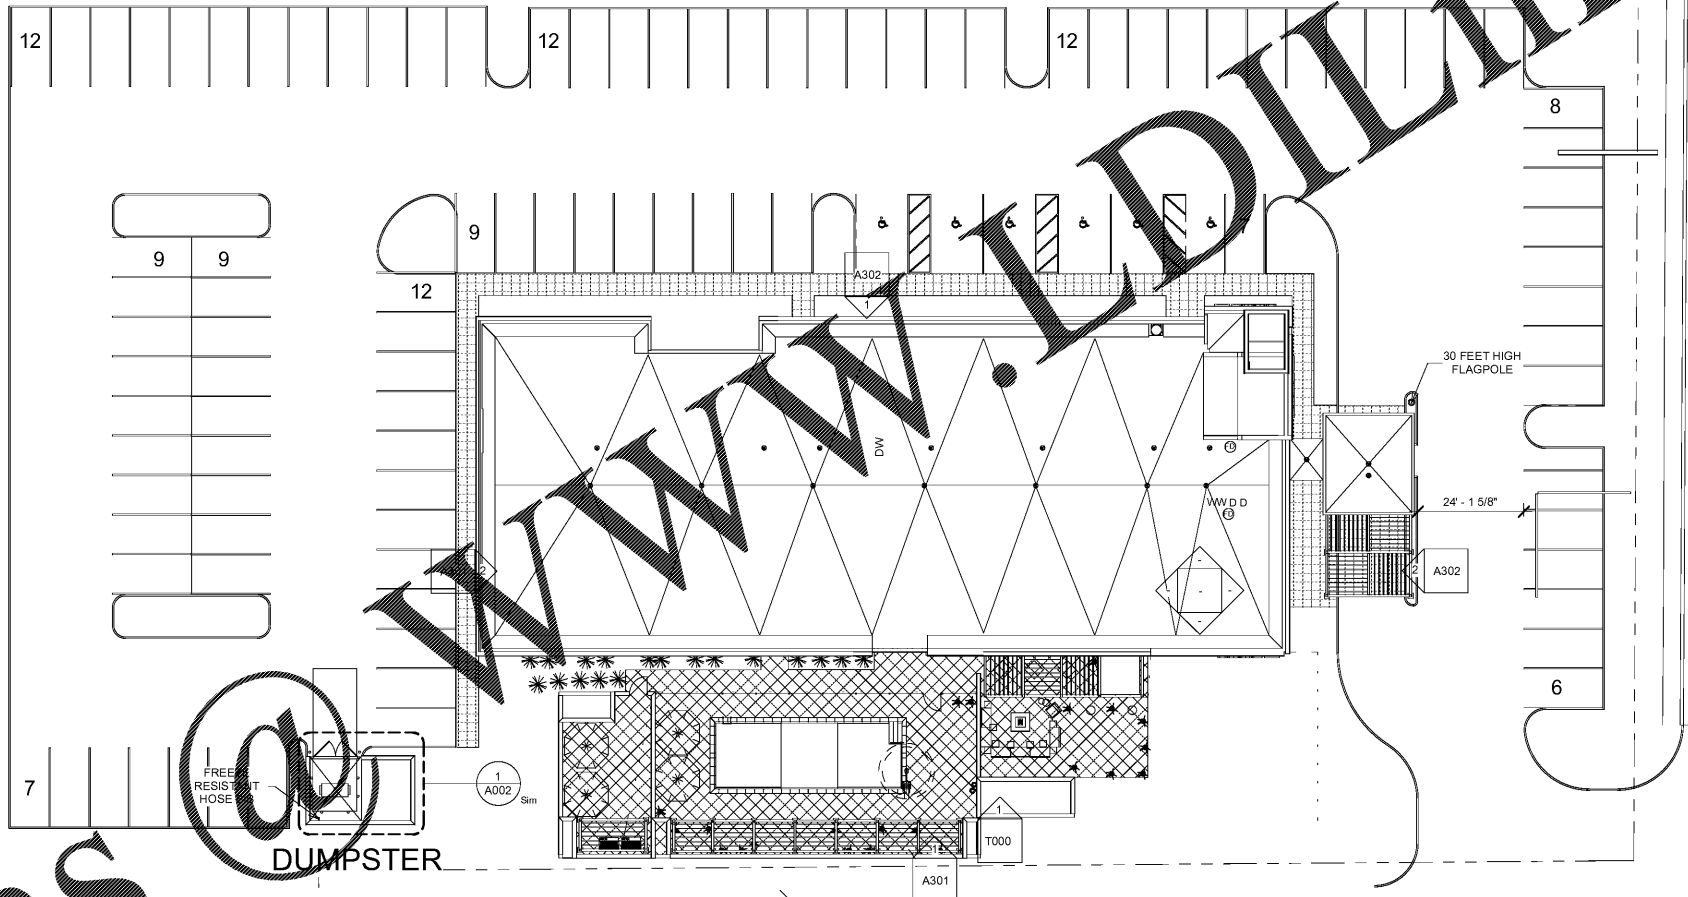

1. Provide a covered smoking area where patrons are 100 percent non-smoking restaurant or other tobacco establishments. Always mark the following requirements:
 1. Aisle must be permanent in nature and provide cover from the weather. Cover may be an existing feature of the building or an add-on element.
 2. The design of the cover and/or structure must match that of the main building.
 3. Area must be at least 6'-0" x 7'-0" in from any entrance, not impeding foot traffic, and must be positioned so that it doesn't obstruct view.
 4. Furnishings, fixtures & equipment
 5. One smoker's seat receptacle.
 6. One 18" x 20" min wide x 50" x 60" min high trash receptacle must be provided.

① Site
 1" = 20'-0"

Order Plans