


NO.	DATE	REVISION

HOME 2 SUITES  
2630 WILDE LAKE BLVD  
PENSACOLA, FL 32526

RELEASED FOR:  
□ PRELIMINARY ONLY  
□ BIDDING/PRICING  
■ PERMIT  
■ CONSTRUCTION  
DATE: 08-06-18

DRAWING TITLE:  
**FIRST FLOOR PLAN**

SCALE: AS SHOWN  
PROJECT NO: 037502  
DATE: 08-06-18  
DRAWN BY: JVS  
CHECKED BY: WJW  
SHEET NO:  
**S102**

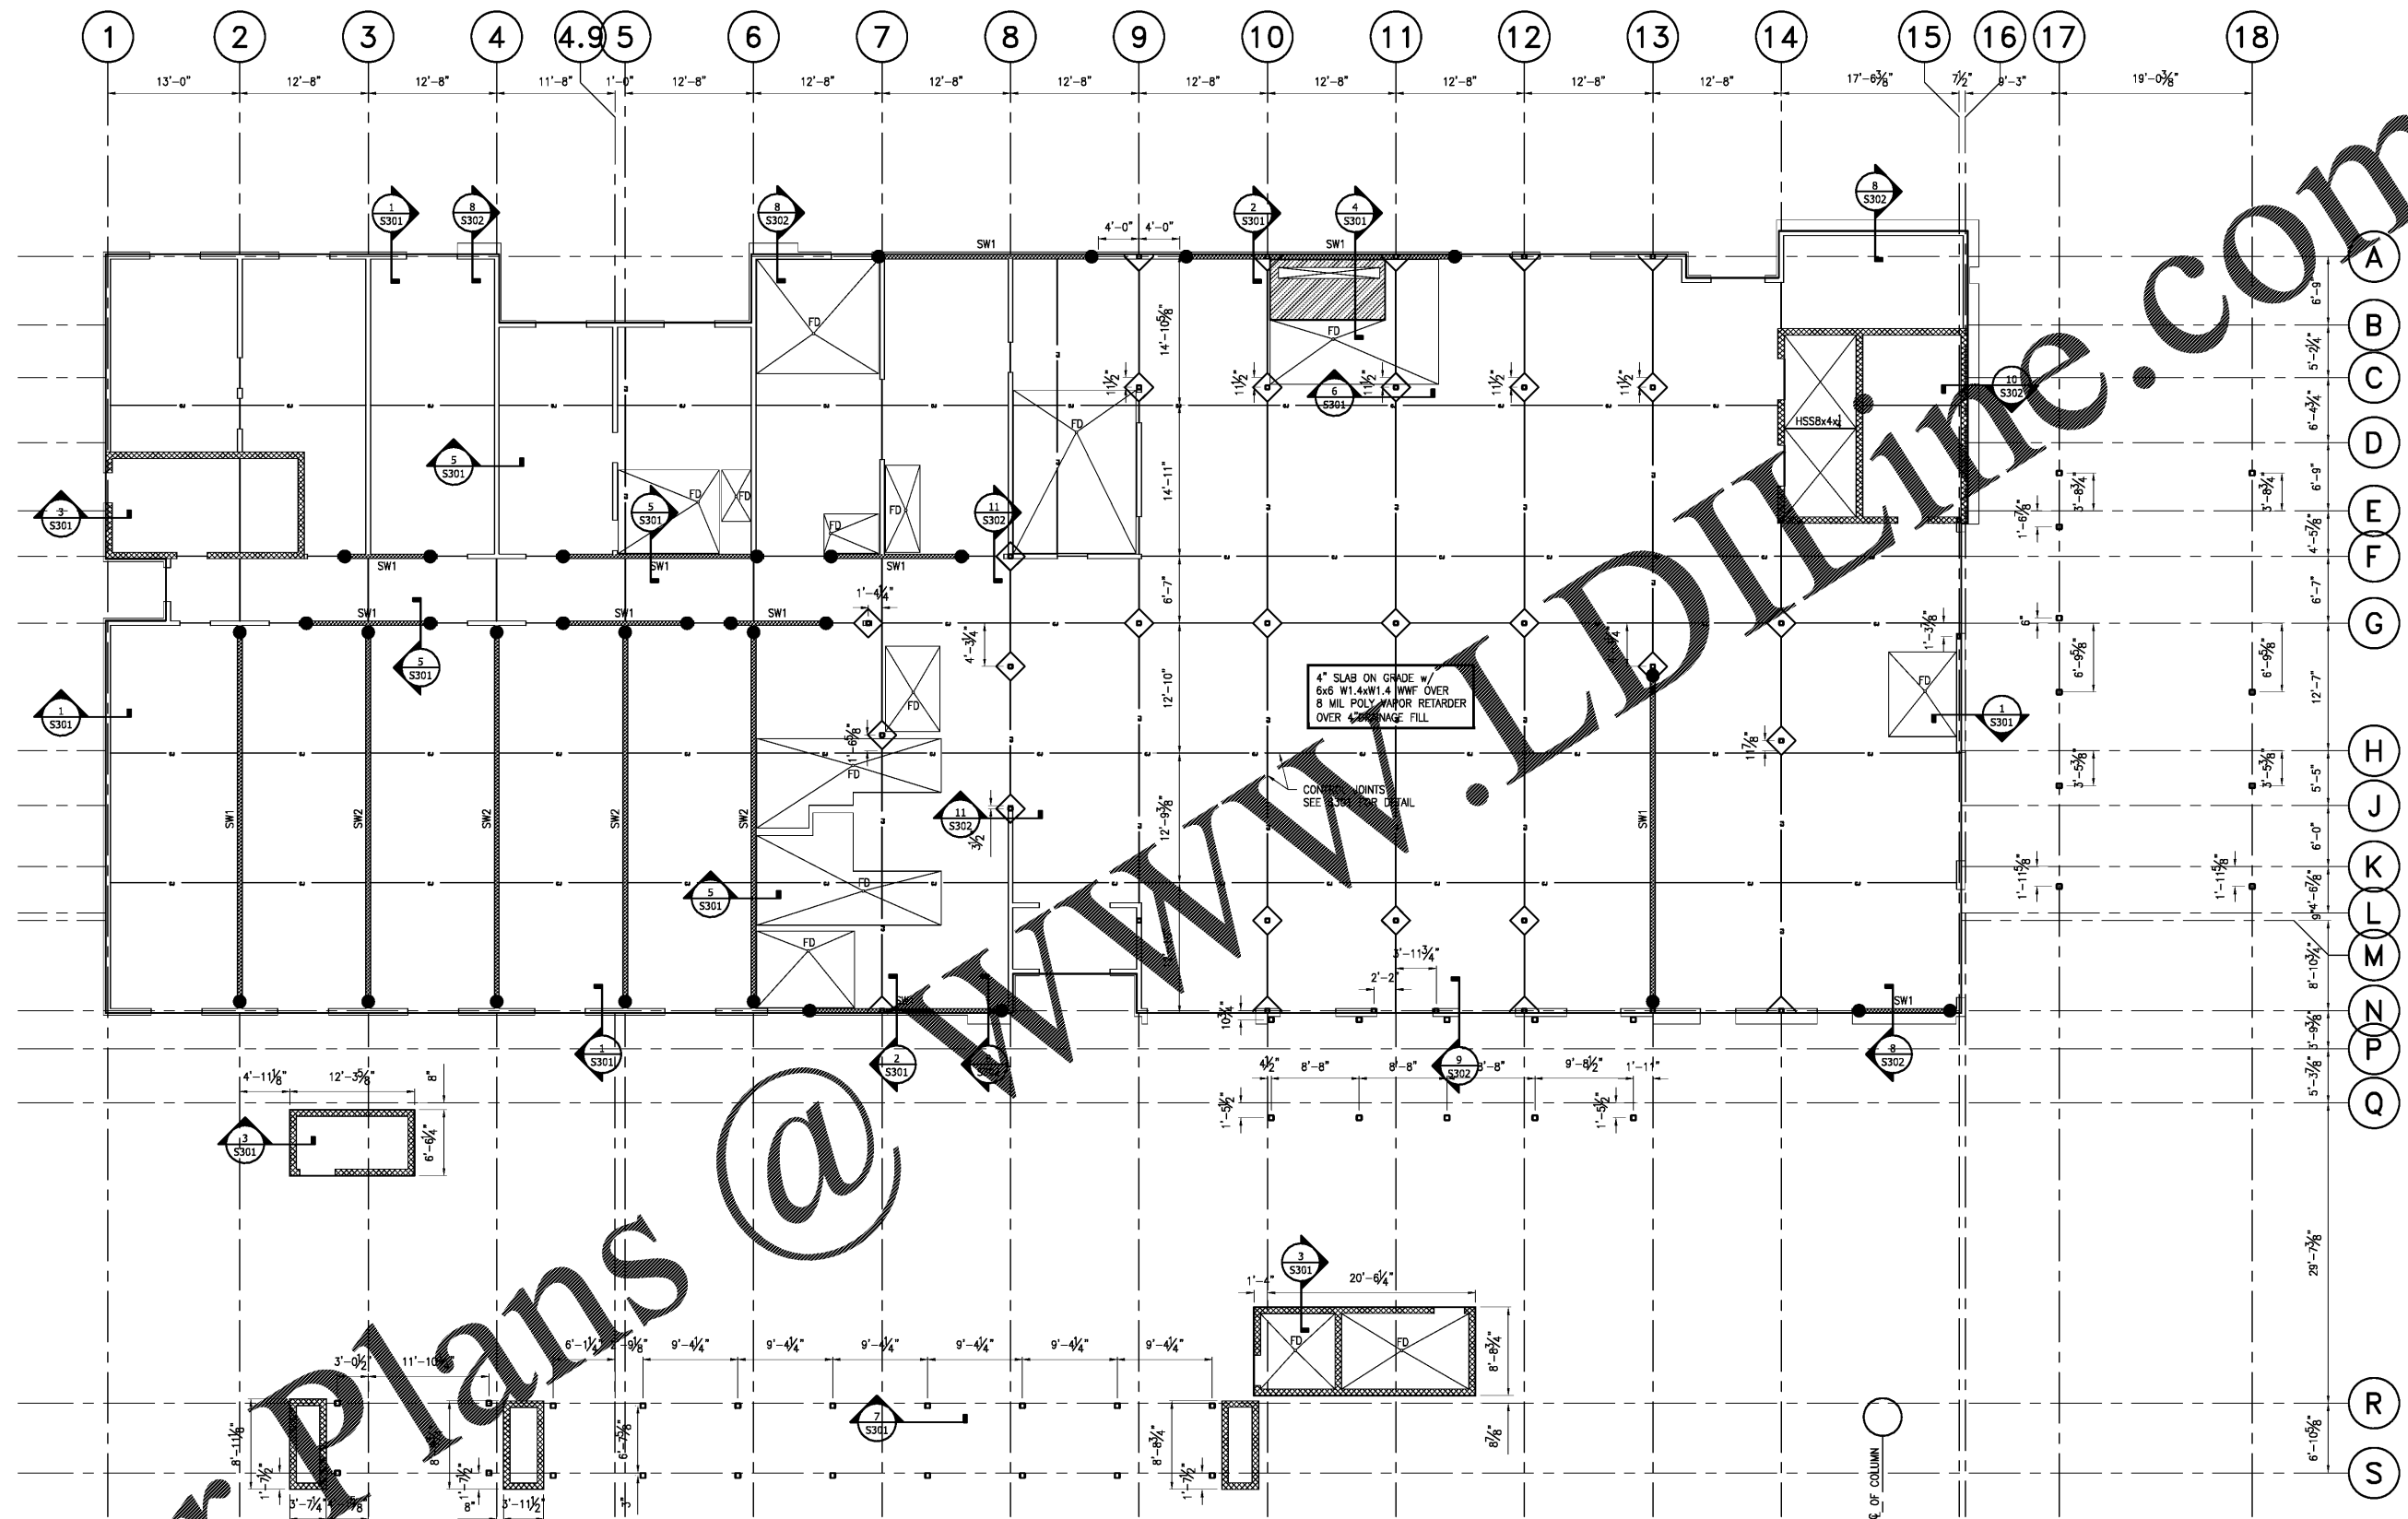

**FIRST FLOOR PLAN**  
1/8" = 1'-0"

Order Plans @ [www.plansline.com](http://www.plansline.com)