


NO.	DATE	REVISION

HOME 2 SUITES
 2630 WILDE LAKE BLVD
 PENSACOLA, FL 32526

RELEASED FOR:
 PRELIMINARY ONLY
 BIDDING/PRICING
 PERMIT
 CONSTRUCTION
 DATE: 08-06-18

DRAWING TITLE:
SECOND FLOOR FRAMING PLAN

SCALE: AS SHOWN
 PROJECT NO: 037502
 DATE: 08-06-18
 DRAWN BY: JVS
 CHECKED BY: BOW
 SHEET NO: **S201**

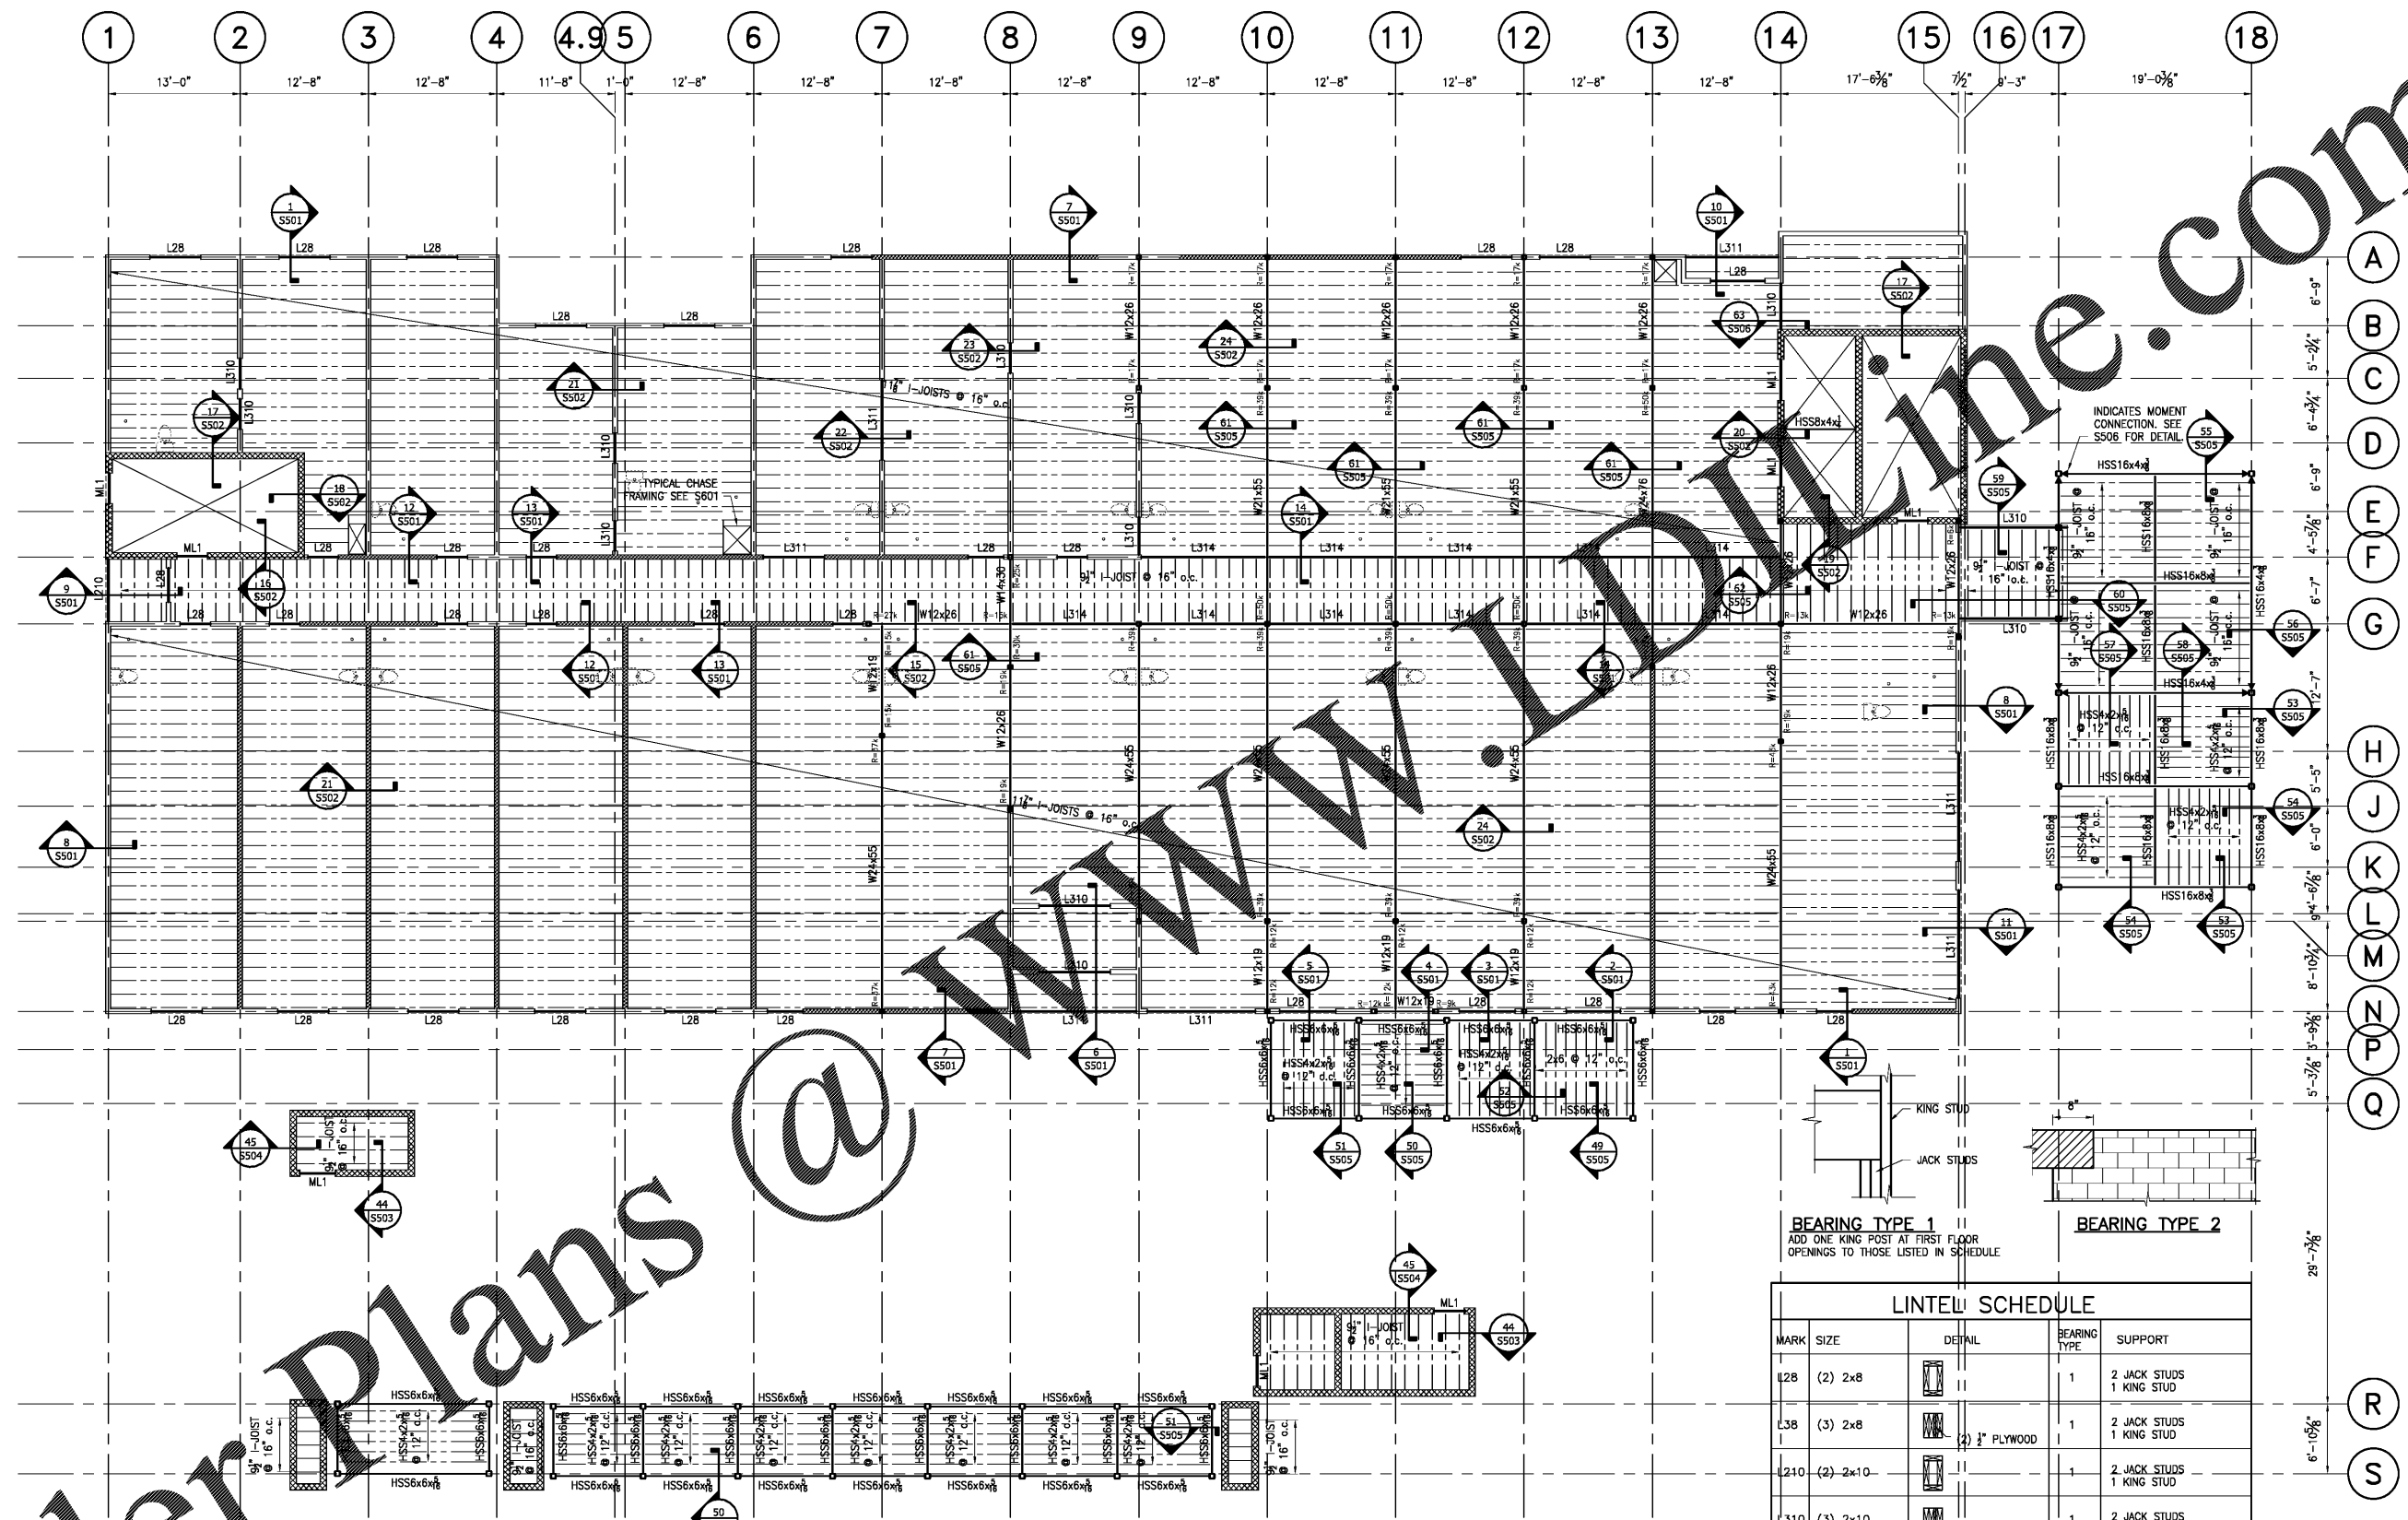

SECOND FLOOR FRAMING PLAN
 1/8" = 1'-0" FINISHED FLOOR +12'-8"

Order Plans @ WWW.OrderPlans.com