



Order Plans @

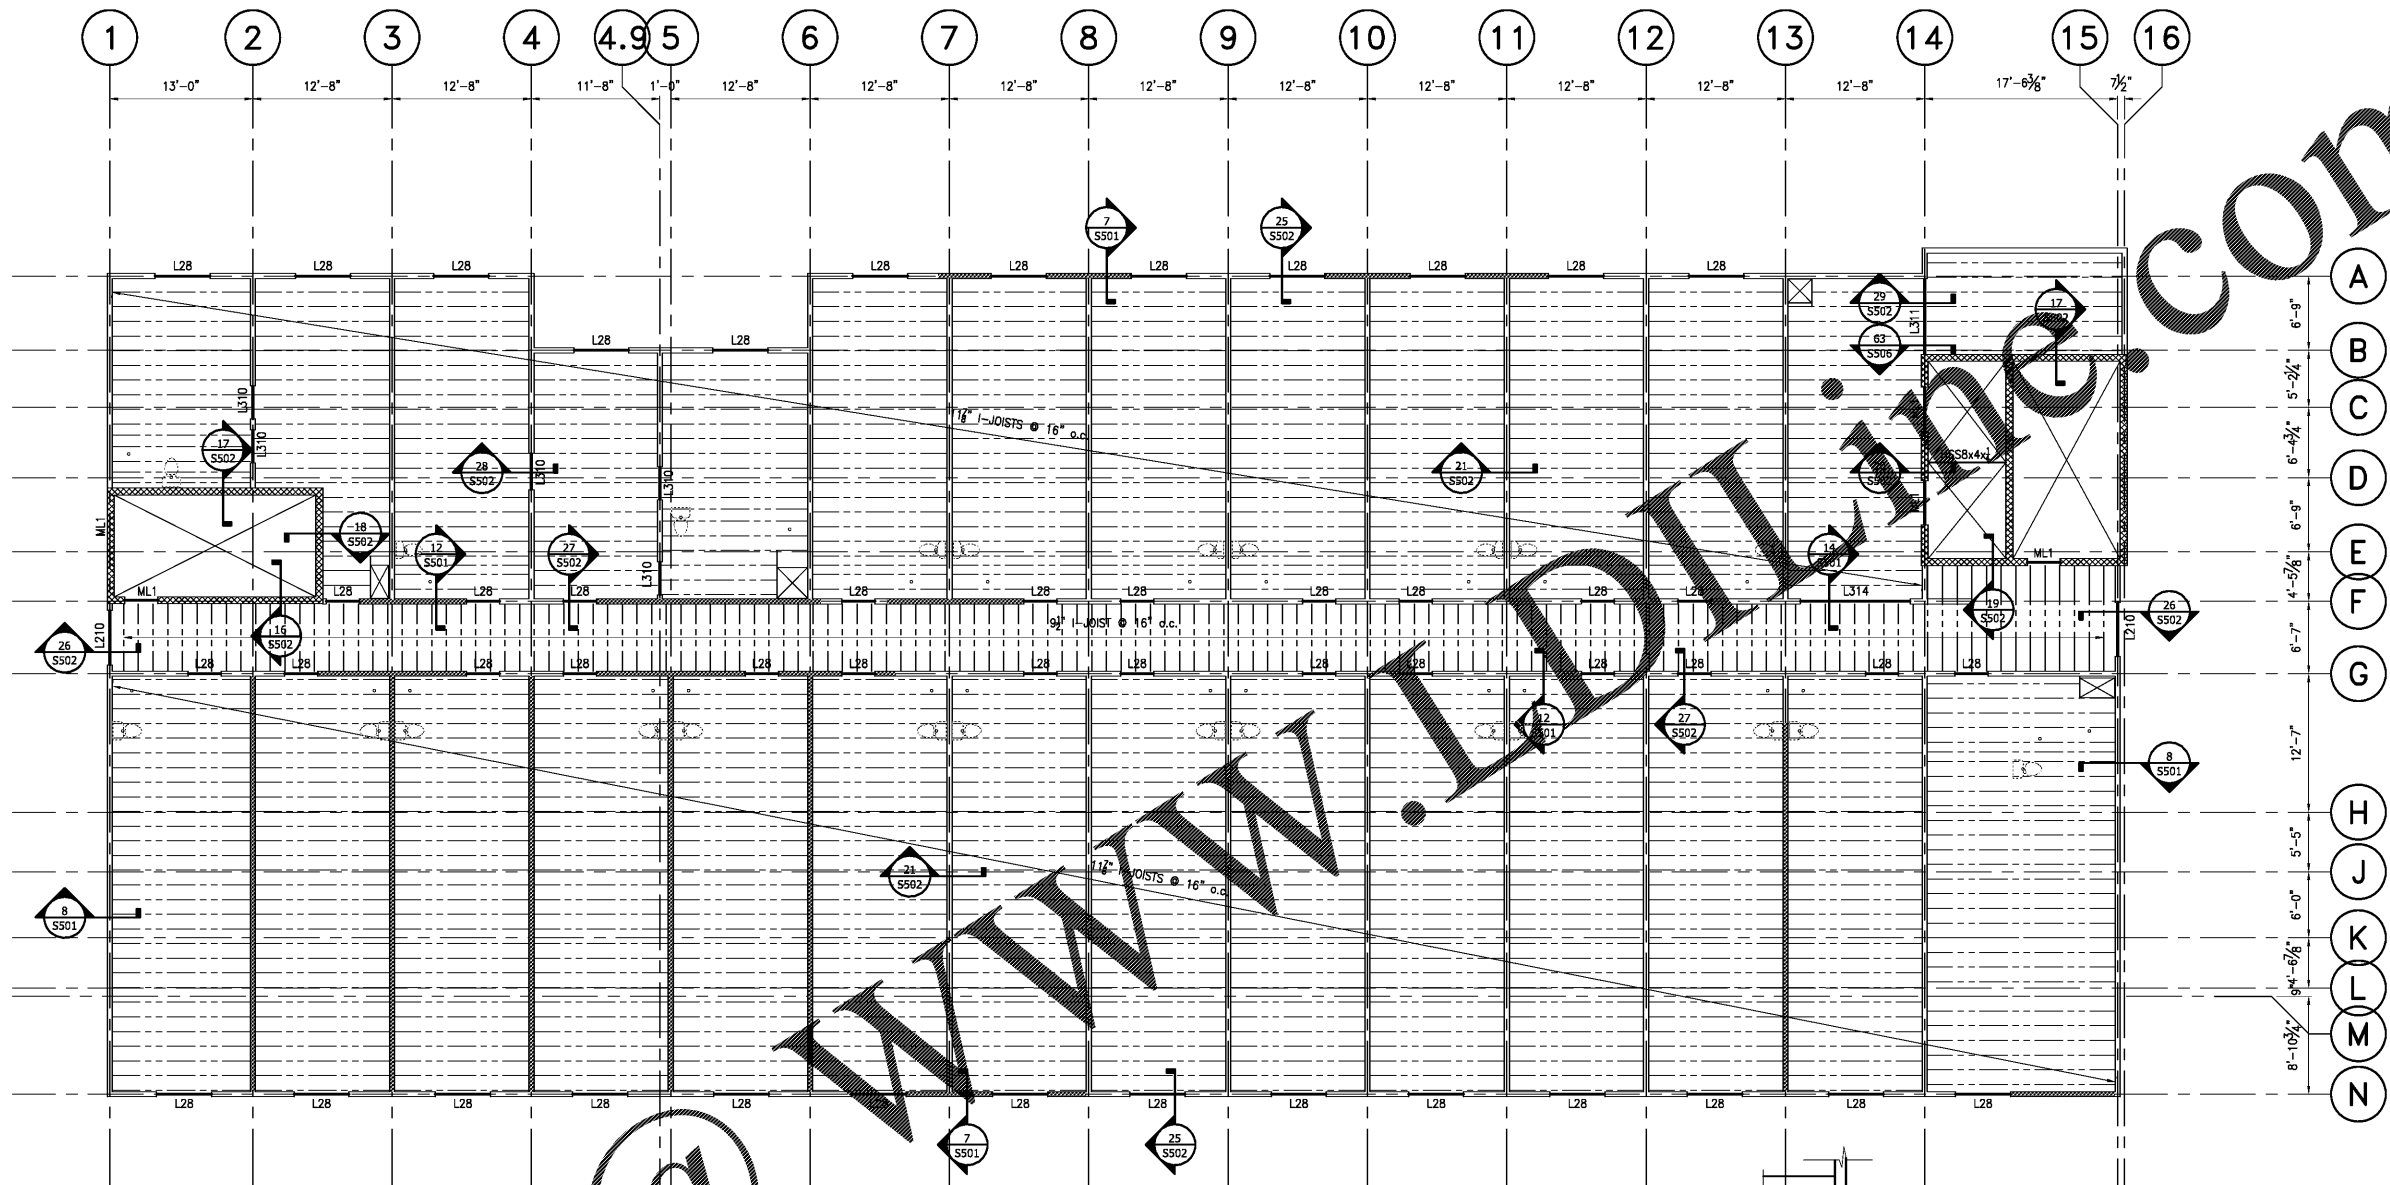

THIRD FLOOR FRAMING PLAN
 1/8" = 1'-0" FINISHED FLOOR +23'-10 1/2"

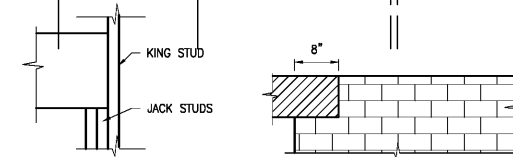

BEARING TYPE 1
 ADD ONE KING POST AT FIRST FLOOR
 OPENINGS TO THOSE LISTED IN SCHEDULE

BEARING TYPE 2

LINTEL SCHEDULE				
MARK	SIZE	DETAIL	BEARING TYPE	SUPPORT
L28	(2) 2x8		1	2 JACK STUDS 1 KING STUD
L38	(3) 2x8	(2) 1/2" PLYWOOD	1	2 JACK STUDS 1 KING STUD
L210	(2) 2x10		1	2 JACK STUDS 1 KING STUD
L310	(3) 2x10	(2) 1/2" PLYWOOD	1	2 JACK STUDS 1 KING STUD
	NONE LOAD BEARING LINTELS	(2) 2x8	1	1 JACK STUD 1 KING STUD
L311	(3) 1 3/4" x 1 1/4" LVL	1/2" LUAN	1	2 JACK STUDS 1 KING STUD
L314	(3) 1 3/4" x 1 1/4" LVL	1/2" LUAN	1	3 JACK STUDS 1 KING STUD
ML1	8FB-18 CAST CRETE		2	

WES WHISONANT ENGINEERING SERVICES, LLC
 22 South Carolina Street
 Lexington, NC 27501
 (919) 957-4008
 Email: bill@weseng.com

This Drawing and The Work It Represents Are the Property of Whisonant Engineering Services, LLC. The User of This Drawing Without Their Written Consent, In Any Manner, Is Prohibited From Reproduction, Distribution, or Any Other Action.

WILLIAM O. WHISONANT
 No. 71020
 STATE OF FLORIDA
 PROFESSIONAL ENGINEER

NO.	DATE	REVISION

HOME 2 SUITES
 2630 WILDE LAKE BLVD
 PENSACOLA, FL 32526

RELEASED FOR:
 PRELIMINARY ONLY
 BIDDING/PRICING
 PERMIT
 CONSTRUCTION
 DATE : 08-06-18

DRAWING TITLE:
THIRD FLOOR FRAMING PLAN

SCALE: AS SHOWN
 PROJECT NO: 037502
 DATE: 08-06-18
 DRAWN BY: JVS
 CHECKED BY: WJW

SHEET NO:
S202