



Order Plans

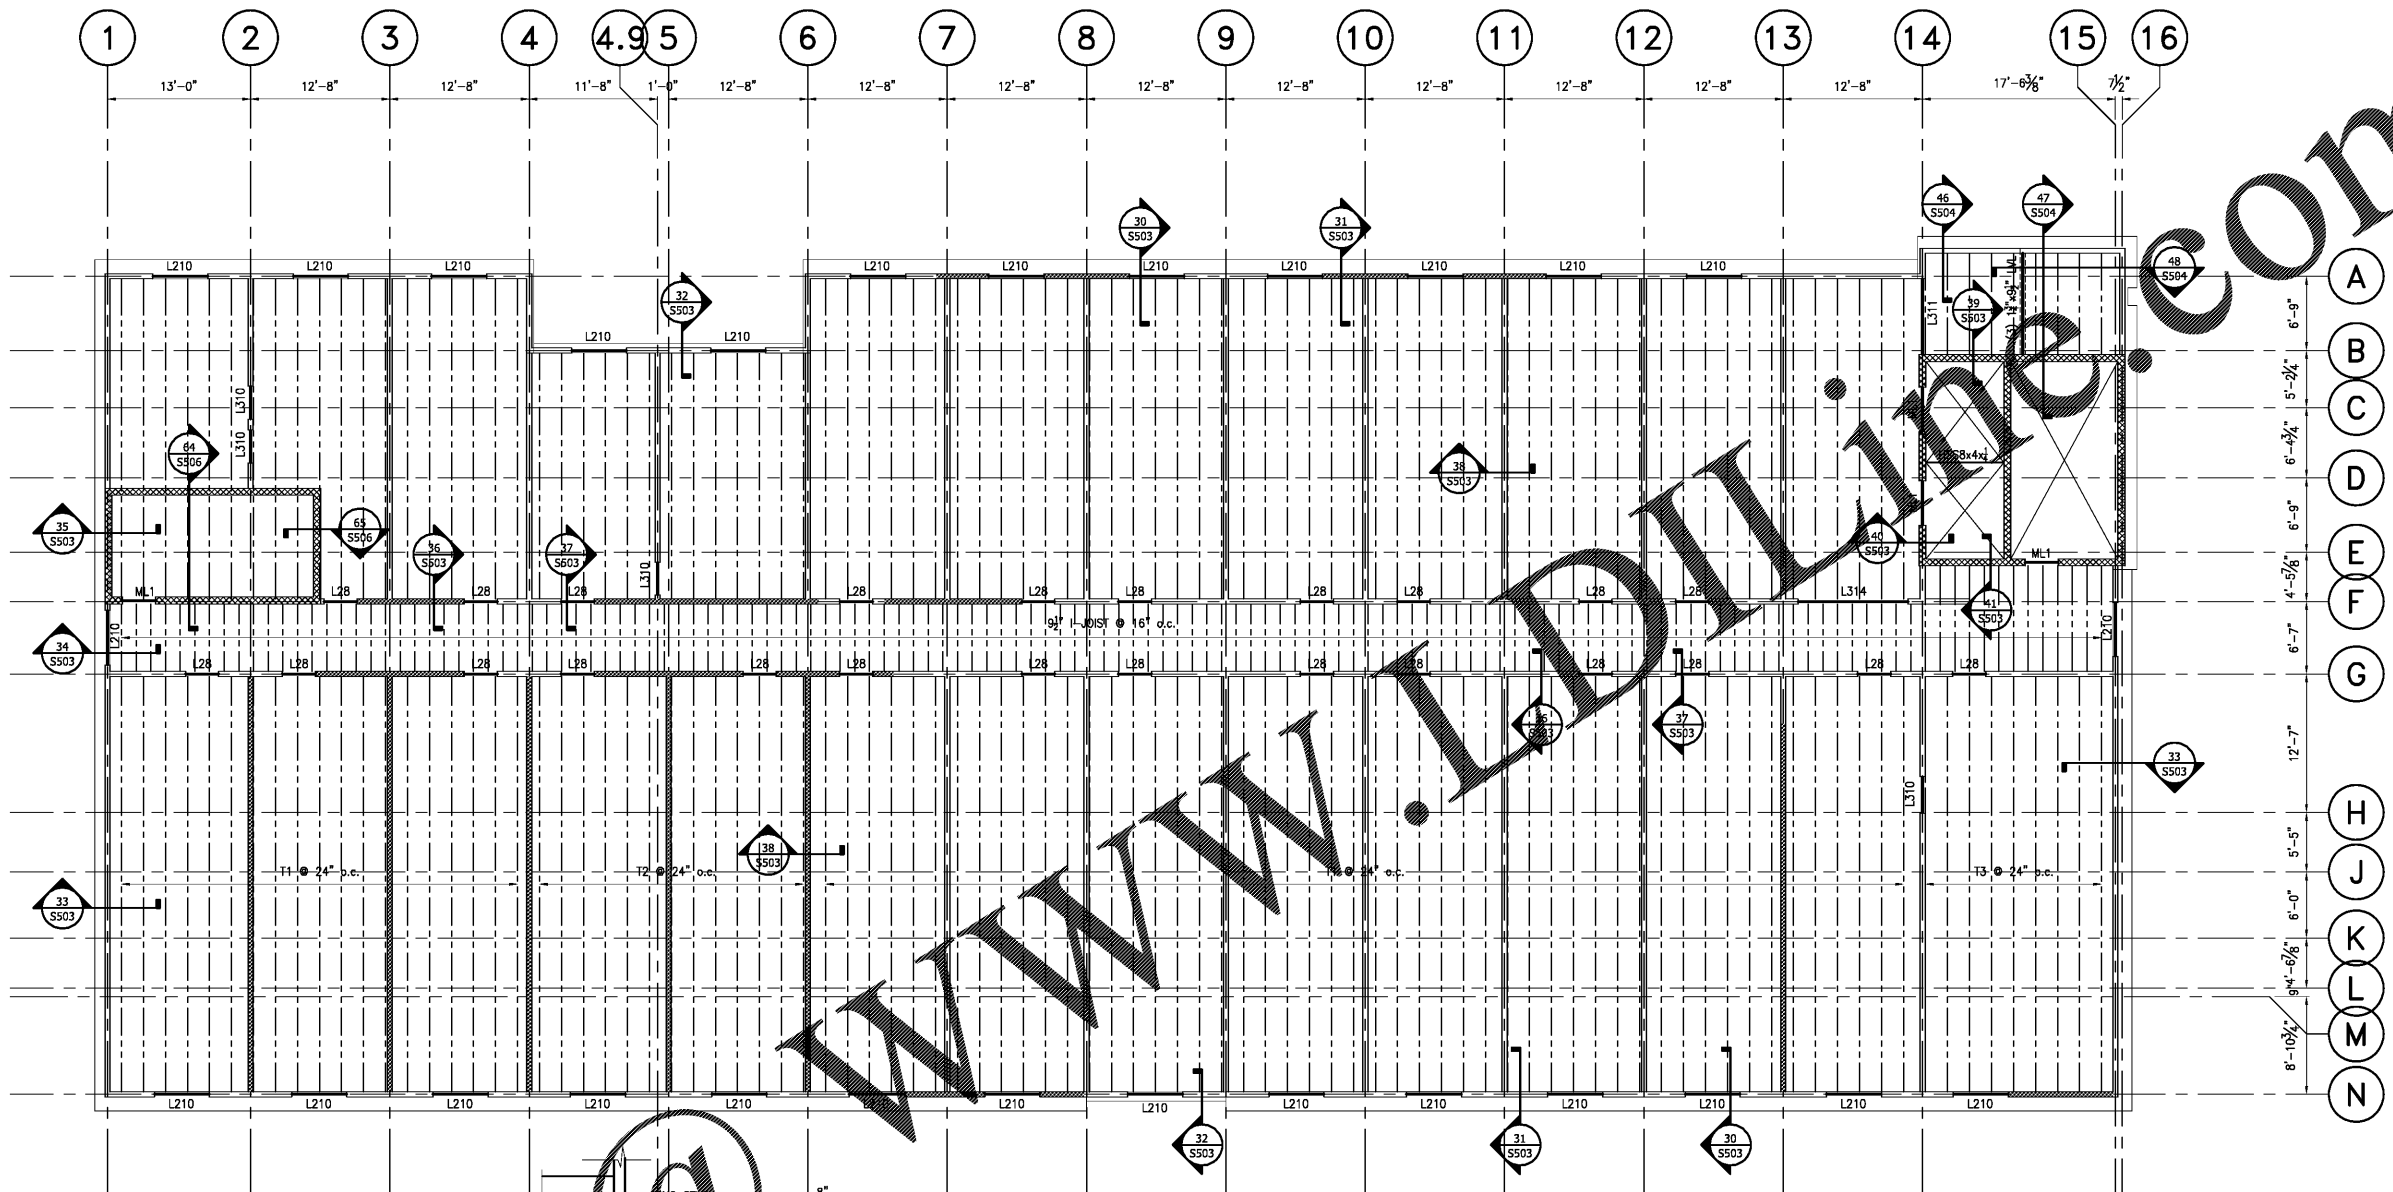

ROOF FRAMING PLAN
1/8" = 1'-0" BEARING +45'-2 1/4"



LINTEL SCHEDULE				
MARK	SIZE	DETAIL	BEARING TYPE	SUPPORT
L28	(2) 2x8		1	2 JACK STUDS 1 KING STUD
L38	(3) 2x8	(2) 1/2" PLYWOOD	1	2 JACK STUDS 1 KING STUD
L210	(2) 2x10		1	2 JACK STUDS 1 KING STUD
L310	(3) 2x10	(2) 1/2" PLYWOOD	1	2 JACK STUDS 1 KING STUD
NONE LOAD BEARING LINTELS	(2) 2x8		1	1 JACK STUD 1 KING STUD
L311	(3) 1 1/2"x11 1/2" LVL	1" LUAN	1	2 JACK STUDS 1 KING STUD
L314	(3) 1 1/2"x14" LVL	1" LUAN	1	3 JACK STUDS 1 KING STUD
ML1	8FB-18 CAST CRETE		2	

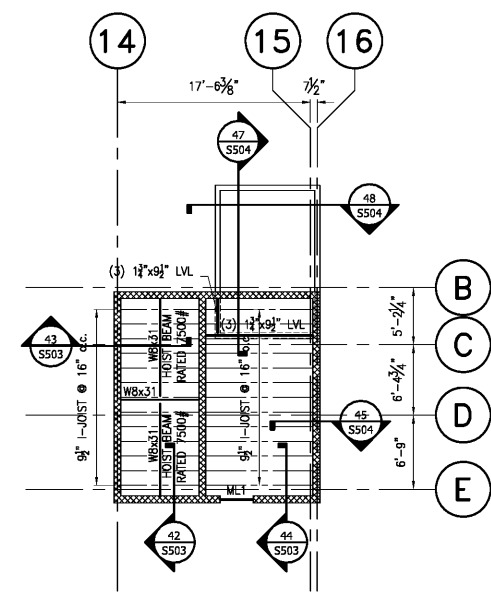

HIGH ROOF FRAMING PLAN
1/8" = 1'-0" G.C. VERIFY BEARING w/ ARCH

WES WHISONANT ENGINEERING SERVICES, LLC
22 South Carolina Street
Leakington, NC 28072
(803) 957-4008
Email: bill@weser.com

This Drawing and The Work Herein are the Property of Whisonant Engineering Services, LLC. The Preparation, Copying, Reproduction, Distribution, or Use of This Drawing Without the Written Consent of Whisonant Engineering Services, LLC is Prohibited and May Result in Legal Action.

WILLIAM O. WHISONANT, P.E.
No. 71020
08/06/18
STATE OF FLORIDA
PROFESSIONAL ENGINEER

NO.	DATE	REVISION

HOME 2 SUITES
2630 WILDE LAKE BLVD
PENSACOLA, FL 32526

RELEASED FOR:
 PRELIMINARY ONLY
 BIDDING/PRICING
 PERMIT
 CONSTRUCTION
DATE : 08-06-18

DRAWING TITLE:
ROOF FRAMING PLAN

SCALE: AS SHOWN
PROJECT NO: 037502
DATE: 08-06-18
DRAWN BY: JVS
CHECKED BY: WJW
SHEET NO:
S204