


REVISIONS		
No.	Date	Description

Information contained on this drawing and in all digital files associated is authorized for use on the project named herein only and is the property of MISHRA ARCHITECTURE PLLC and may not be reproduced in any manner without express written or verbal permission from authorized individuals. Original drawing is 24"x36" and scales are as indicated. © 2008 MISHRA ARCHITECTURE PLLC

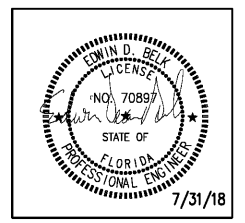

**KEY PLAN**


VTM Hotels, LLC  
  
Home2Suites  
2630 Wilde Lake Blvd.  
Pensacola, FL 32526

Drawing Title  
CATV Riser Diagram

Phase  
Construction Documents

Project No.	17-101	Sheet No.	E403
Prepared by	MSM		
Checked by	EDB		
Date	July 31, 2018		

Review

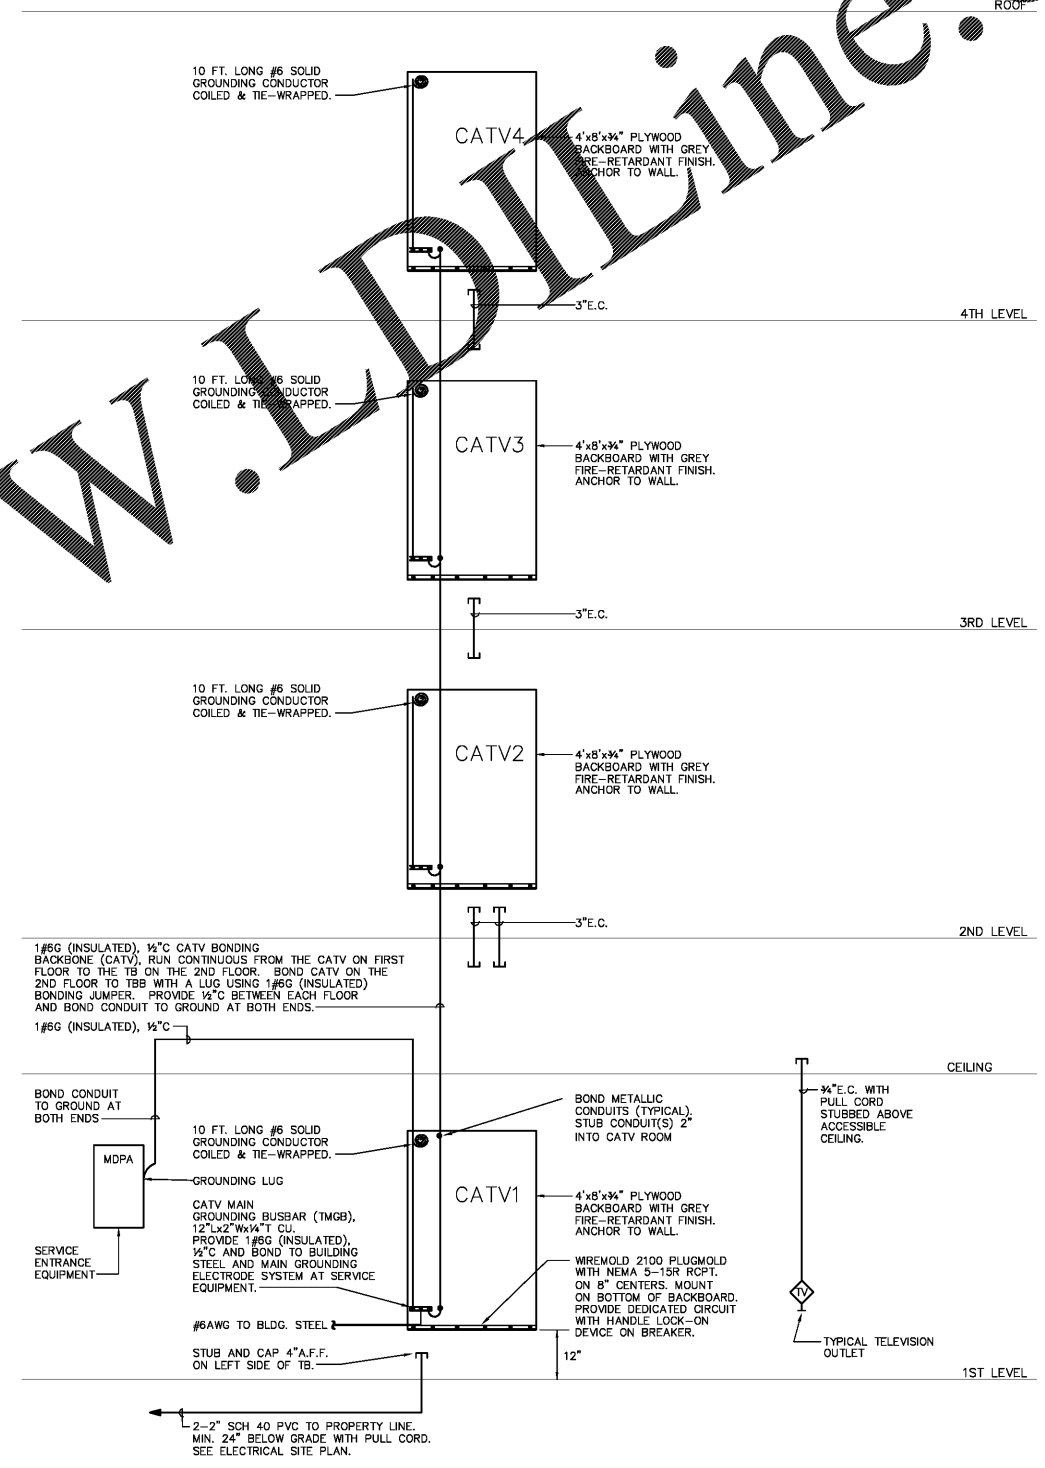

- CATV RISER DIAGRAM NOTES:**
- FLOOR PLANS INDICATE THE EXACT QUANTITY AND LOCATION OF ALL TELEVISION OUTLETS.
  - ALL TELEVISION WIRING AND EQUIPMENT SHALL BE PROVIDED BY THE OWNER'S CATV SUPPLIER.

1 CATV RISER DIAGRAM  
E403 NO SCALE

Order Plans @ WWW.LDOnline.com