


E
D
C
B
A

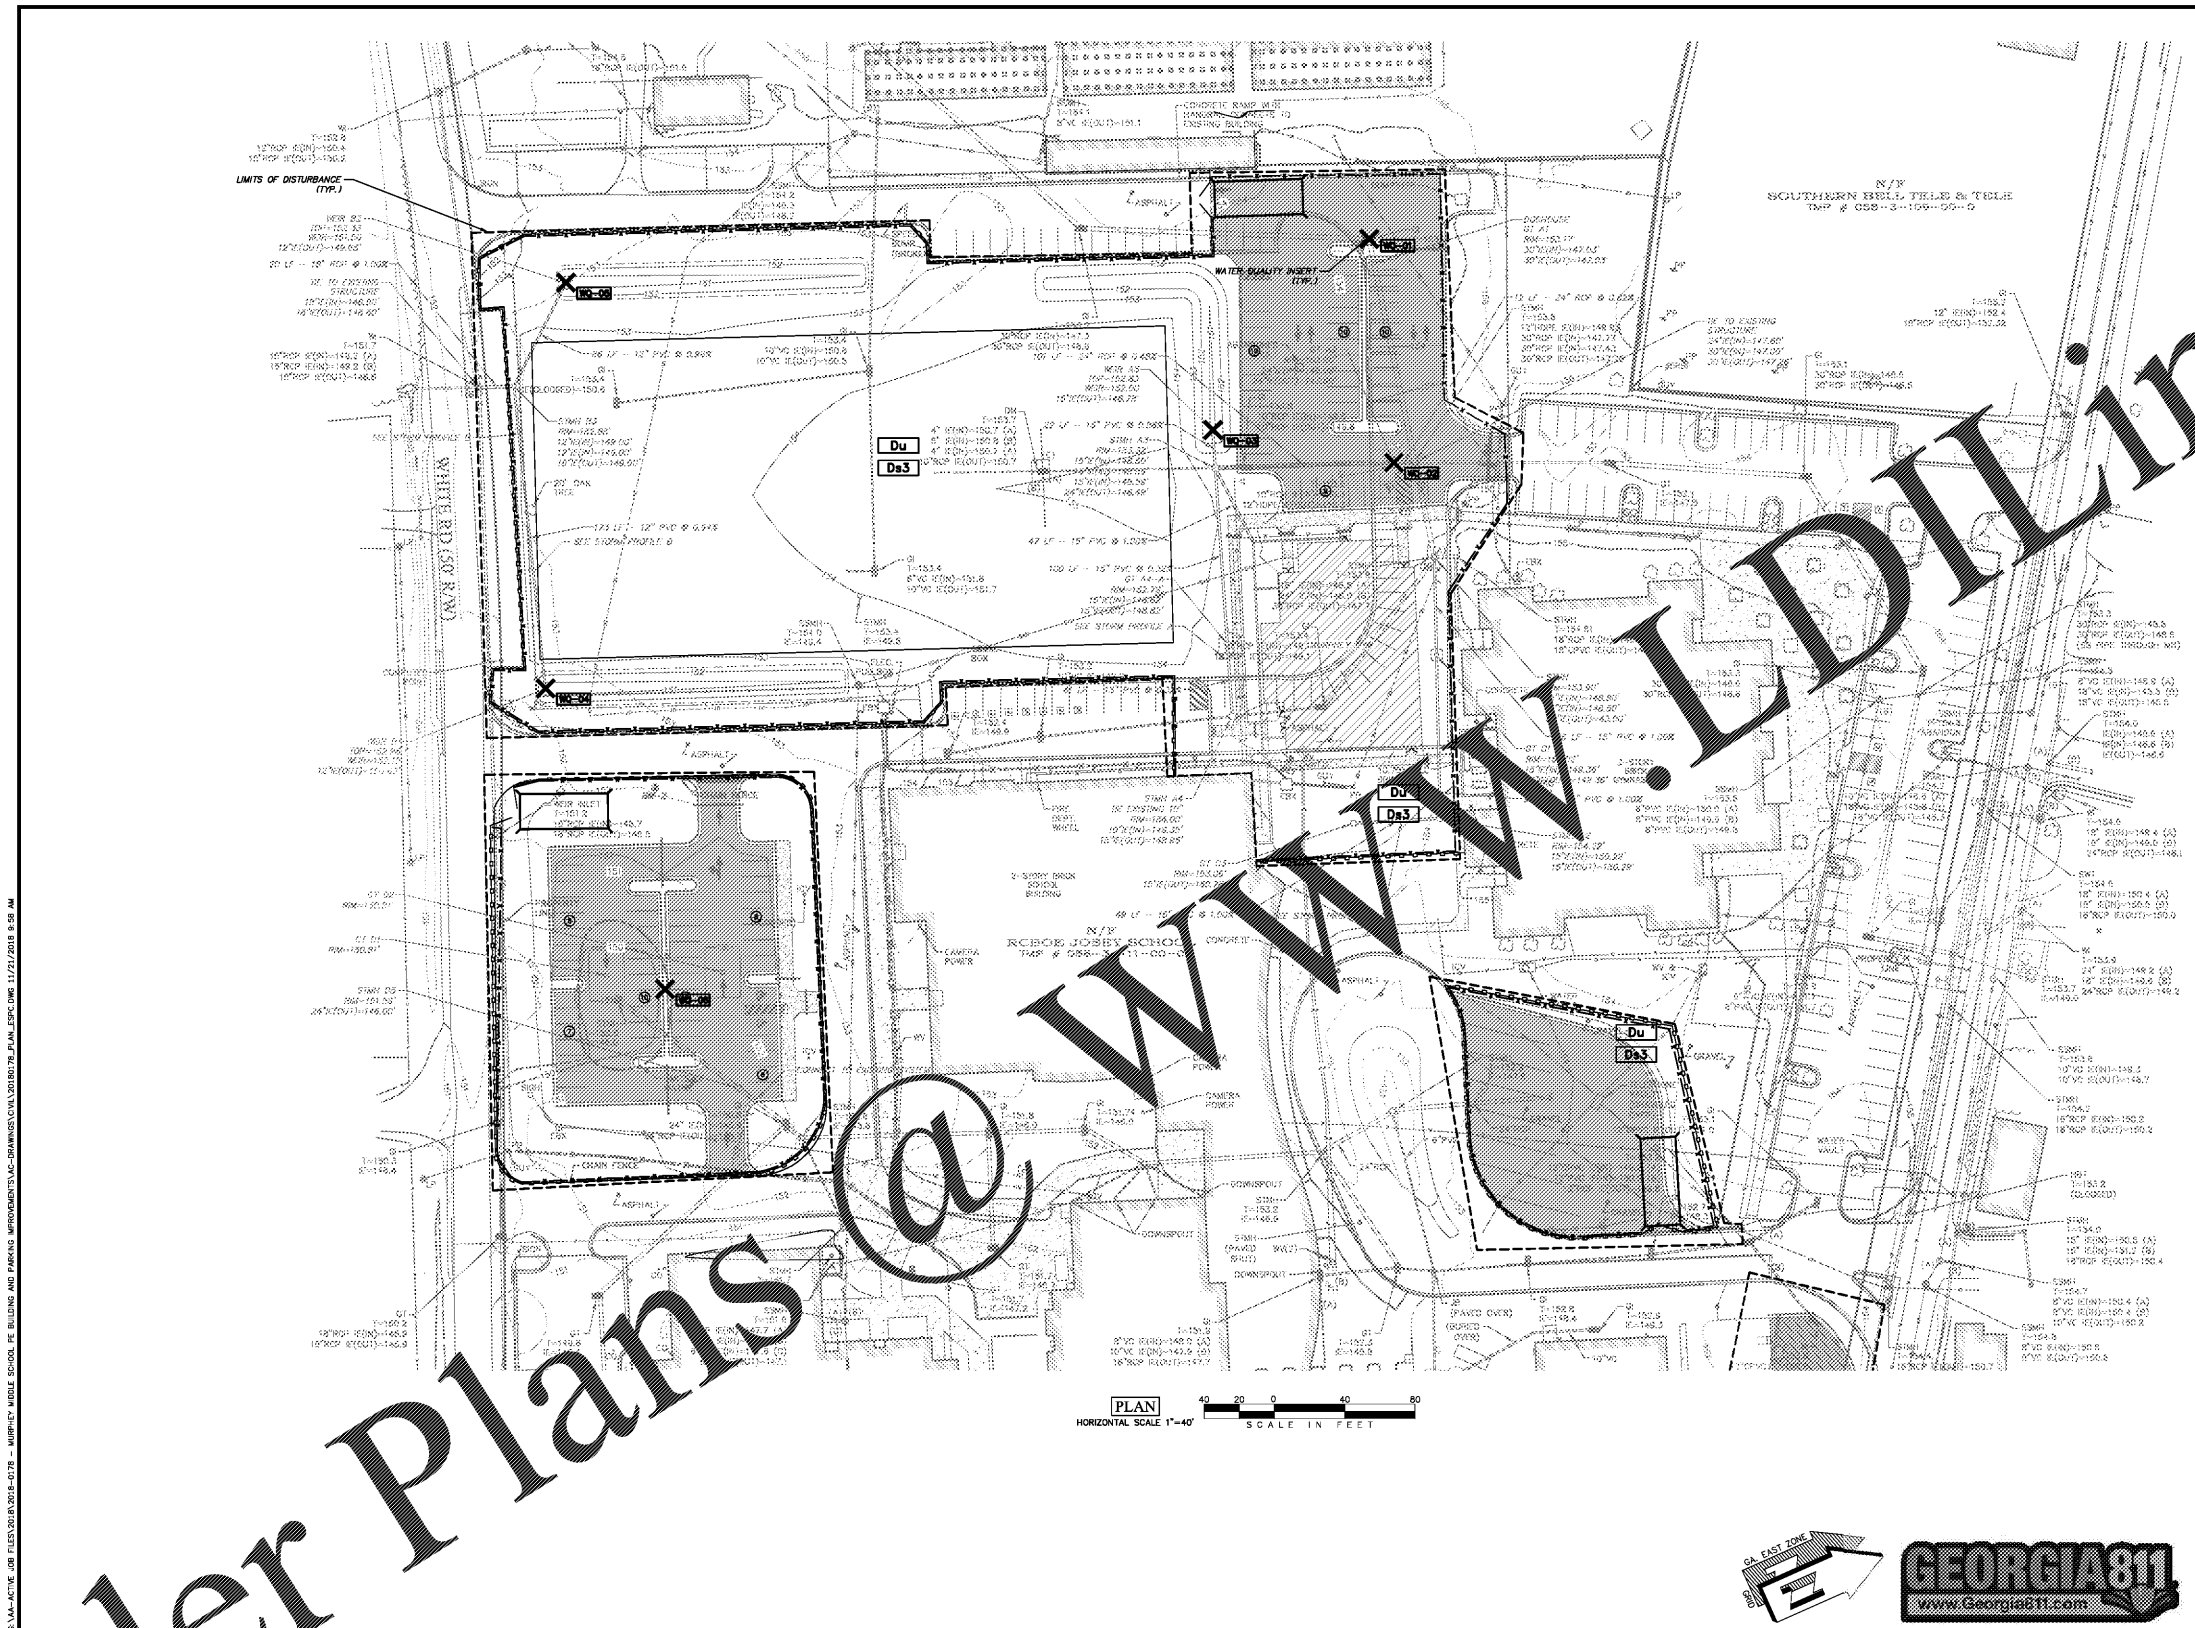

WWW.DICKINSON.COM

Order Plans @

BRANSTON
ENGINEERING
ENGINEERS - PLANNERS - SURVEYORS
450 Ellis Street, Augusta, Georgia 30901
Post Office Box 4067, Augusta, Georgia 30903
main@branstonengineering.com



OSWCC LEVEL II
CERTIFICATION NO. 46296
EXPIRES 10/12/19

Murphey Middle School PE Building
Final Erosion Control Plan

DRAWN BY: MAB/RDS
CHECKED BY: TMP
APPROVED BY: MBM
DATE: NOVEMBER 2, 2018
SCALE: 1" = 40'
JOB No. 2018-0178
DRAWING No. C605



771 Broad Street, Suite 200
Augusta, Georgia 31401
772-7488
main@dickinsonarchitects.com
www.dickinsonarchitects.com

Member of the
American Institute of
Architects

PROJECT TITLE:
**MURPHEY
MIDDLE
SCHOOL PE
BUILDING
PROJECT #
B-17-005-3756.1**

REVISIONS			
REV #	DATE	APPRVD BY	REVISION
11/02/18	MBM	STATE FINAL	
11/20/18	MBM	ISSUE FOR BID	

DA PROJECT NUMBER & NAME:
1707.1
DRAWING TITLE:
**FINAL
EROSION
CONTROL
PLAN**
DRAWING NO:
C605