


THIS DRAWING IS THE PROPERTY OF DICKINSON ARCHITECTS, P.C. AND IS NOT TO BE REPRODUCED OR COPIED IN WHOLE OR IN PART OR USED FOR ANY OTHER PURPOSE WITHOUT THE EXPRESS WRITTEN PERMISSION OF DICKINSON ARCHITECTS, P.C. AND IS TO BE RETURNED IMMEDIATELY TO: DICKINSON ARCHITECTS, P.C.

PROJECT TITLE:
MURPHEY MIDDLE SCHOOL P.E. BUILDING
PROJECT #
B-17-005-3756.1


REVISIONS			
REV #	DATE	APPROV BY	REVISION
1	11/02/18	NDII	STATE FINAL
2	11/20/18	NDII	ISSUE FOR BID

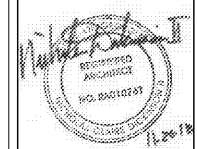

DA PROJECT NUMBER & NAME:
1707.1

DRAWING TITLE:
REFLECTED CEILING PLAN

DRAWING NO:
A103

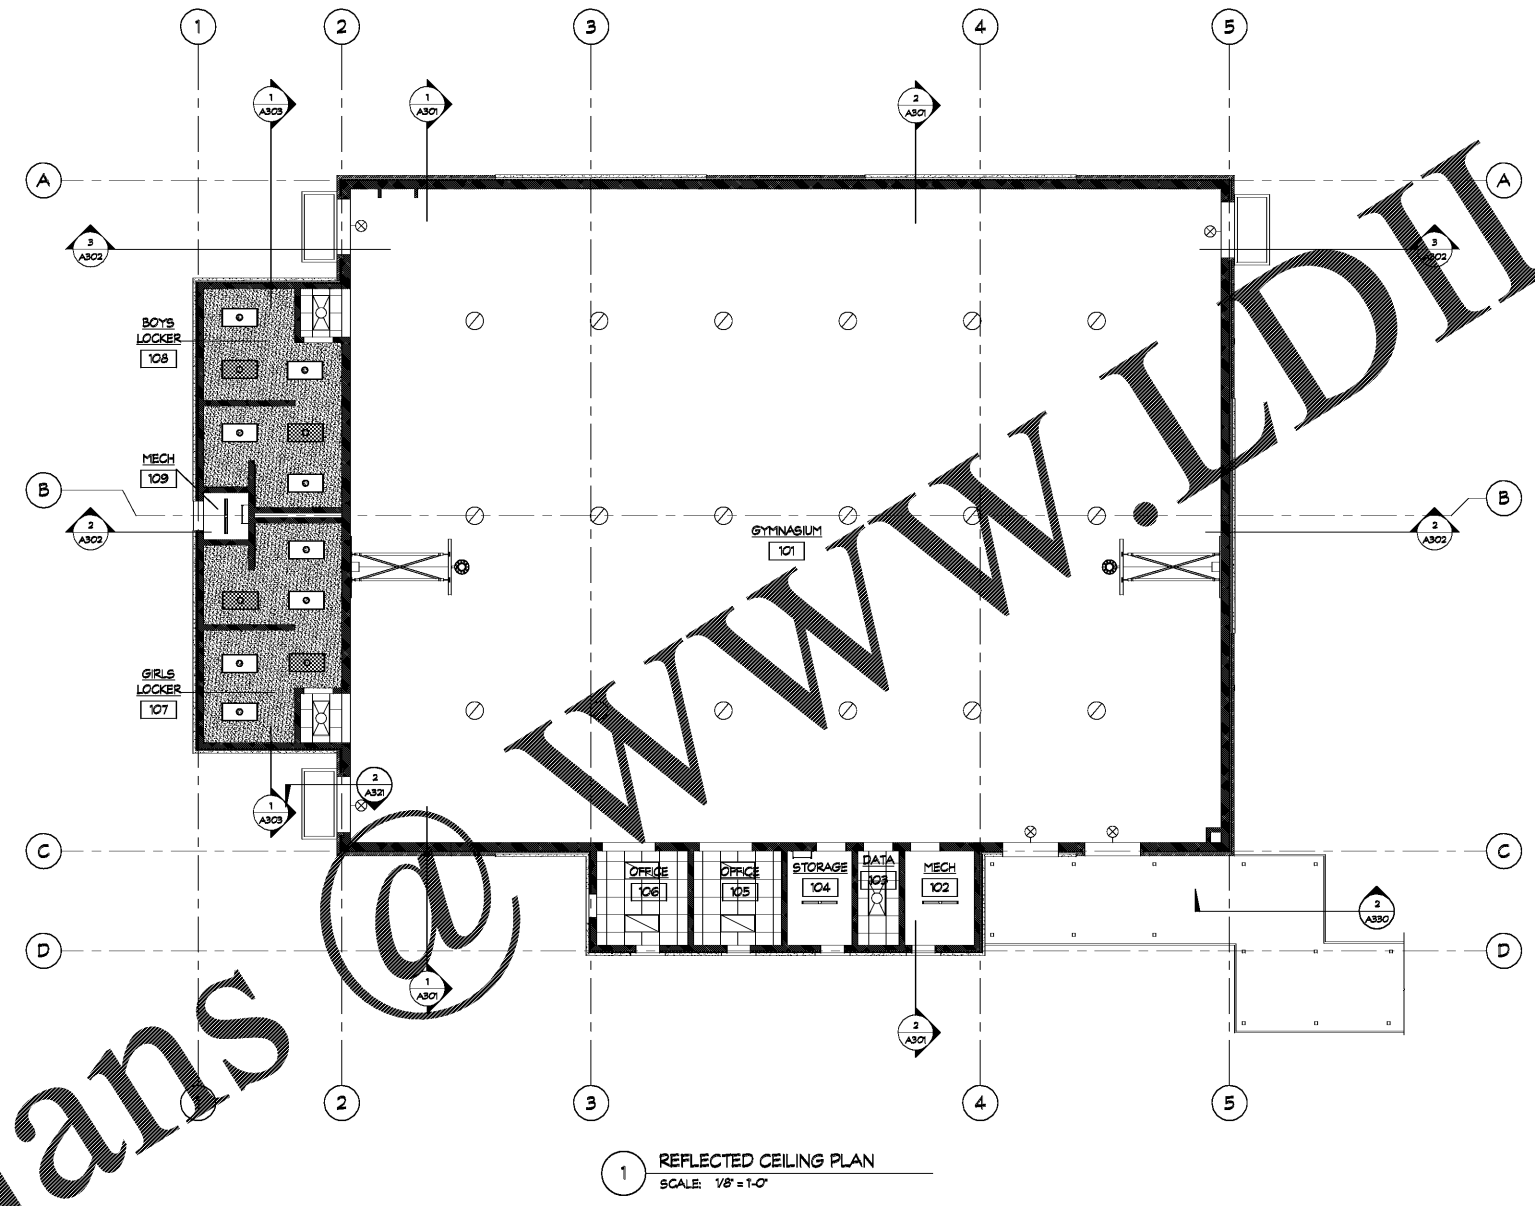

1 REFLECTED CEILING PLAN
SCALE: 1/8" = 1'-0"

- CEILING LEGEND**
- NEW ACOUSTICAL CEILING PANEL
 - NEW GYPSUM BOARD CEILING
 - RECESSED FIXTURE
 - EMERGENCY FIXTURE
 - EXIT LIGHT
 - MECHANICAL SUPPLY AIR DEVICE
 - MECHANICAL RETURN AIR DEVICE
 - EXHAUST
 - CEILING ACCESS PANEL

*NOTE: ALL CEILING HEIGHTS TO BE 9'-4" UNLESS OTHERWISE NOTED.


MURPHEY P.E. BUILDING PROJECT DATA

FTE: 650 STUDENTS

TOTAL SQUARE FOOTAGE:

FLOOR AREA OF NEW CONSTRUCTION, INCLUDED OUTSIDE WALLS AT FULL VALUE	9,294 SF
FLOOR AREA OF COVERED BUT NOT ENCLOSED AREAS AT HALF VALUE	462 SF
TOTAL:	9,756 SF

INSTRUCTIONAL UNITS: 1

 

Order Plans

WWW.LDLINE.COM