

GENERAL NOTES:

1. PROVIDE SPLASHPAD WHERE DOWNSPOUTS SPILL ONTO LOWER ROOF
2. COORDINATE WITH CIVIL FOR DOWNSPOUT CONNECTION TO STORM.




THIS DRAWING IS THE PROPERTY OF DICKINSON ARCHITECTS, P.C. AND IS NOT TO BE REPRODUCED OR COPIED IN WHOLE OR IN PART OR USED FOR ANY OTHER PURPOSE WITHOUT THE EXPRESS WRITTEN PERMISSION OF DICKINSON ARCHITECTS, P.C. AND IS TO BE RETURNED IMMEDIATELY TO: DICKINSON ARCHITECTS, P.C.

PROJECT TITLE:
MURPHEY MIDDLE SCHOOL P.E. BUILDING PROJECT # B-17-005-3756.1

REVISIONS				
REV #	DATE	BY	APPROV	REVISION
1	08/15/18	NDII	STATE	PRELIM.
2	11/02/18	NDII	STATE	FINAL
3	11/20/18	NDII	ISSUE	FOR BID


MURPHEY P.E. BUILDING PROJECT DATA	
FTE:	650 STUDENTS
TOTAL SQUARE FOOTAGE:	
FLOOR AREA OF NEW CONSTRUCTION, INCLUDED OUTSIDE WALLS AT FULL VALUE	9,294 SF
FLOOR AREA OF COVERED BUT NOT ENCLOSED AREAS AT HALF VALUE	462 SF
TOTAL:	9,756 SF
INSTRUCTIONAL UNITS: 1	

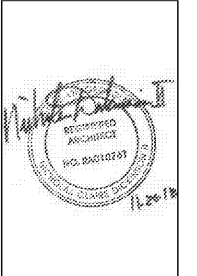


DA PROJECT NUMBER & NAME:
1707.1

DRAWING TITLE:
ROOF PLAN

DRAWING NO:
A105

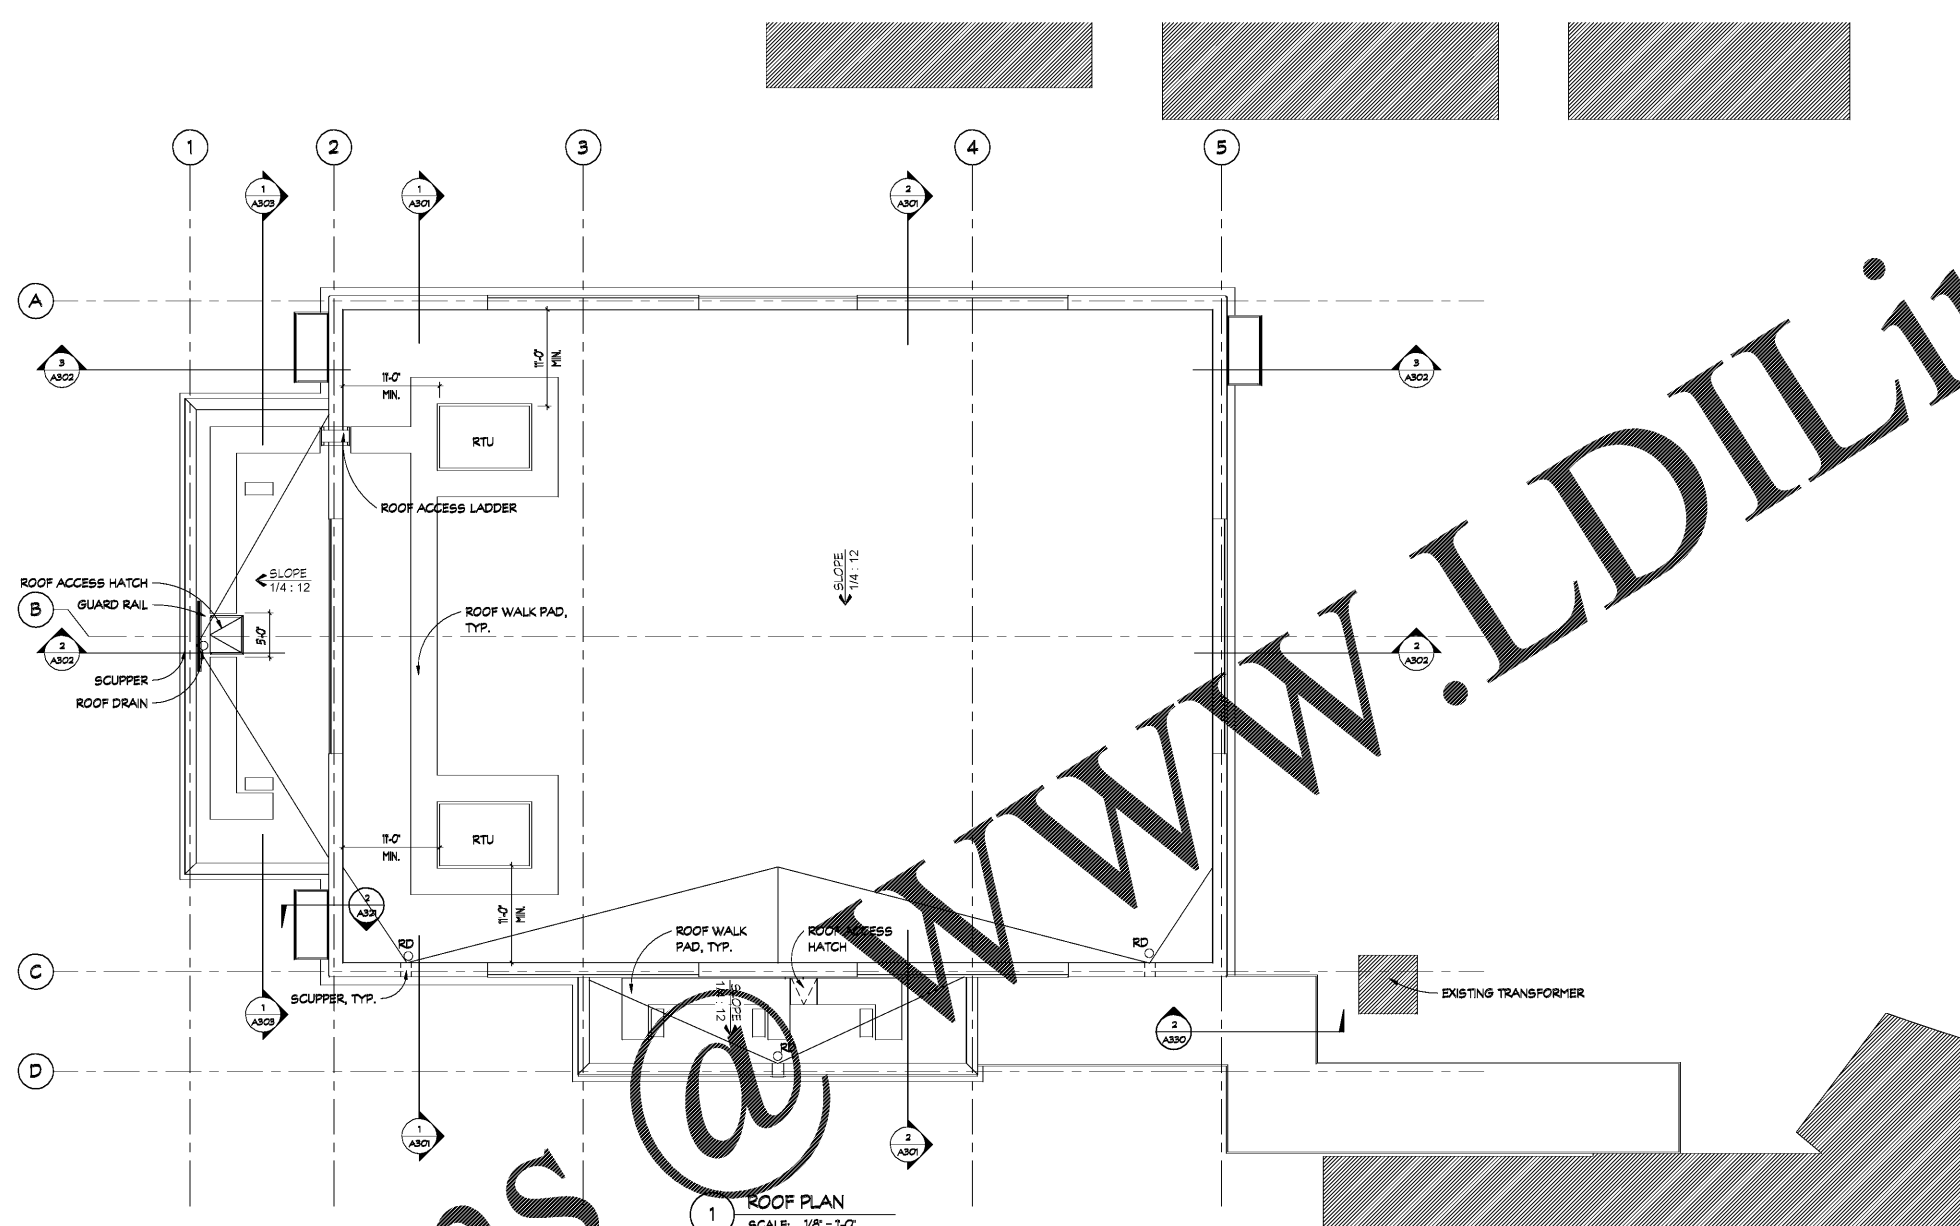

1 ROOF PLAN
SCALE: 1/8" = 1'-0"

 

Order Plans

WWW.LDILine.com