

BUSINESS & MARKETING CLASSROOM ACCESSORY SCHEDULE					
NO.	TYPE	SIZE	POWER	MANUFACTURER	COMMENTS
A	PROMETHEAN BOARD	4' X 6'-11"	YES	F.B.O.   I.B.C	
B	4' MARKERBOARD	4' X 4'	-	SEE SPEC.	



**dickinson**  
ARCHITECTS  
Architecture | Interior Design | Planning  
771 Broad Street, Suite 200  
Atlanta, Georgia 30308  
404.227.7488  
m.dickinson@dickinsonarchitects.com  
www.dickinsonarchitects.com

Member of the  
American Institute of  
Architects

**WALL LEGEND**

- BRICK WALL
- CMU WALL
- EXISTING WALL
- WALL TYPES, SEE DWG A601

**CEILING LEGEND**

- NEW PLASTIC CEILING PANEL
- NEW GYPSUM BOARD CEILING
- RECESSED FIXTURE
- EMERGENCY FIXTURE
- EXIT LIGHT
- MECHANICAL SUPPLY AIR DEVICE
- MECHANICAL RETURN AIR DEVICE
- EXHAUST
- CEILING ACCESS PANEL

NOTE: ALL CEILING HEIGHTS TO BE 9'-4" AFT UNLESS OTHERWISE NOTED.

**FINISH SYMBOL LEGEND**

- CEILING FINISH
- WALL FINISH
- BASE FINISH
- FLOOR FINISH



SEE MATERIAL DESIGN BASIS ON SHEET A601  
SEE INTERIOR ELEVATIONS FOR FINISH PLACEMENT

- EXTENT OF ACCENT FINISH
- SVT-2
- SVT-3

**GENERAL NOTES:**

1. ALL EXISTING & NEW SURFACES EXPOSED TO VIEW IN ROOMS 128, 129, 130, 131, 132, 133, & 134 ARE TO BE PAINTED.


**KEY PLAN**

 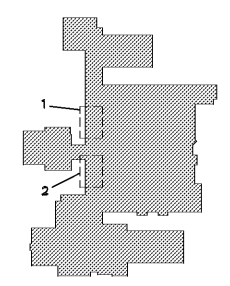

THIS DRAWING IS THE PROPERTY OF DICKINSON ARCHITECTS, P.C. AND IS NOT TO BE REPRODUCED OR COPIED IN WHOLE OR IN PART OR USED FOR ANY PURPOSE WITHOUT THE EXPRESS WRITTEN CONSENT OF DICKINSON ARCHITECTS, P.C. ANY UNAUTHORIZED REPRODUCTION OF THIS DRAWING IS PROHIBITED. © 2018 DICKINSON ARCHITECTS, P.C.

PROJECT TITLE:  
**MURPHEY MIDDLE SCHOOL P.E. BUILDING PROJECT # B-17-005-3756.1**


REVISIONS				
REV #	DATE	APPROV BY	REVISION	STATE
08/15/18		NDII	STATE PRELIM.	
11/02/18		NDII	STATE FINAL	
11/20/18		NDII	ISSUE FOR BID	

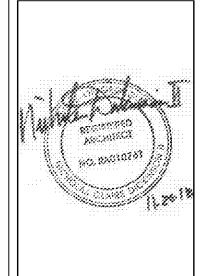


DA PROJECT NUMBER & NAME:  
1707.1

DRAWING TITLE:  
**BUSINESS & MARKETING PLANS**


DRAWING NO:  
**A112**

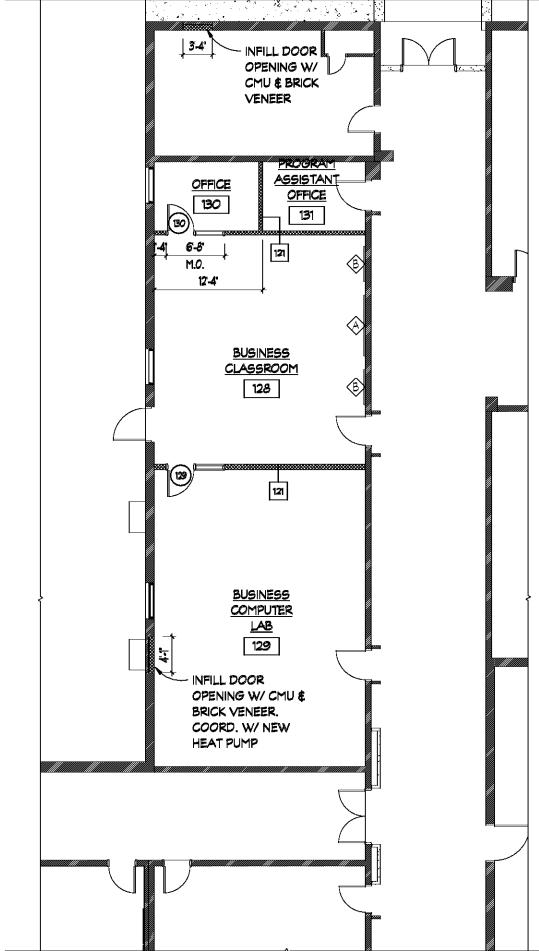

**1 BUSINESS & MARKETING PLAN**  
SCALE: 1/8" = 1'-0"

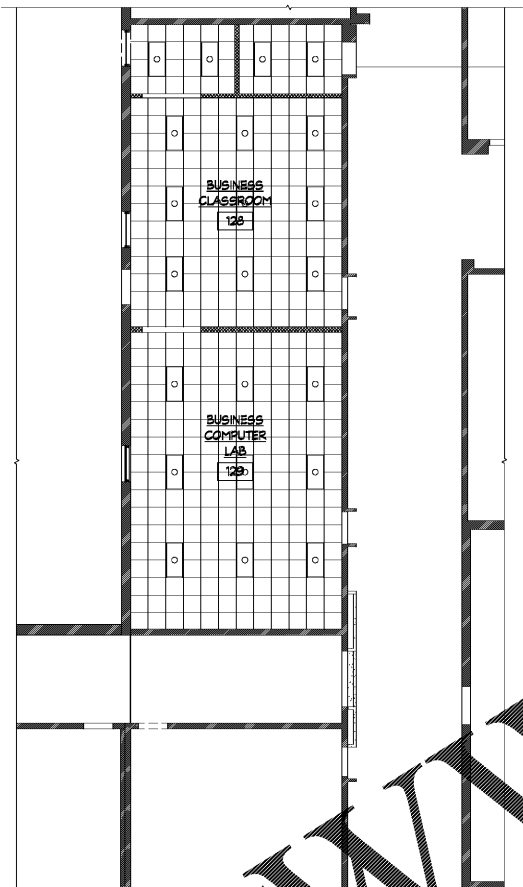

**2 REFLECTED CEILING PLAN**  
SCALE: 1/8" = 1'-0"

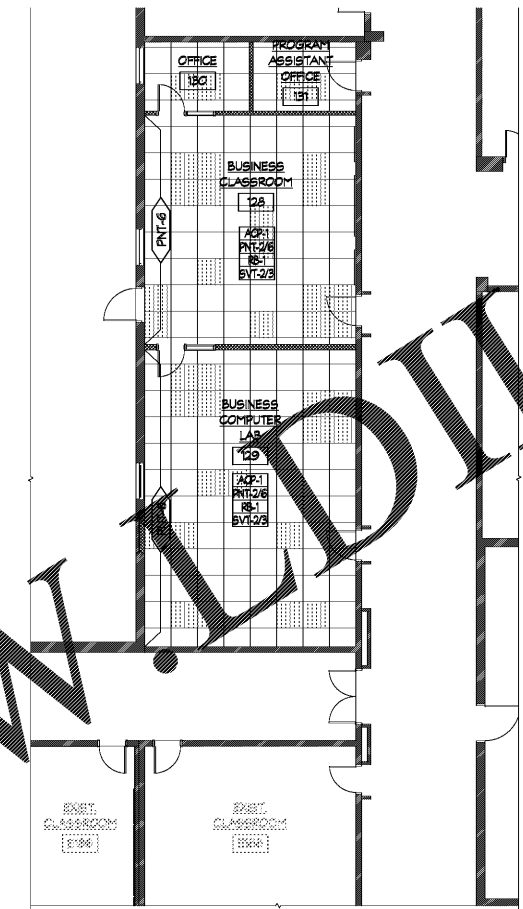

**3 FINISH PLAN**  
SCALE: 1/8" = 1'-0"

Order Plans @ WWW.ArchLine.com