


THIS DRAWING IS THE PROPERTY OF DICKINSON ARCHITECTS, P.C. AND IS NOT TO BE REPRODUCED OR COPIED IN WHOLE OR IN PART OR USED FOR ANY OTHER PURPOSE WITHOUT THE EXPRESS WRITTEN PERMISSION OF DICKINSON ARCHITECTS, P.C. AND IS TO BE RETURNED IMMEDIATELY TO: DICKINSON ARCHITECTS, P.C.



PROJECT TITLE:
**MURPHEY
MIDDLE
SCHOOL P.E.
BUILDING
PROJECT #
B-17-005-3756.1**

REVISIONS				
REV #	DATE	APPROV BY	REVISION	STATE
1	08/15/18	NDII	STATE PRELIM.	
2	11/02/18	NDII	STATE FINAL	
3	11/20/18	NDII	ISSUE FOR BID	

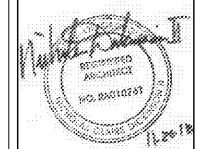

DA PROJECT NUMBER & NAME:
1707.1
DRAWING TITLE:
WALL SECTIONS

DRAWING NO:
A312

 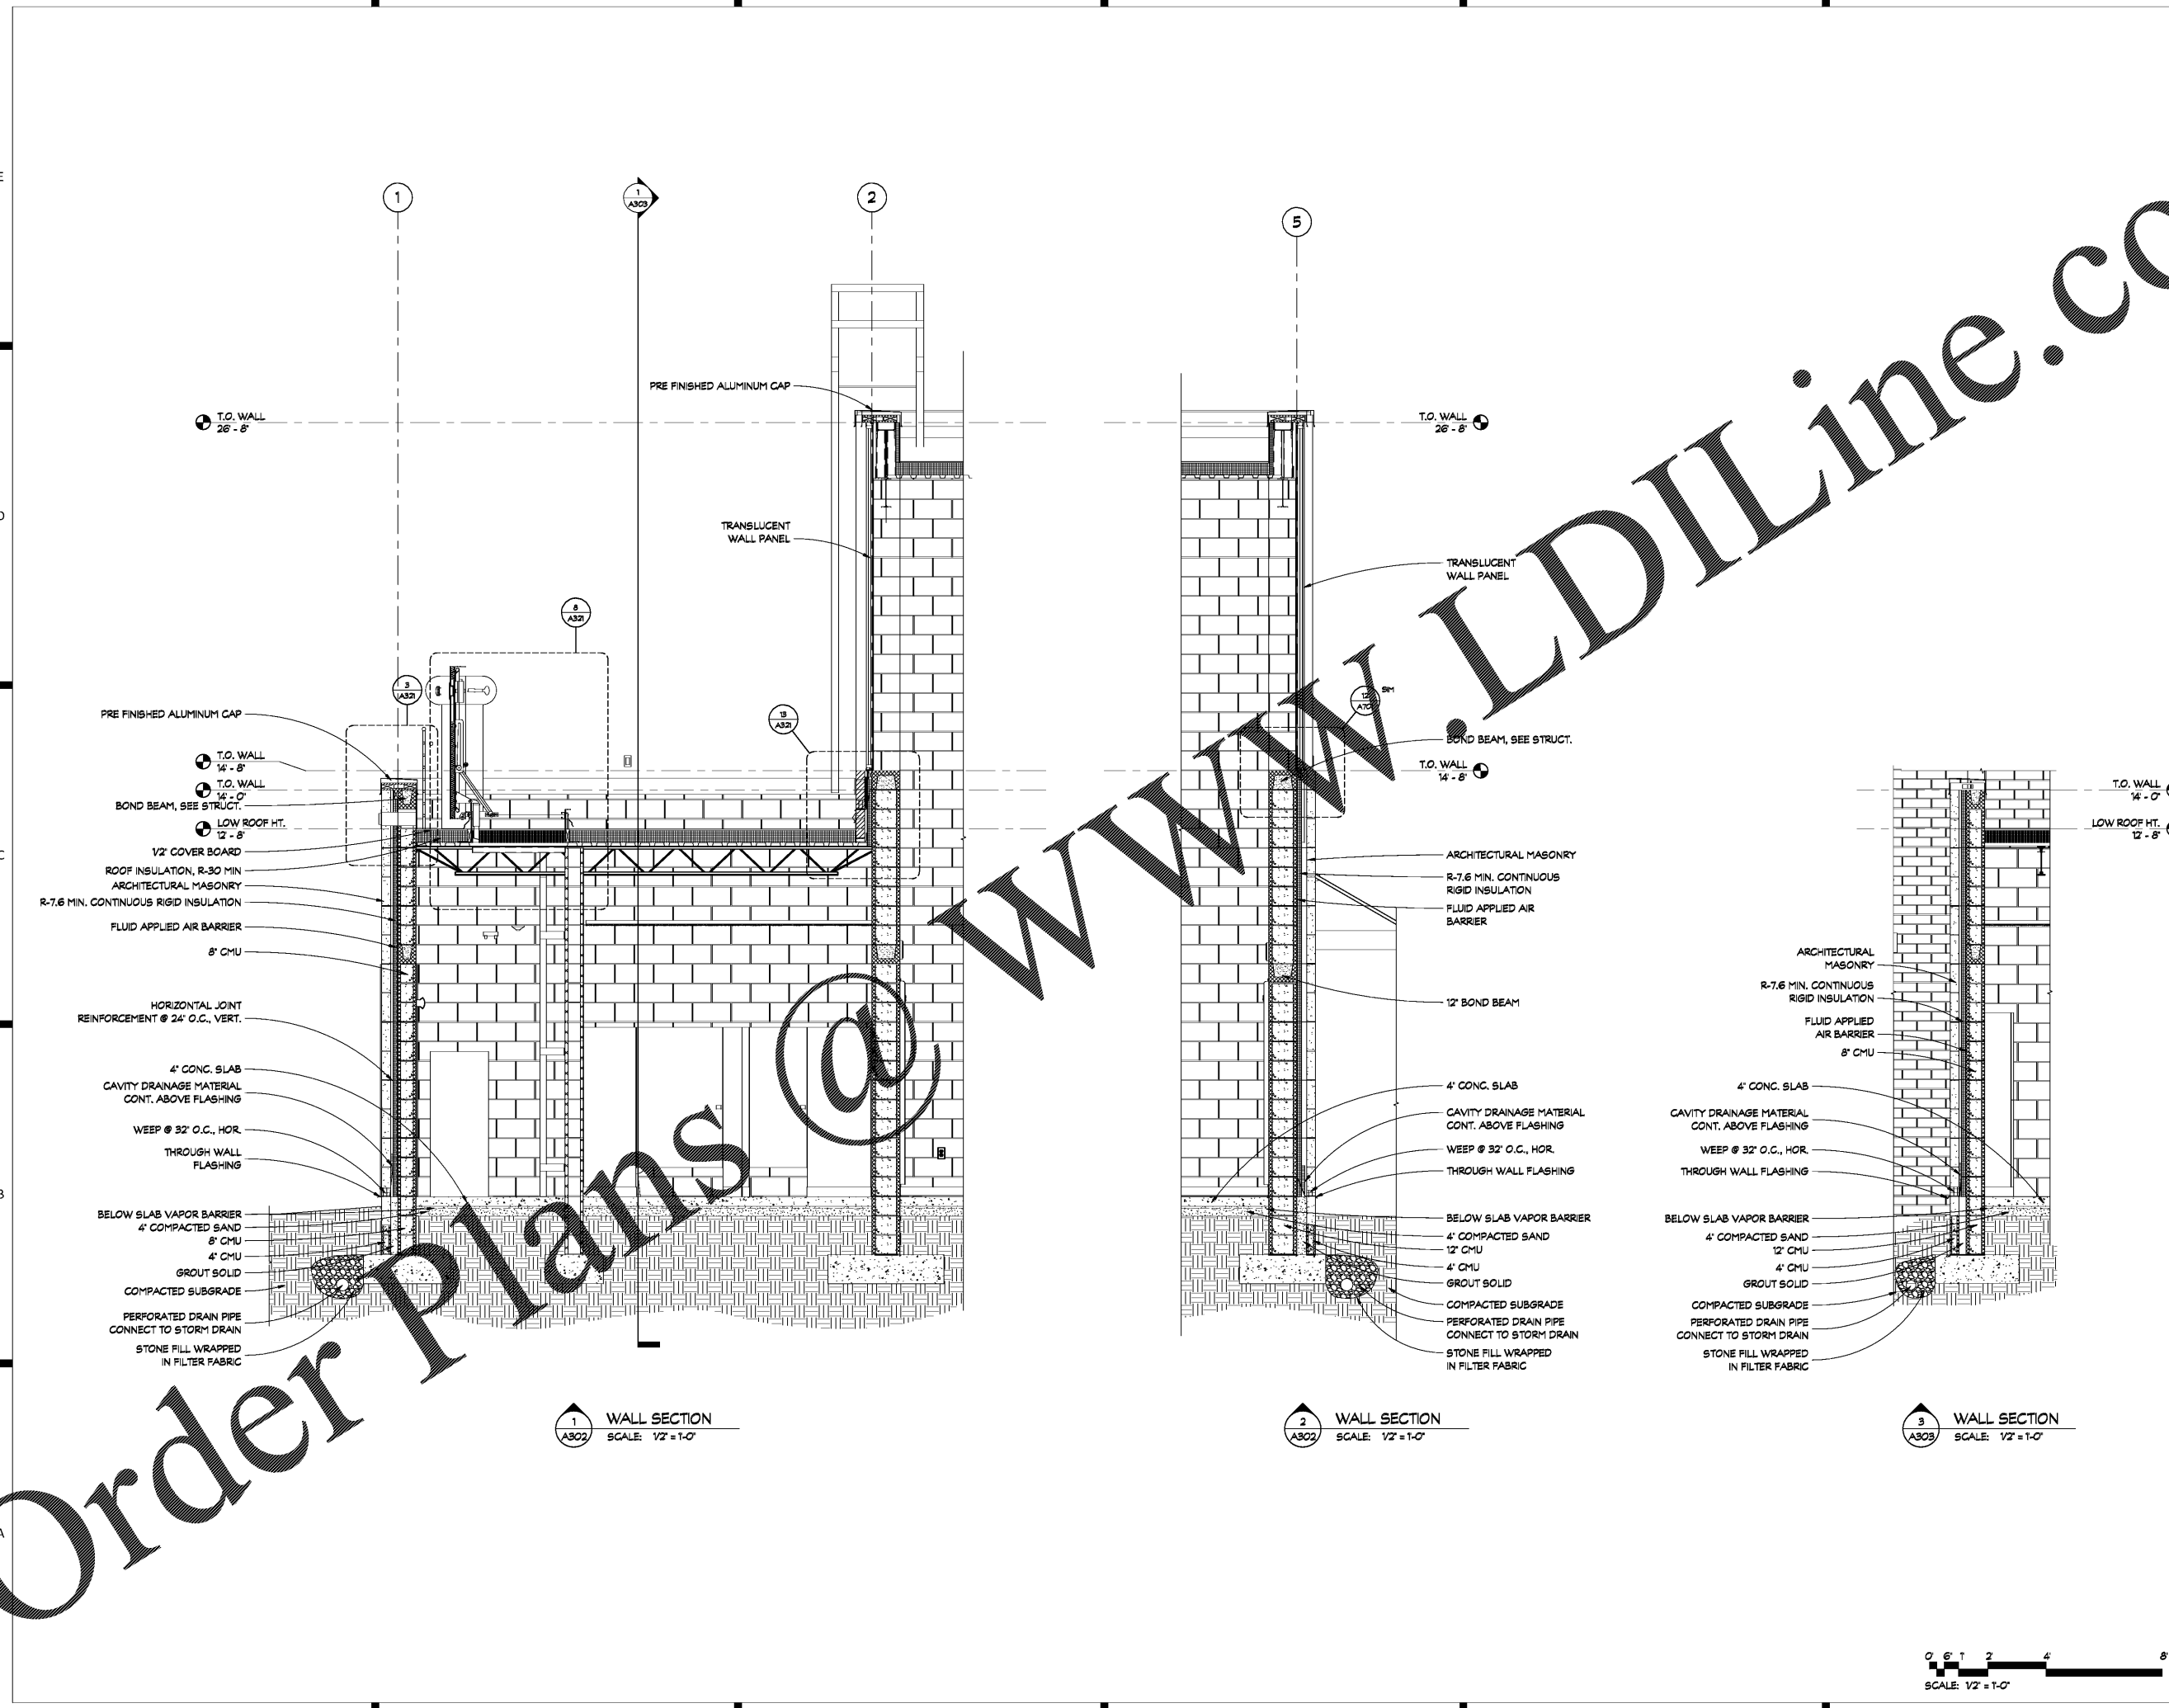

Order Plans @ www.LDILine.com