

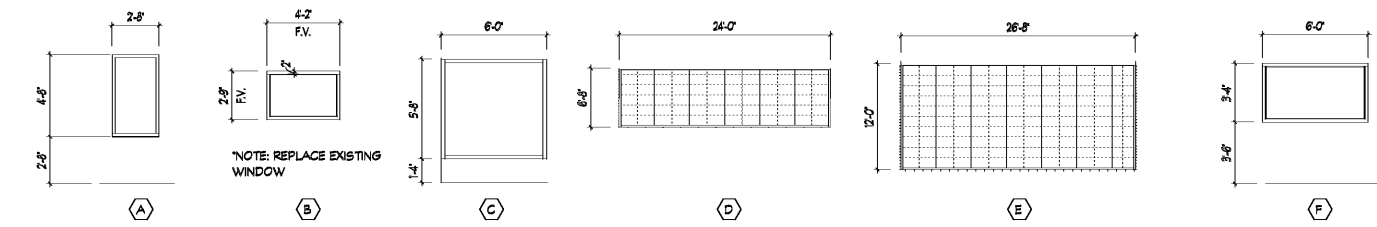


WINDOW SCHEDULE										
NO.	WINDOW SIZE (W X H)		FRAME MAT.	GLASS TYPE	OPERATION	DETAILS			REMARKS	
	WIDTH	HEIGHT				HEAD	JAMB	SILL		
A	2'-8"	4'-8"	AL	IG-1	FIXED	8	9	10		
B	4'-2"	2'-8"	AL	IG-3	FIXED	-	-	-	FIELD VERIFY EXISTING ROUGH OPENINGS	
C	6'-0"	5'-8"	HM	SG-2	FIXED	11 SIM	11	12 SIM		
D	24'-0"	6'-8"	-	VARIES*	FIXED	19	16 SIM, 21	12	TRANSLUCENT WALL PANEL	
E	26'-8"	12'-0"	-	VARIES*	FIXED	19	16 SIM, 21	12	TRANSLUCENT WALL PANEL	
F	6'-0"	3'-4"	HM	SG-1	FIXED	13	13 SIM	14		


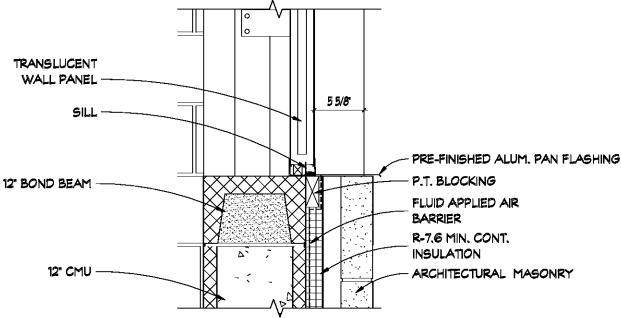


FRAME TYPES
N.T.S.

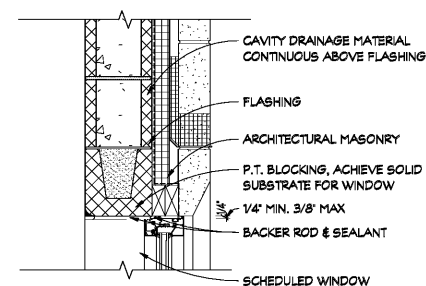



8 HEAD DETAIL
SCALE: 1/2" = 1'-0"

12 SILL DETAIL
SCALE: 1/2" = 1'-0"

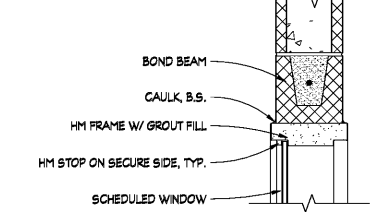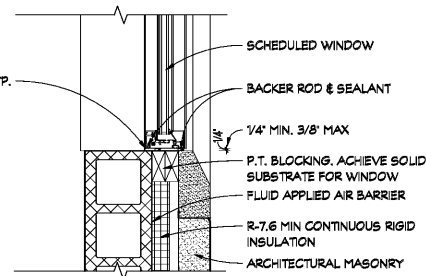


9 JAMB DETAIL
SCALE: 1/2" = 1'-0"

13 HM WINDOW HEAD DETAIL
SCALE: 1/2" = 1'-0"

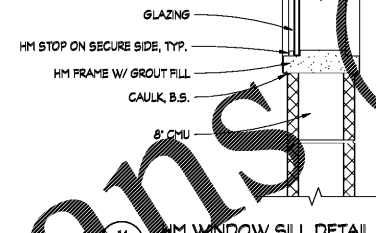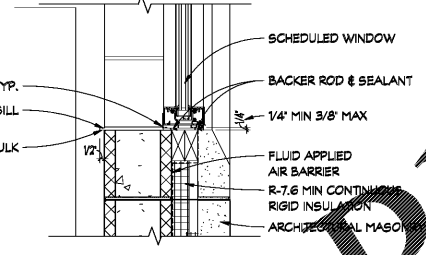


10 SILL DETAIL
SCALE: 1/2" = 1'-0"


14 HM WINDOW SILL DETAIL
SCALE: 1/2" = 1'-0"

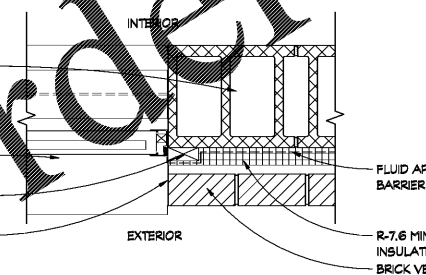


11 JAMB DETAIL
SCALE: 1/2" = 1'-0"

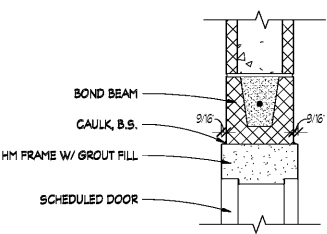


1 HEAD DETAIL
SCALE: 1/2" = 1'-0"

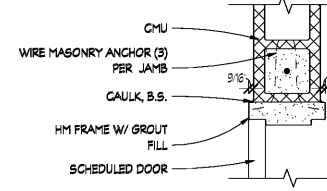


2 JAMB DETAIL
SCALE: 1/2" = 1'-0"

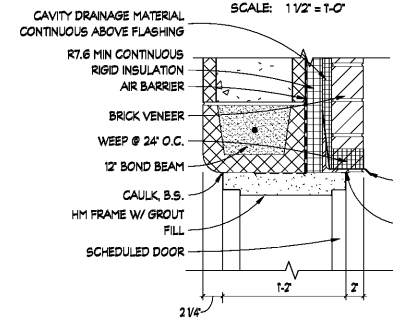


3 HEAD DETAIL
SCALE: 1/2" = 1'-0"

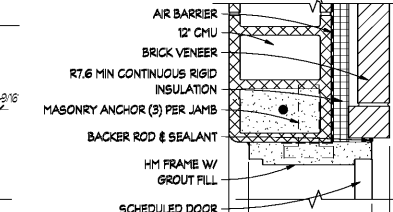


4 JAMB DETAIL
SCALE: 1/2" = 1'-0"

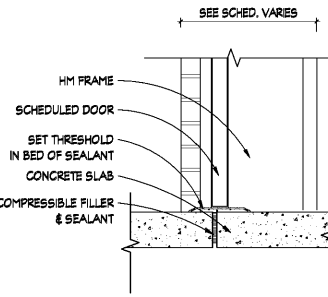

5 SILL DETAIL
SCALE: 1/2" = 1'-0"

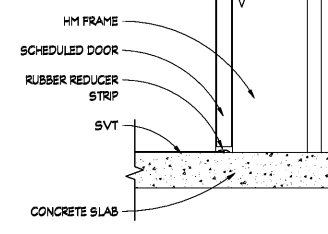


7 SILL DETAIL
SCALE: 1/2" = 1'-0"

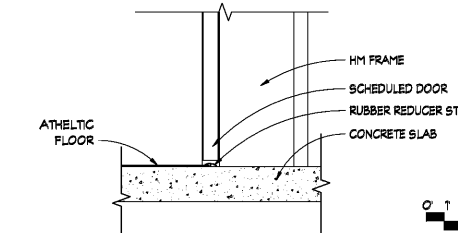


6 SILL DETAIL
SCALE: 1/2" = 1'-0"

DOOR SCHEDULE															
DR #	DOOR SIZE (W X H)		PAIR	DOOR		DOOR FRAME		PR	GLAZING	DETAILS			F.R.	HDWR	REMARKS
	WIDTH	HEIGHT		TYPE	MAT.	TYPE	MAT.			HEAD	JAMB	SILL			
BUSINESS & MARKETING															
129	3'-0"	7'-0"		C	SC	2	HM	a	SG-2	1	2	-	-		
130	3'-0"	7'-0"		C	SC	2	HM	a	SG-2	1	2	-	-		
132	3'-0"	7'-0"		D	SC	EX	EX	a	SG-2	-	-	-	-		
132.1	2'-4"	7'-0"		A	SC	1	HM	a	-	1	2	-	-		
133	3'-0"	7'-0"		D	SC	1	HM	a	SG-2	-	-	-	-		
EXISTING JOSEY GYM															
610	2'-6"	6'-8"		C	SC	EX	EX	-	SG-2	-	-	-	-	FIELD VERIFY DIMENSIONS	
610.1	2'-6"	6'-8"		C	SC	EX	EX	-	SG-2	-	-	-	-	FIELD VERIFY DIMENSIONS	
610.2	2'-6"	6'-8"		C	SC	EX	EX	-	SG-2	-	-	-	-	FIELD VERIFY DIMENSIONS	
713	2'-10"	6'-8"		A	HM	EX	EX	-	-	-	-	-	-	FIELD VERIFY DIMENSIONS	
713.1	3'-0"	7'-0"		C	HM	EX	EX	-	SG-1	-	-	-	-	FIELD VERIFY DIMENSIONS	
728	2'-10"	6'-8"		A	HM	EX	EX	-	-	-	-	-	-	FIELD VERIFY DIMENSIONS	
729	6'-0"	7'-0"		-	-	EX	EX	-	-	-	-	-	-	CASED OPENING FRAME ONLY	
729.1	6'-0"	7'-0"		-	-	EX	EX	-	-	-	-	-	-	CASED OPENING FRAME ONLY	
730	2'-10"	6'-8"		A	HM	EX	EX	-	-	-	-	-	-	FIELD VERIFY DIMENSIONS	
733	2'-8"	6'-8"		A	HM	EX	EX	-	-	-	-	-	-	FIELD VERIFY DIMENSIONS	
735	2'-8"	6'-8"		A	HM	EX	EX	-	-	-	-	-	-	FIELD VERIFY DIMENSIONS	
736.1	2'-10"	6'-8"		A	HM	EX	EX	-	-	-	-	-	-	FIELD VERIFY DIMENSIONS	
736.2	2'-6"	6'-8"		C	HM	EX	EX	-	SG-2	-	-	-	-	FIELD VERIFY DIMENSIONS	
737	2'-8"	6'-8"		A	HM	EX	EX	-	-	-	-	-	-	FIELD VERIFY DIMENSIONS	
740	2'-6"	6'-8"		A	HM	EX	EX	-	-	-	-	-	-	FIELD VERIFY DIMENSIONS	
744	2'-6"	6'-8"		A	HM	EX	EX	-	-	-	-	-	-	FIELD VERIFY DIMENSIONS	
747	3'-0"	6'-8"		A	GHM	EX	EX	-	-	-	-	-	-	FIELD VERIFY DIMENSIONS	
747.1	2'-8"	6'-8"		A	HM	EX	EX	-	-	-	-	-	-	FIELD VERIFY DIMENSIONS	
749	2'-10"	6'-8"		E	GHM	EX	EX	-	-	-	-	-	-	FIELD VERIFY DIMENSIONS	
NEW MURPHEY GYM															
101	3'-0"	7'-10"		B	GHM	1	GHM	a	IG-2	3	4	5	-	2' HEAD	
101.1	3'-0"	7'-10"		B	GHM	1	GHM	a	IG-2	3	4	5	-	2' HEAD	
101.2	3'-0"	7'-10"		B	GHM	1	GHM	a	IG-2	4	5	-	-	2' HEAD	
101.3	3'-0"	7'-10"		B	GHM	1	GHM	a	IG-2	4	5	-	-	2' HEAD	
101.4	3'-0"	7'-10"		B	GHM	1	GHM	a	IG-2	4	5	-	-	2' HEAD	
102	3'-0"	7'-0"		A	HM	1	HM	b	-	1	2	6	-		
103	3'-0"	7'-0"		A	HM	1	HM	b	-	1	2	6	-		
104	3'-0"	7'-0"		A	HM	1	HM	b	-	1	2	6	-		
105	3'-0"	7'-0"		C	HM	2	HM	b	SG-1	1	2	7	-		
106	3'-0"	7'-0"		C	HM	2	HM	b	SG-1	1	2	7	-		
107	3'-0"	7'-0"		A	GHM	1	GHM	a	-	1	2	-	-		
108	3'-0"	7'-0"		A	GHM	1	GHM	a	-	1	2	-	-		
109	3'-0"	7'-0"		A	GHM	1	GHM	a	-	3	4	5	-	2' HEAD	

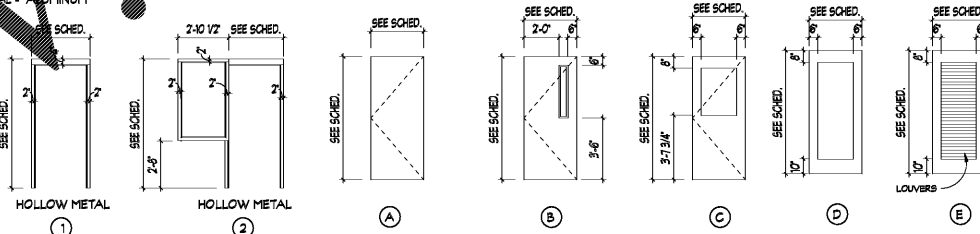


DOOR FRAMES
SCALE: 1/4" = 1'-0"

DOOR TYPES
SCALE: 1/4" = 1'-0"

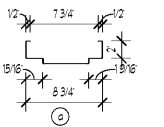

FRAME PROFILES
SCALE: 1/2" = 1'-0"

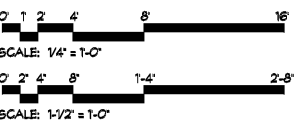


Member of the American Institute of Architects

THIS DRAWING IS THE PROPERTY OF DICKINSON ARCHITECTS, P.C. AND IS NOT TO BE REPRODUCED OR COPIED IN WHOLE OR IN PART OR USED FOR ANY OTHER PURPOSE WITHOUT THE WRITTEN CONSENT OF DICKINSON ARCHITECTS, P.C. AND IS TO BE RETURNED TO DICKINSON ARCHITECTS, P.C. UPON COMPLETION OF THE PROJECT.

PROJECT TITLE:
MURPHEY MIDDLE SCHOOL P.E. BUILDING
PROJECT #
B-17-005-3756.1

REVISIONS			
REV #	DATE	APPROV BY	REVISION
11/02/18		NDII	STATE FINAL
11/20/18		NDII	ISSUE FOR BID

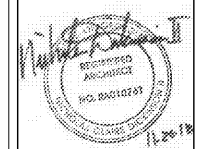

DA PROJECT NUMBER & NAME:
1707.1
DRAWING TITLE:
DOOR & WINDOW SCHEDULE, TYPES, & DETAILS.
A701