



**dickinson**  
ARCHITECTS  
Architecture | Interior Design | Planning  
771 Broad Street, Suite 200  
Augusta, Georgia 31401  
722-7488  
m@dickinsonarchitects.com  
www.dickinsonarchitects.com

Member of the  
American Institute of  
Architects

THIS DRAWING IS THE PROPERTY OF DICKINSON ARCHITECTS, P.C. AND IS NOT TO BE REPRODUCED OR COPIED IN WHOLE OR IN PART OR USED FOR ANY OTHER PURPOSE. INSTRUMENTAL TO THE STATE OF GEORGIA PROFESSIONAL P.E. AND P. ENGINEERING BOARD. DICKINSON ARCHITECTS, P.C.

PROJECT TITLE:  
**MURPHEY  
MIDDLE  
SCHOOL P.E.  
BUILDING**  
PROJECT #  
B-17-005-3756.1

REV #	DATE	APPROV BY	REVISION
1	11/02/18		STATE FINAL
2	11/20/18		ISSUE FOR BID




DA PROJECT NUMBER & NAME:  
1707.1  
DRAWING TITLE:  
**LOW ROOF  
FRAMING**  
DRAWING NO:  
**S300**

**CRANSTON**  
ENGINEERING  
ENGINEERS - PLANNERS - SURVEYORS  
452 Ellis Street, Augusta, Georgia 30901  
Telephone 706-722-1588  
CranstonEngineering.com CEG JOB NO.: 2018-0053

1 LOW ROOF FRAMING PLAN  
S300 SCALE: 1/4" = 1'-0"

REFERENCE SHEET S301 FOR HIGH ROOF FRAMING PLAN

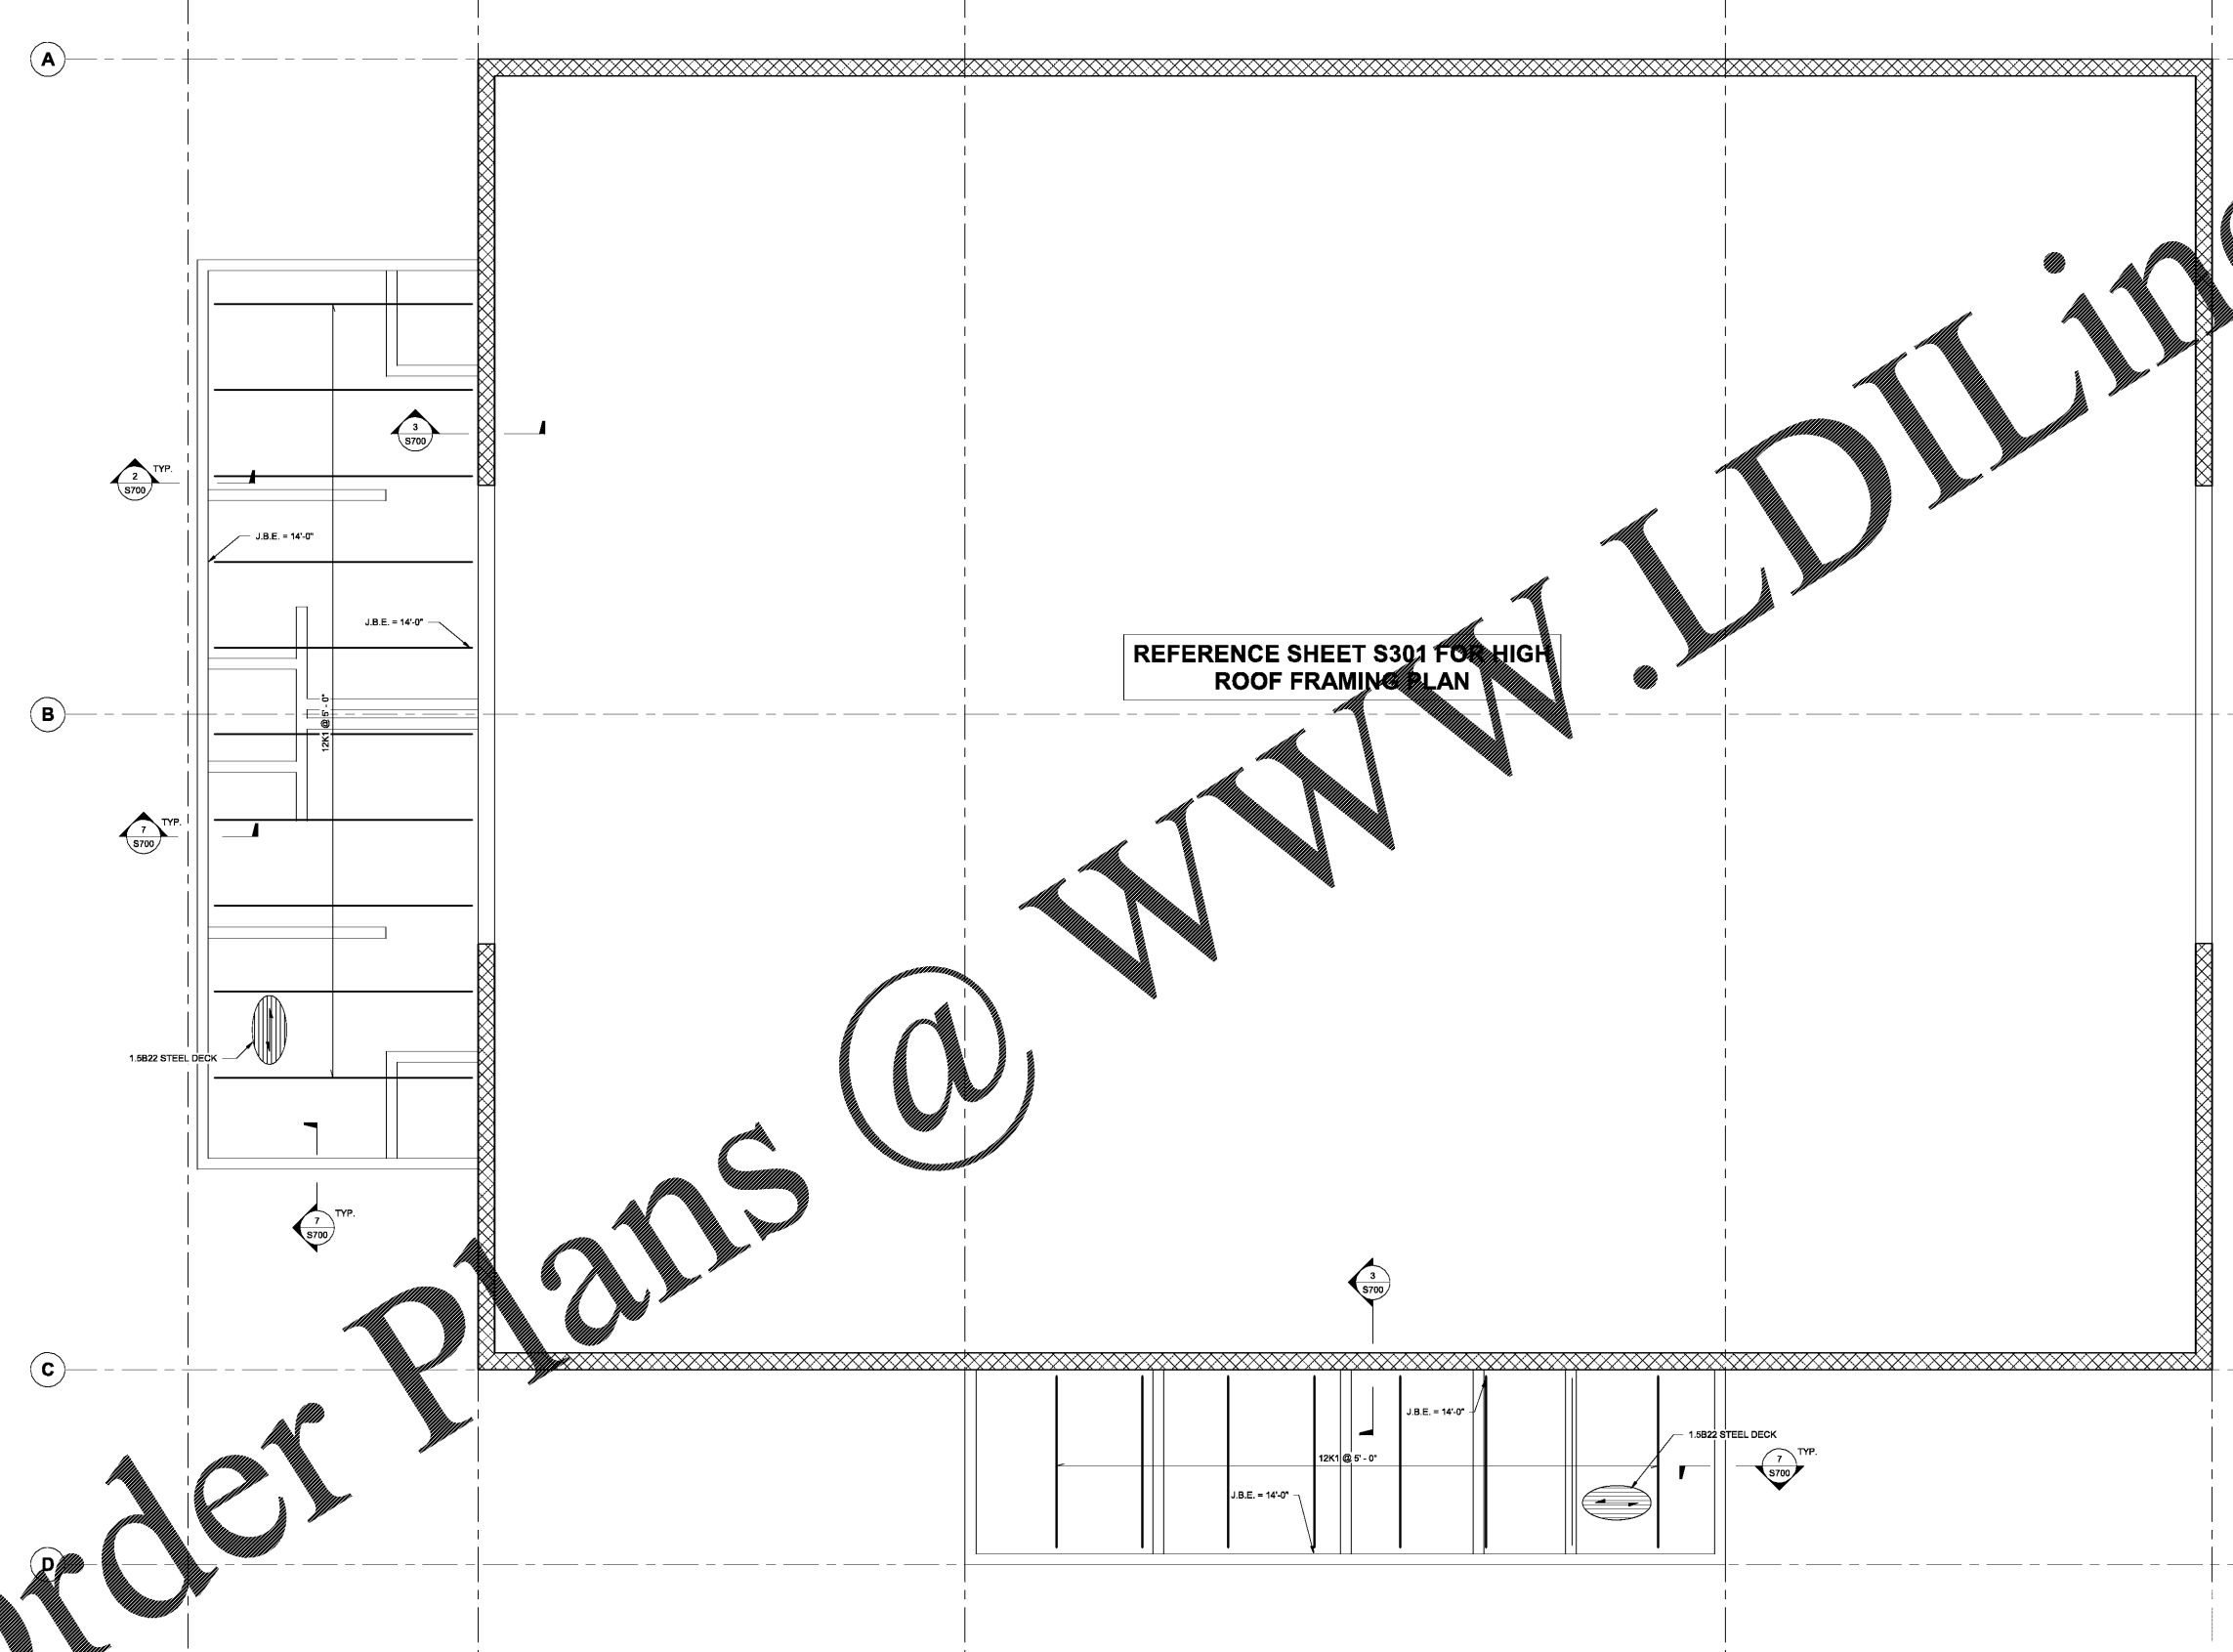

Order Plans @ [www.LDILine.com](http://www.LDILine.com)