

PROJECT TITLE:
**MURPHEY
MIDDLE
SCHOOL P.E.
BUILDING
PROJECT #
B-17-005-3756.1**


REV #	DATE	APPROV BY	REVISION
1	11/02/18		STATE FINAL
2	11/20/18		ISSUE FOR BID




DA PROJECT NUMBER & NAME:
1707.1

DRAWING TITLE:
**HIGH ROOF
FRAMING PLAN**


DRAWING NO:
S301

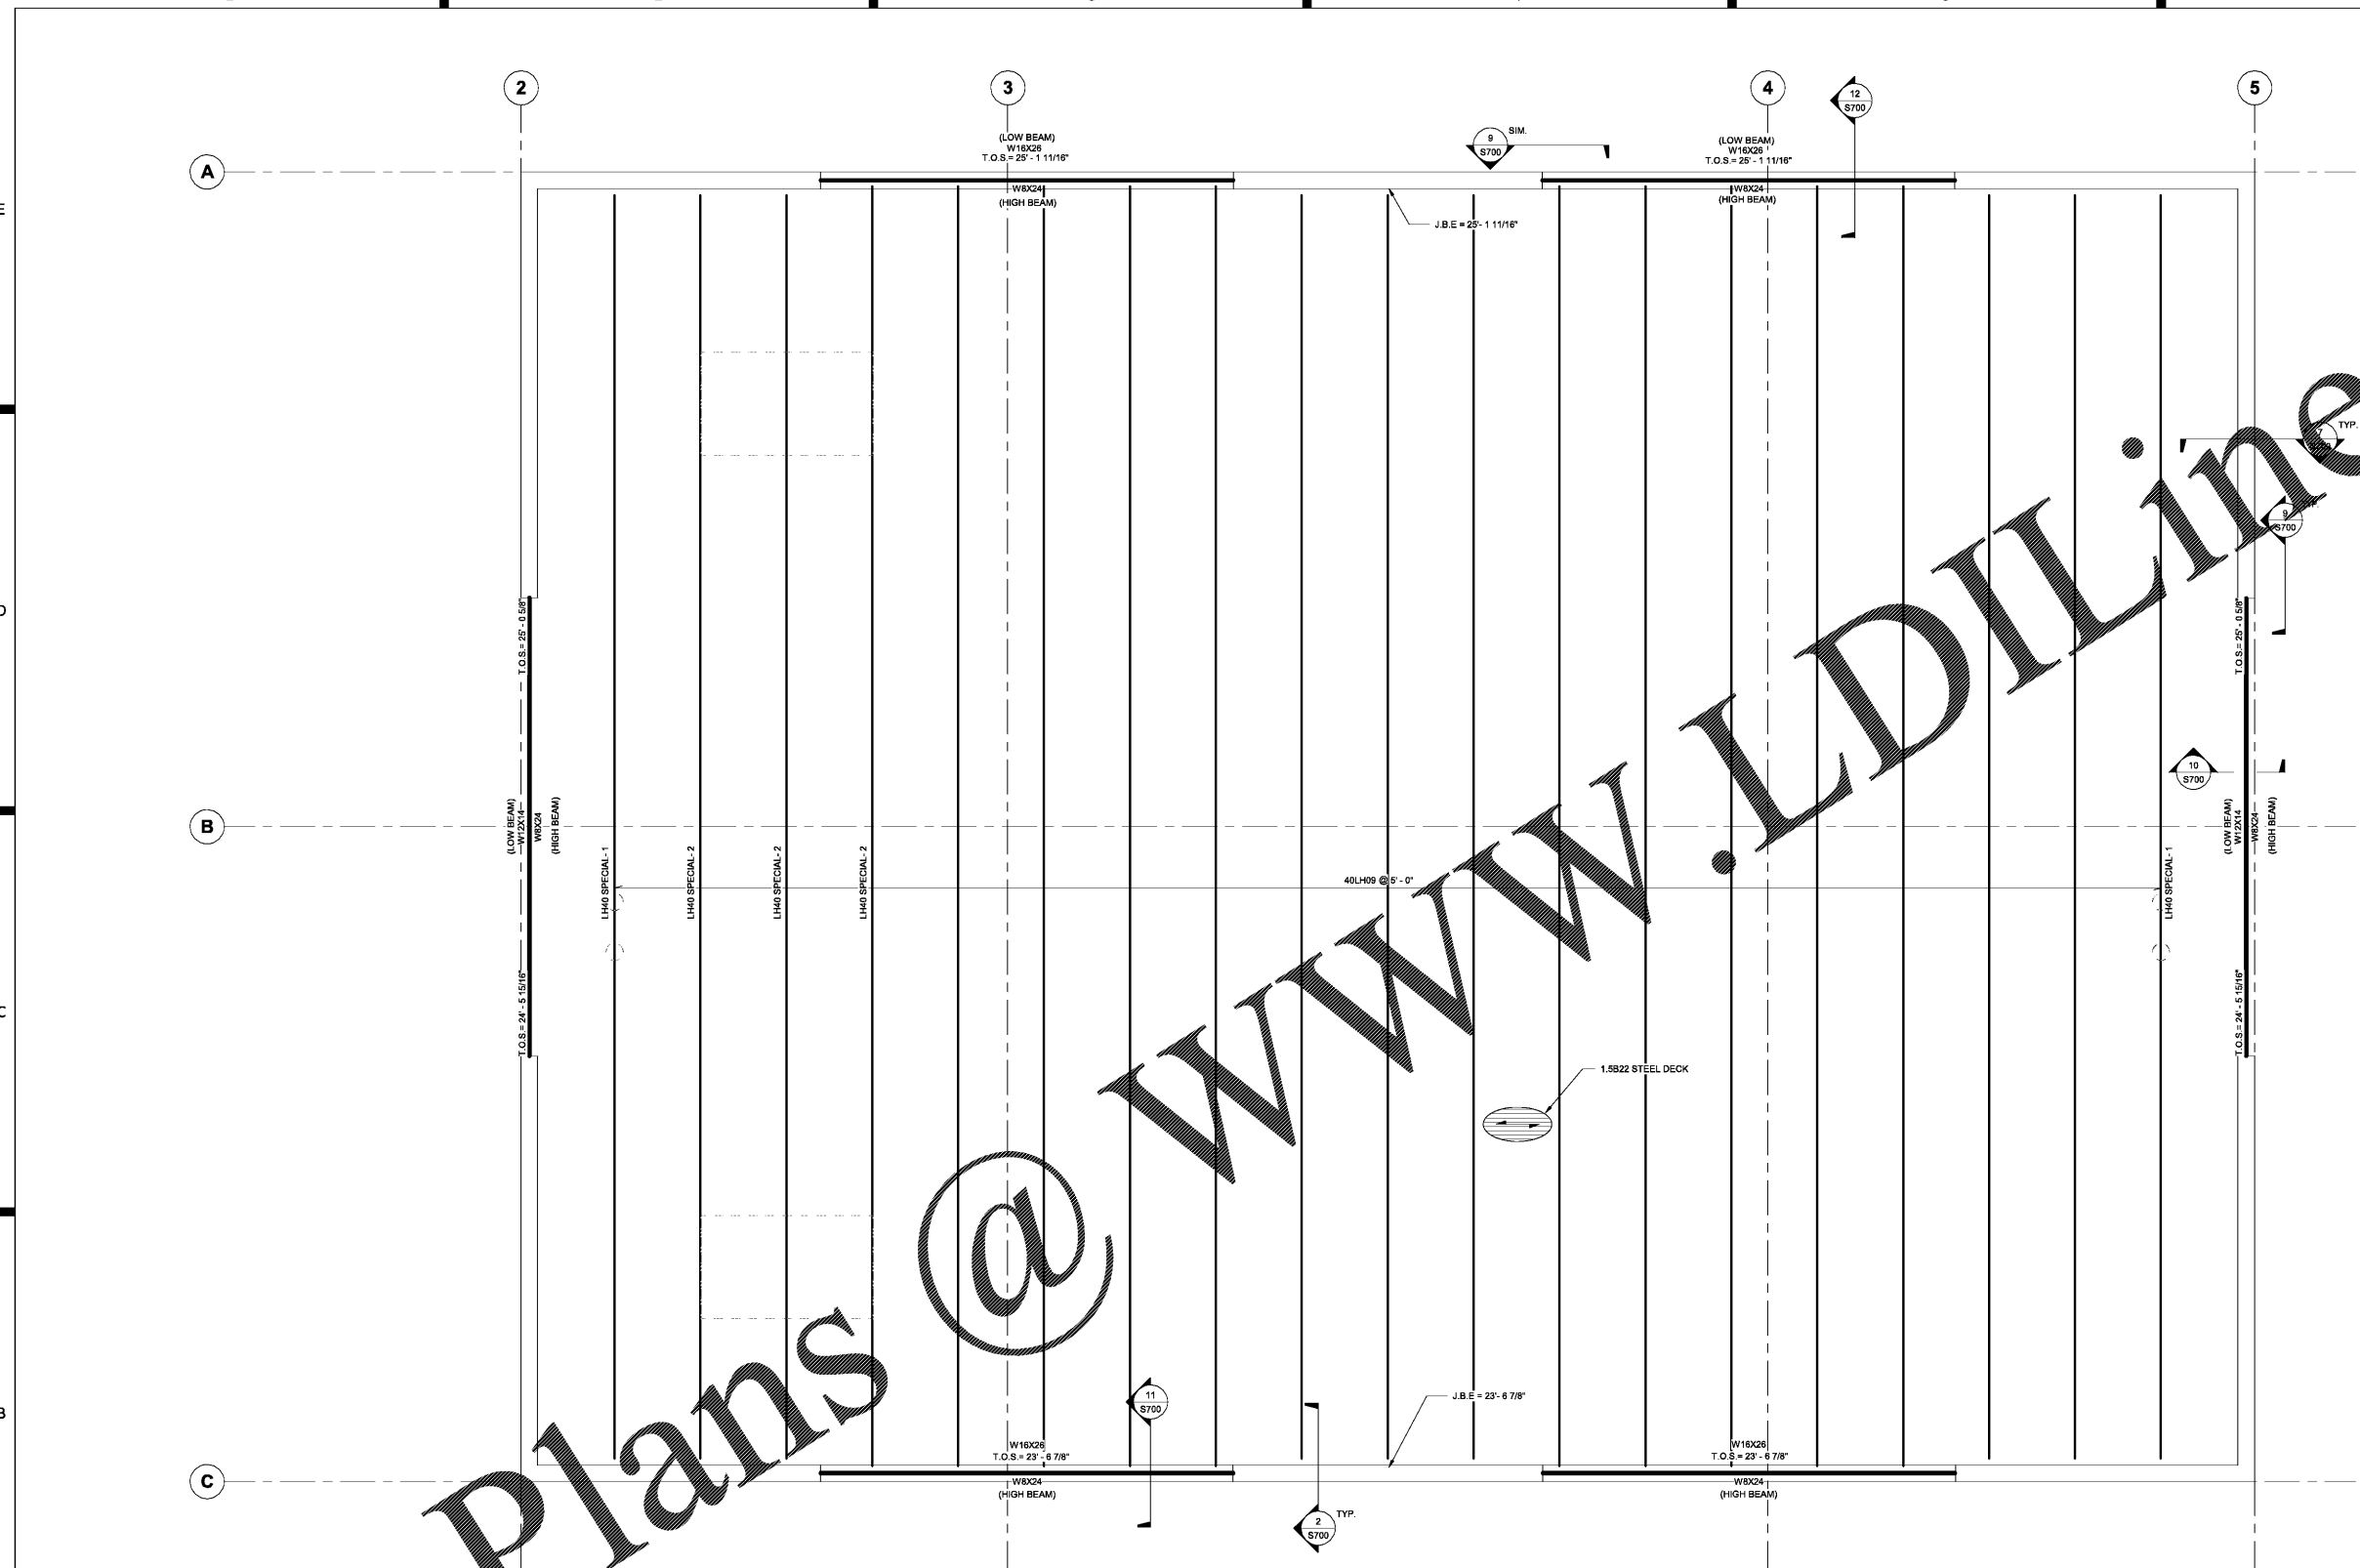

1 HIGH ROOF FRAMING PLAN
S301 SCALE: 1/4" = 1'-0"

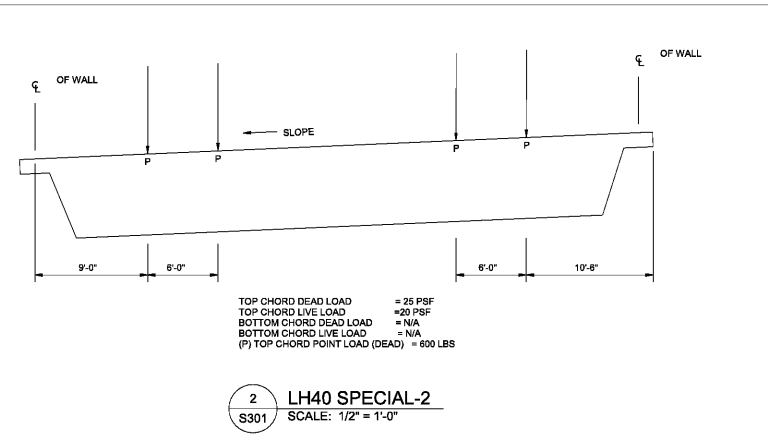

2 LH40 SPECIAL-2
S301 SCALE: 1/2" = 1'-0"

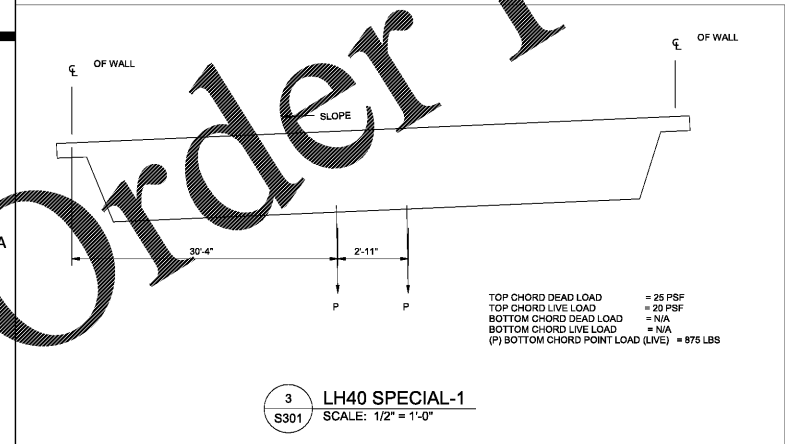

3 LH40 SPECIAL-1
S301 SCALE: 1/2" = 1'-0"