



Drawing name: Y:\B2\108.111\11\leccraw engineering\006031 - Racetrac - Cartersville (E Main Street)\_GAC\ADD\CONSTR\006031 - 04 - E&S\DETAILS.dwg EROSION CONTROL DETAILS - 1 Sep 05, 2018 7:54am By: tradanderson


**TYPICAL INSTALLATION GUIDELINES FOR ROLLED EROSION CONTROL PRODUCTS (RECP)**

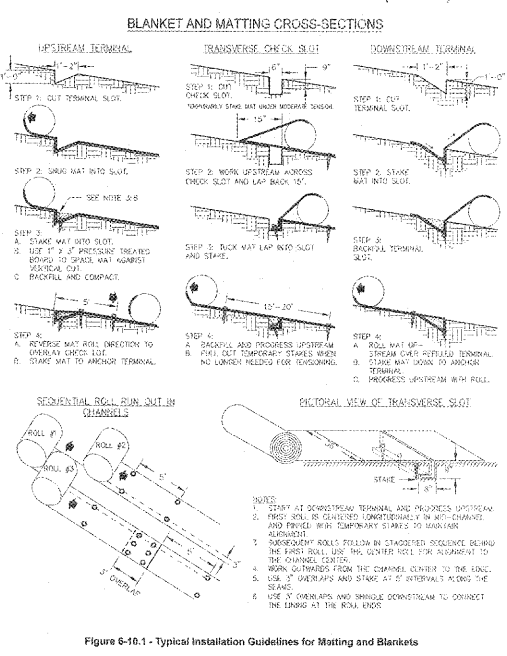


**SILT FENCE - TYPE C**

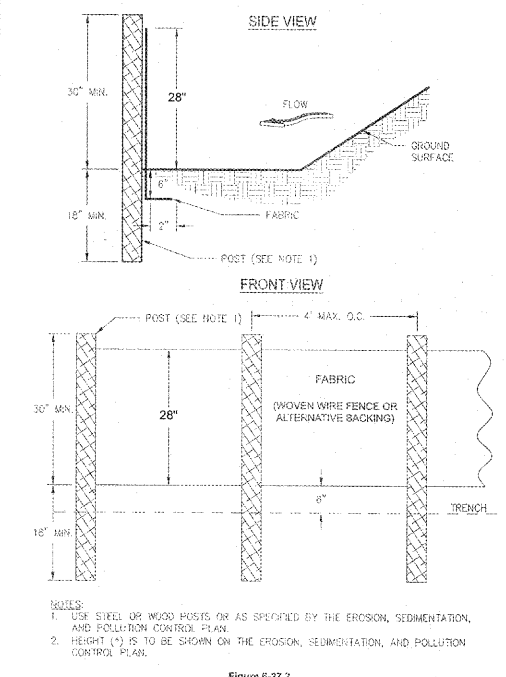


**MAINTENANCE**

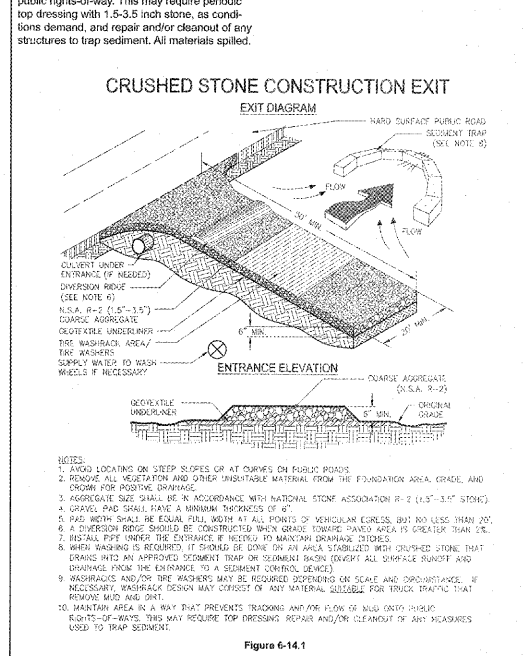


**CURB INLET FILTER "PIGS IN BLANKET"**

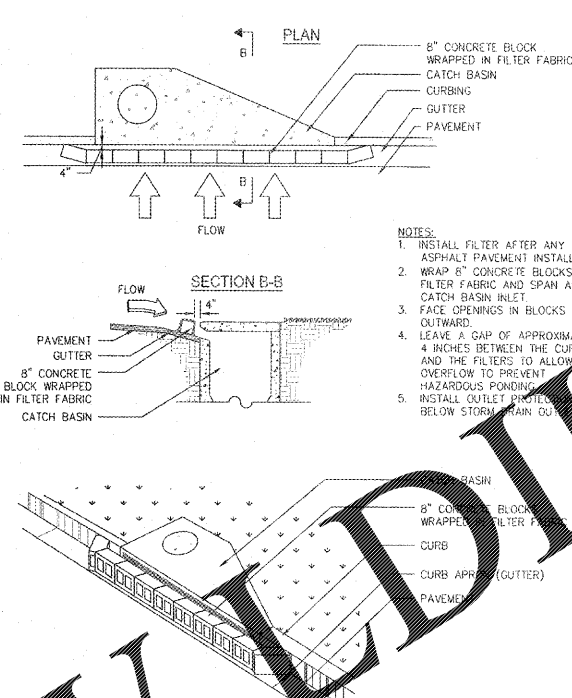


**EROSION AND SEDIMENT CONTROL**

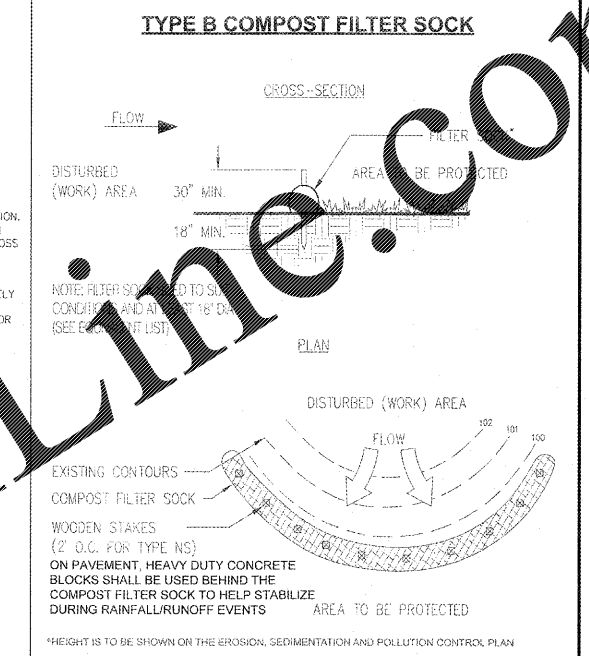


**SLOPE STABILIZATION (Ss)**

 


**SILT FENCE (TYPE - S) DETAIL (Sd1-S)**

 

**CONSTRUCTION ENTRANCE DETAIL (Co)**

 

**CURB INLET SEDIMENT TRAP (Sd2-P)**

 

**FILTER SOCK**



**TO BE SHOWN ON THE EROSION AND SEDIMENT CONTROL PLAN**


1. Is the channel/width that the check dam is being used in, 4.68 CFS?  Yes  No

2. Above 2.0 cfs: Yes  No


3. If Yes, has BMP being used in conjunction with check dams: RECP

ONLY DI-1 HAS FLOW RATE OF OVER 2.0 CFS. ALL OTHER TEMPORARY D/S ONLY REQUIRE CHECK DAMS


**STONE CHECK DAM**

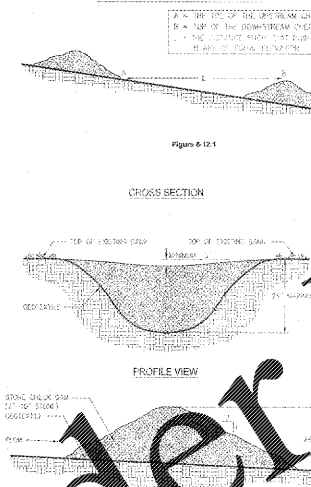


**STORM DRAIN OUTLET PROTECTION (St)**

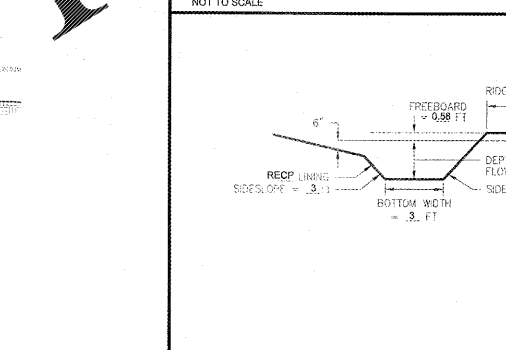

**CONCRETE WASHOUT AREA**

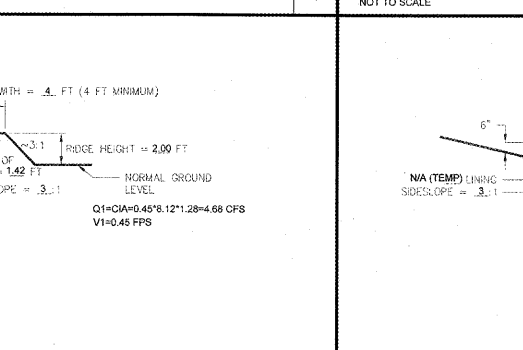

**DUST CONTROL (Du)**

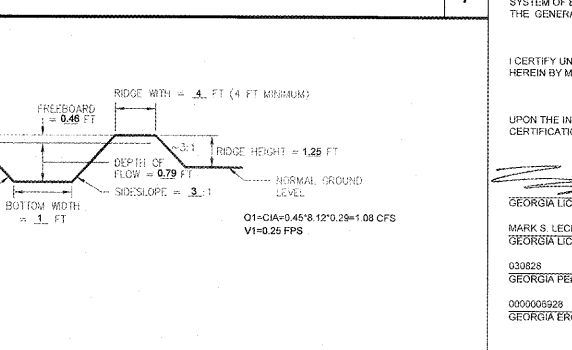

**EROSION CONTROL CERTIFICATION**

**CERTIFICATION STATEMENT**

I CERTIFY THAT THE PERMITTEE'S EROSION, SEDIMENTATION AND POLLUTION CONTROL PLAN PROVIDES FOR AN APPROPRIATE AND COMPREHENSIVE SYSTEM OF BEST MANAGEMENT PRACTICES REQUIRED BY THE GEORGIA WATER QUALITY CONTROL ACT AND THE POLLUTION CONTROL ACT FOR EROSION AND SEDIMENT CONTROL IN GEORGIA PUBLISHED BY THE STATE SOIL AND WATER CONSERVATION COMMISSION AS OF JANUARY 1 OF THE YEAR IN WHICH LAND-DISTURBING ACTIVITY WAS PERMITTED, PROVIDES FOR THE SAMPLING OF THE RECEIVING WATER(S) OR THE SAMPLING OF STORM WATER OUTFALLS AND THAT THE DESIGNED SYSTEM OF BEST MANAGEMENT PRACTICES AND SAMPLING METHODS IS EXPECTED TO MEET THE REQUIREMENTS CONTAINED IN THE GENERAL NPDES PERMIT NO. GAR 100001.

I CERTIFY UNDER PENALTY OF THE LAW THAT THIS PLAN WAS PREPARED AFTER A SITE VISIT TO THE LOCATIONS DESCRIBED HEREIN BY MYSELF OR MY AUTHORIZED AGENT, UNDER MY SUPERVISION.

UPON THE INSTALLATION OF THE PHASE I EROSION CONTROL MEASURES, I WILL VISIT THE SITE TO PERFORM THE INSPECTION CERTIFICATION WITHIN 7 DAYS, ONCE NOTIFIED BY THE CONTRACTOR.

9/5/18

GEORGIA LICENSED PROFESSIONAL (SIGN) DATE

MARK S. LECCRAW  
030828  
GEORGIA PE#  
000009929  
GEORGIA EROSION CONTROL LEVEL 2 CERTIFICATION

GSWCC Georgia Soil and Water Conservation Commission

Level II Certified Design Professional  
Certification Number: 000009928  
ISSUED: 03/11/2018 EXPIRES: 03/11/2021

NO.	REVISIONS	DATE
3	CITY COMMENTS	9/05/18
2	CITY COMMENTS	8/08/18
1	CITY COMMENTS	5/31/18

NO.	REVISIONS	DATE

PREPARED IN THE OFFICE OF	LECCRAW ENGINEERING
3016 BUCKINGHAM DRIVE, SUITE A	DUBLIN, GEORGIA 31009
404.484.1888	WWW.LECCRAWENGINEERING.COM

PROFESSIONAL SEAL	MARK S. LECCRAW
NO. 2828	PROFESSIONAL ENGINEER
9/15/18	REGISTERED

THESE PLANS ARE SUBJECT TO FEDERAL AND STATE REGULATIONS. ANY USE OF SAME WITHOUT THE EXPRESSED WRITTEN PERMISSION OF RACETRAC PETROLEUM, INC. IS PROHIBITED.
---

<b>RaceTrac</b>	RACETRAC PETROLEUM, INC.
200 GALLERIA PKWY, SUITE 900	ATLANTA, GA 30339
	(770) 431-7600

<b>EROSION CONTROL DETAILS - 1</b>
RACETRAC MARKET
1328 E. MAIN STREET
CARTERSVILLE, BARTOW COUNTY, GEORGIA
LAND LOT 380, 4TH DISTRICT, 3RD SECTION, PARCEL C98-0396-021
SCALE: 1" = 30'
DATE: 03/28/2018
DRAWN: MAT
JOB NO.: 005031

<b>ES-D1</b>
SHEET NO. REV.