




Drawing name: \\192.168.111.11\lecrav\engineering\060301 - RaceTrac - Cartersville (E Main Street)_GACADD\CONSTR\060301 - 04 - E&S&C DETAILS.dwg EROSION CONTROL DETAILS - 2 Sep 05, 2018 7:54am by: trad.anderson

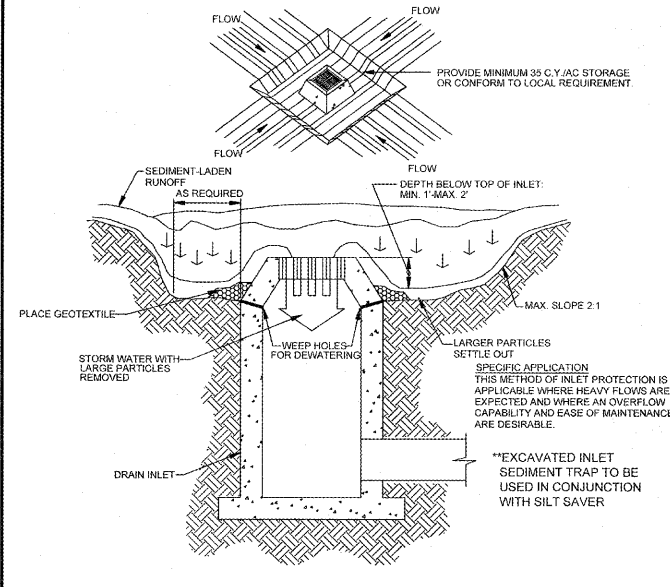


EXCAVATED INLET SEDIMENT TRAP (Sd2-EXCAVATED) NOT TO SCALE

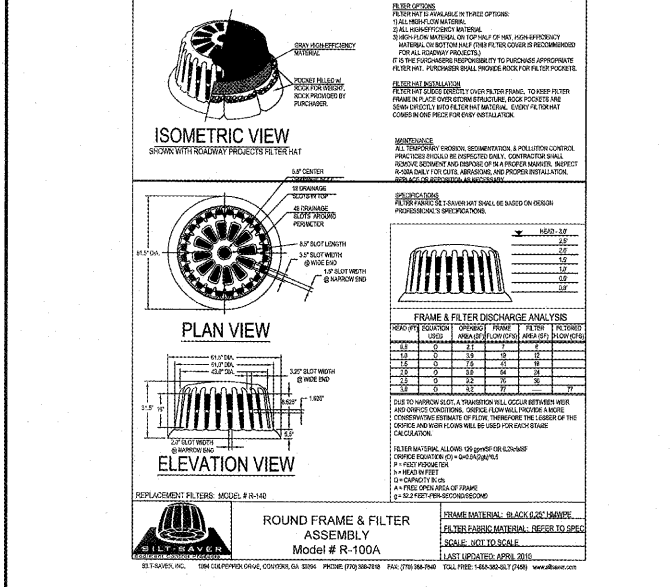

INLET SEDIMENT TRAP - SILT SAVER (Sd2-Ss) NOT TO SCALE

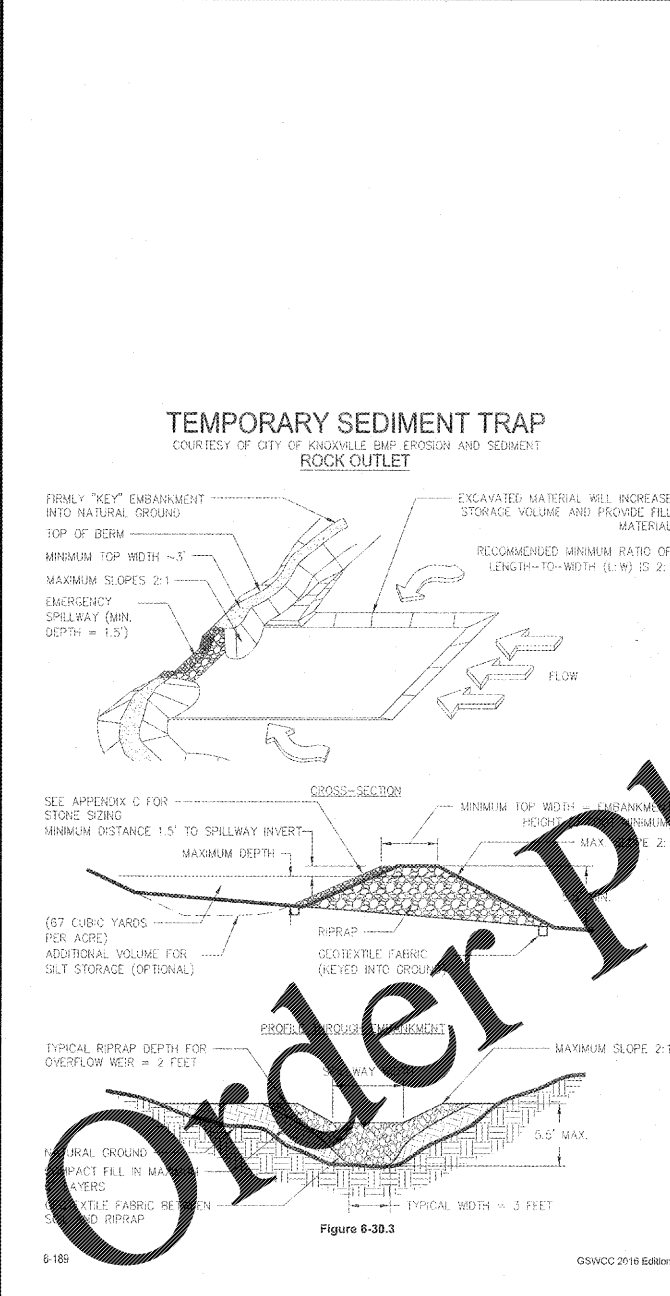

Sd4-C DETAIL NOT TO SCALE

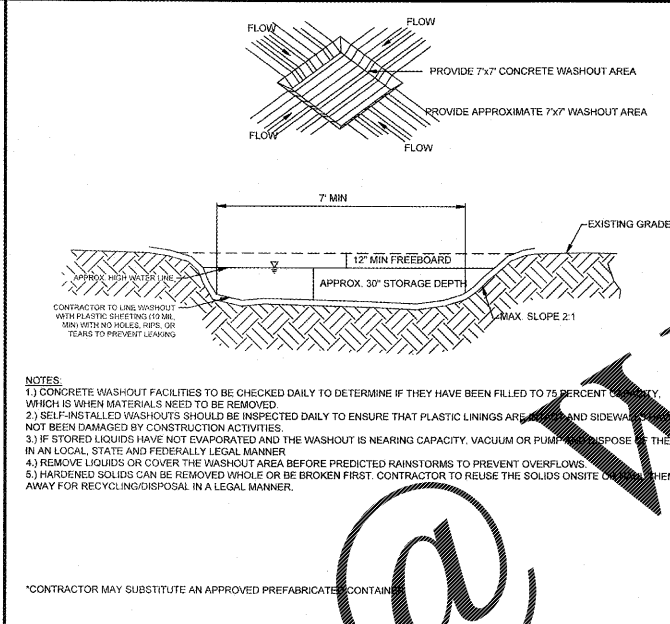

CONCRETE WASHOUT AREA NOT TO SCALE

EROSION, SEDIMENTATION & POLLUTION CONTROL PLAN CHECKLIST. Table with columns for Item, Status, and Description. Includes items 1 through 24 regarding permit requirements, site visits, and BMP implementation.

ES&PC PLAN CHECKLIST NOT TO SCALE

EROSION CONTROL CERTIFICATION. Table with columns for Item, Status, and Description. Includes items 25 through 51 regarding BMP implementation, site visits, and certification requirements.

EROSION CONTROL CERTIFICATION NOT TO SCALE

CERTIFICATION STATEMENT section containing two paragraphs of text and a signature block for Mark S. LeCraw, Georgia Licensed Professional Engineer, dated 9/5/18.

Project information and revision table. Includes project name (RACETRAC - Cartersville), address (E Main St & Canyon Pkwy), date on plans (03/27/18), and a table with columns for revision number, description, and date.

LECRAW ENGINEERING logo and contact information: 3018 ACHAMWAY DRIVE, SUITE A, ATLANTA, GA 30339. Phone: 404.441.0288.

Professional Engineer Seal for Mark S. LeCraw, No. 3038, State of Georgia, dated 9/5/18.

THESE PLANS ARE SUBJECT TO FEDERAL COPYRIGHT LAWS. ANY USE OF SAME WITHOUT THE EXPRESSED WRITTEN PERMISSION OF RACETRAC PETROLEUM, INC. IS PROHIBITED.

RaceTrac logo and address: RACETRAC PETROLEUM, INC., 200 GALLERIA PARKWAY, SUITE 900, ATLANTA, GA 30339. Phone: (770) 431-7600.

EROSION CONTROL DETAILS - 2. Project information including site location (1328 E. MAIN STREET, BARTOW COUNTY, GEORGIA), scale (1" = 30'), and drawing number (005531).

GSWCC logo and Level II Certified Design Professional seal for Mark S. LeCraw, issued 03/11/2018 and expires 03/11/2021.