




7 TYPICAL GATE POST  
3/4" = 1'-0"

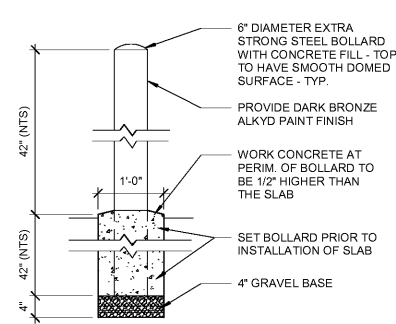


6 TYPICAL BOLLARD  
3/4" = 1'-0"

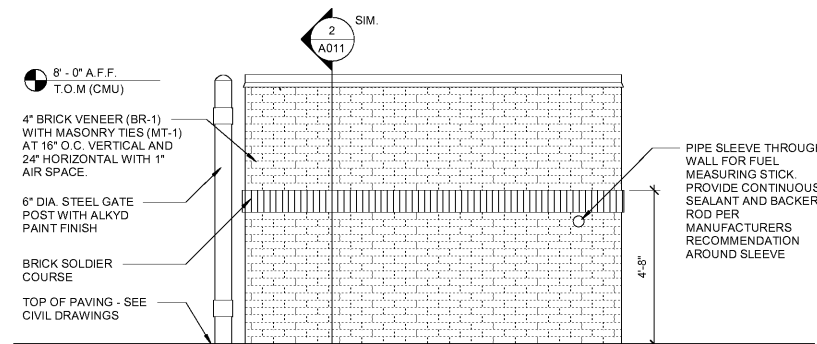


4 DUMPSTER ENCLOSURE RIGHT SIDE ELEVATION  
3/8" = 1'-0"

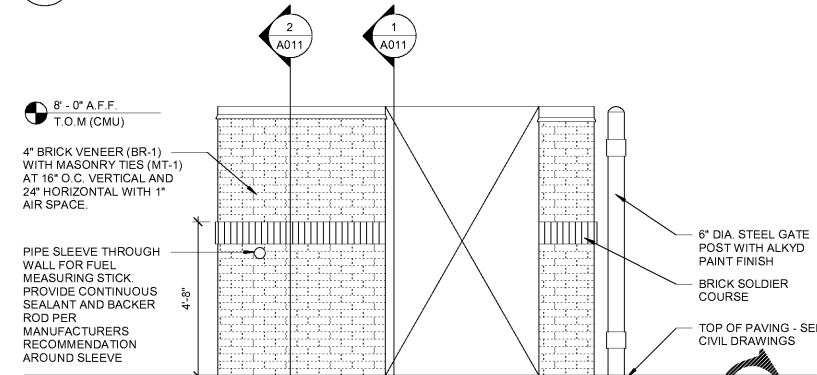


3 DUMPSTER ENCLOSURE LEFT SIDE ELEVATION  
3/8" = 1'-0"

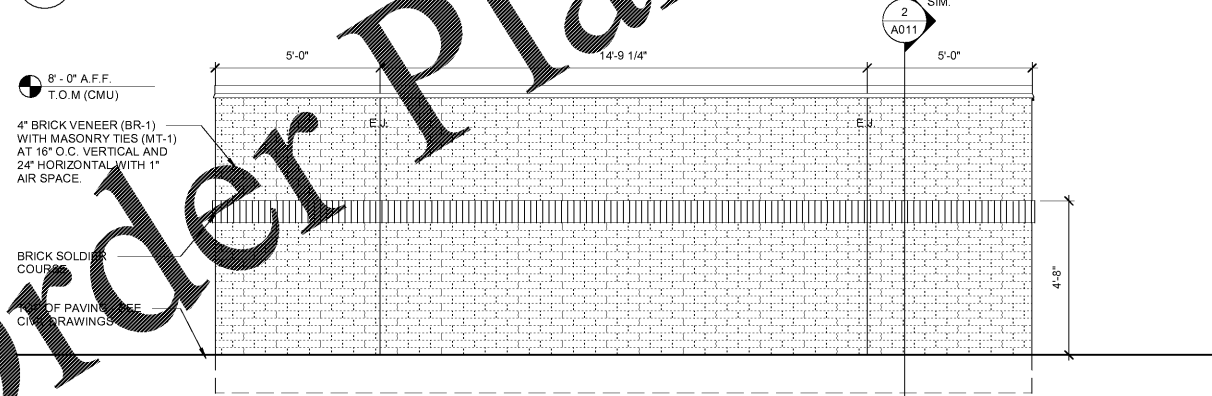

2 DUMPSTER ENCLOSURE REAR ELEVATION  
3/8" = 1'-0"

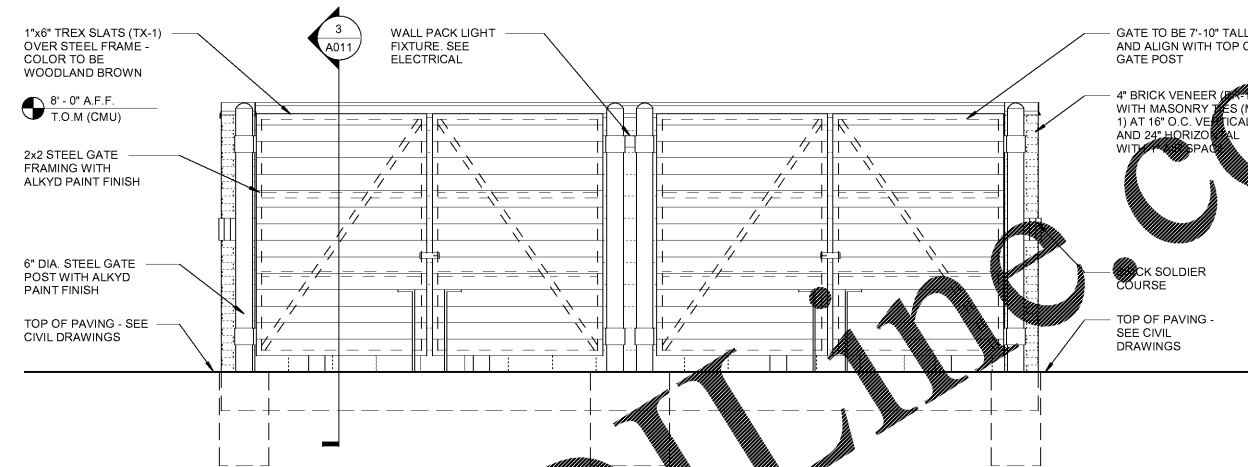

5 DUMPSTER ENCLOSURE FRONT ELEVATION  
3/8" = 1'-0"

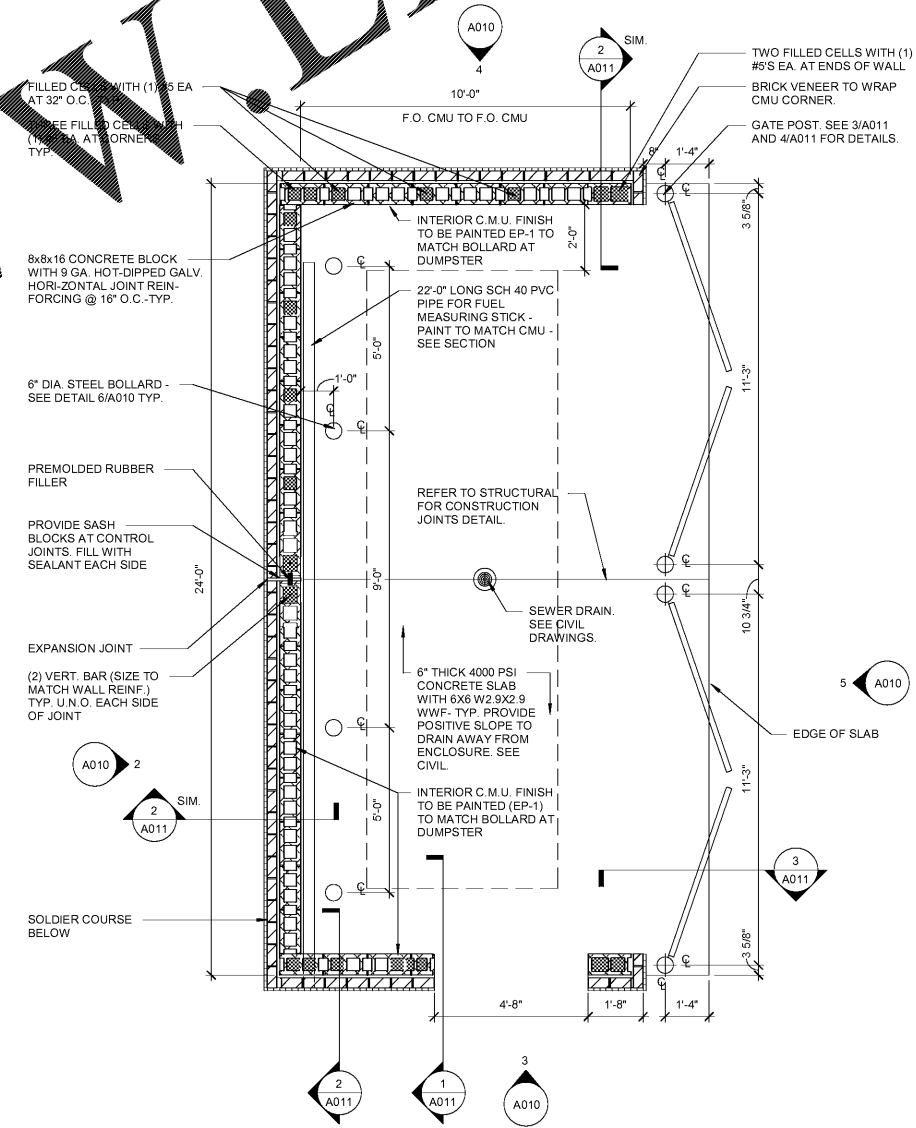

1 DUMPSTER ENCLOSURE PLAN  
3/8" = 1'-0"

**RaceTrac**  
COPYRIGHT NOTICE  
THESE PLANS ARE SUBJECT TO FEDERAL  
COPYRIGHT LAWS. ANY USE OF SAME  
WITHOUT THE EXPRESSED WRITTEN  
PERMISSION OF RACETRAC PETROLEUM,  
INC. IS PROHIBITED. 2016 RACETRAC  
PETROLEUM INC.

DESIGN PROFESSIONALS



ARCHITECTURE  
ENGINEERING  
3680 Pleasant Hill Road  
Suite 200  
Duluth, Georgia 30096  
p 770.622.9858  
f 770.622.9535  
www.hillfoleyrossi.com

© Copyright (as stated below)  
This drawing and all information thereon are the property of  
Hill Foley Rossi & Associates, LLC (HFR). It is intended for the  
sole use of the project named herein. Reproduction without the  
written consent of HFR is prohibited. All rights are to be  
reserved to HFR upon project completion.

ISSUE/REVISION RECORD

DATE	DESCRIPTION
08/21/18	ISSUED FOR PERMIT

**RaceTrac**

RACETRAC PETROLEUM, INC.  
200 GALLERIA PARKWAY SOUTHEAST  
SUITE 900  
ATLANTA, GEORGIA 30339  
(770) 431-7600

PROJECT NAME

**EAST MAIN  
STREET**

**CARTERSVILLE  
GEORGIA**  
1325 E. MAIN ST.  
CARTERSVILLE, GA 30121

RACETRAC STORE NUMBER

**1310**

PROTOTYPE SERIES 5.5K 2.0


2018 RH MO

PLAN MODIFICATION NOTICE

SPB NO. DATE

STANDARD PLAN BULLETINS (SPB) MODIFY THE  
PROTOTYPE SERIES SET NOTED ABOVE. THE  
LISTED SPB REPRESENTS THE LATEST  
MODIFICATION INCORPORATED TO THIS  
PROTOTYPE SERIES SET AT ORIGINAL RELEASE.  
THE ISSUE/REVISION RECORD COLUMN ABOVE  
LISTS ANY REVISIONS OR SPB INCORPORATED IN  
THIS SET AFTER THE ORIGINAL RELEASE.  
CONTACT RACETRAC ENGINEERING AND  
CONSTRUCTION FOR ANY SUBSEQUENT  
BULLETINS NOT INCORPORATED HEREIN.

PROFESSIONAL SEAL

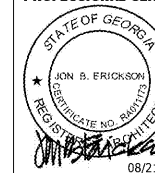

08/21/18

PROJECT NUMBER

18.714.00

SHEET TITLE

**DUMPSTER  
ENCLOSURE PLAN**

SHEET NUMBER

**A010**

ISSUED FOR PERMIT