

ISSUE/REVISION RECORD	
DATE	DESCRIPTION
08/21/18	ISSUED FOR PERMIT

PROJECT NAME
**EAST MAIN
 STREET**

**CARTERSVILLE
 GEORGIA**
 1325 E. MAIN ST.
 CARTERSVILLE, GA 30121

RACETRAC STORE NUMBER
1310

PROTOTYPE SERIES 5.5K 2.0
2018 RH MO

PLAN MODIFICATION NOTICE

SPB NO.	DATE
STANDARD PLAN BULLETINS (SPB) MODIFY THE PROTOTYPE SERIES SET NOTED ABOVE. THE LISTED SPB REPRESENTS THE LATEST MODIFICATION INCORPORATED TO THIS PROTOTYPE SERIES SET AT ORIGINAL RELEASE. THE ISSUE/REVISION RECORD COLUMN ABOVE LISTS ANY REVISIONS OR SPB INCORPORATED IN THIS SET AFTER THE ORIGINAL RELEASE. CONTACT RACETRAC ENGINEERING AND CONSTRUCTION FOR ANY SUBSEQUENT BULLETINS NOT INCORPORATED HEREIN.	

PROFESSIONAL SEAL




PROJECT NUMBER
 18.714.00

SHEET TITLE
WALL SECTIONS

SHEET NUMBER
A422

ISSUED FOR PERMIT

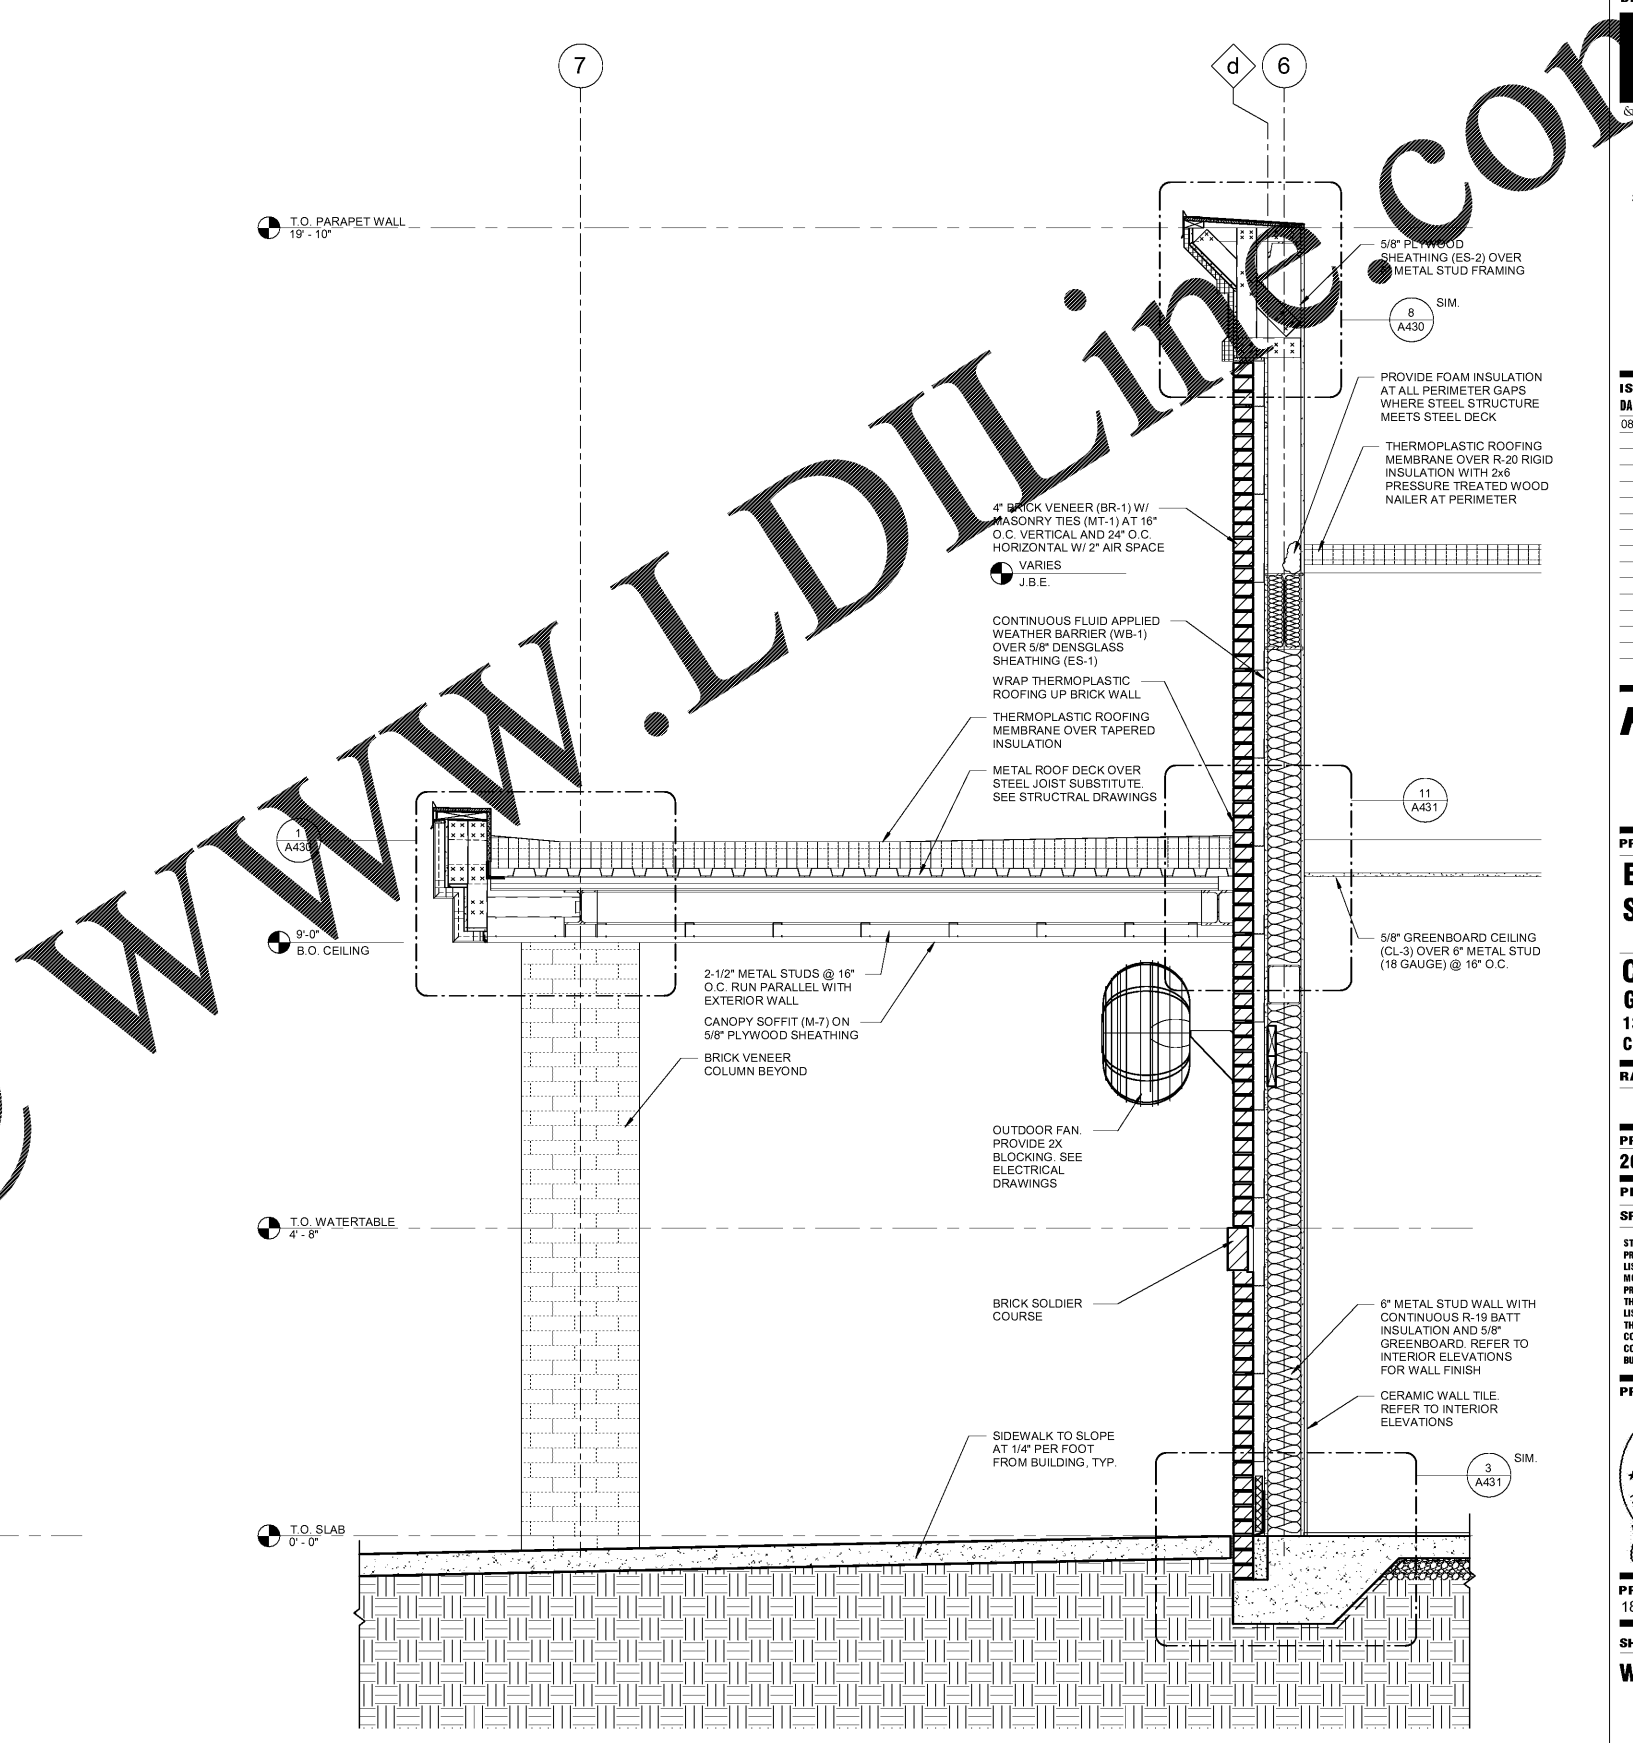

2 FREEZER CROSS SECTION
 3/4" = 1'-0"

1 PATIO SEATHING SECTION
 3/4" = 1'-0"

Order Plans @