





issue dates


submission:	Date
OWNER & L REVIEW	11/01/2018
BID SET	11/01/2018
PERMIT SET	11/01/2018

revisions:

#	Description	Date

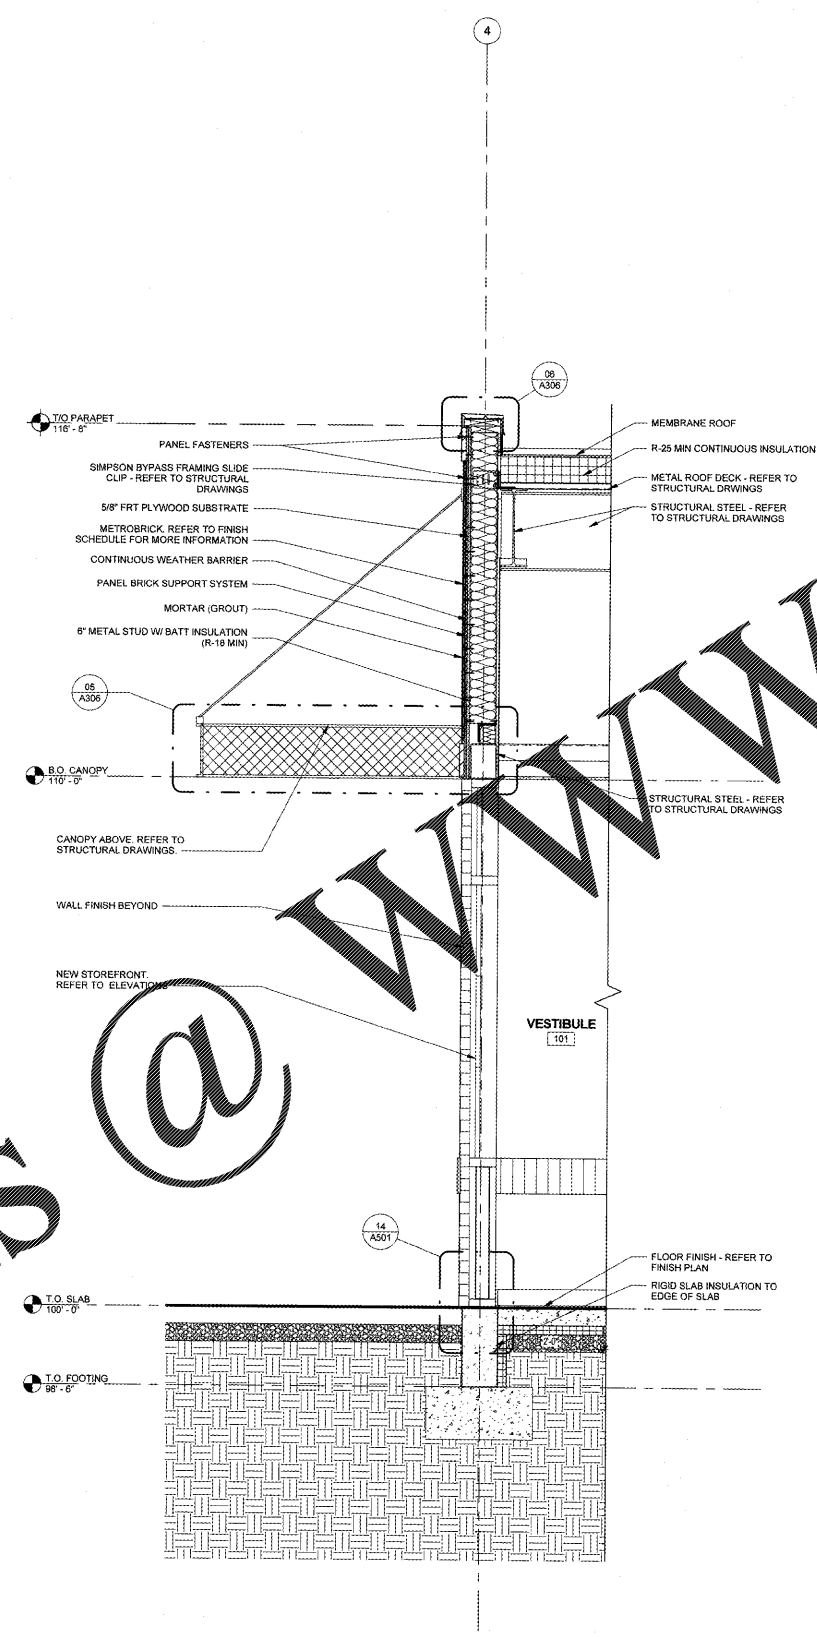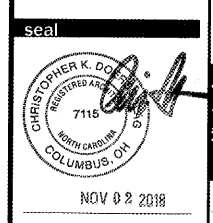

02 section @ vestibule entry
SCALE | 3/4" = 1'-0"

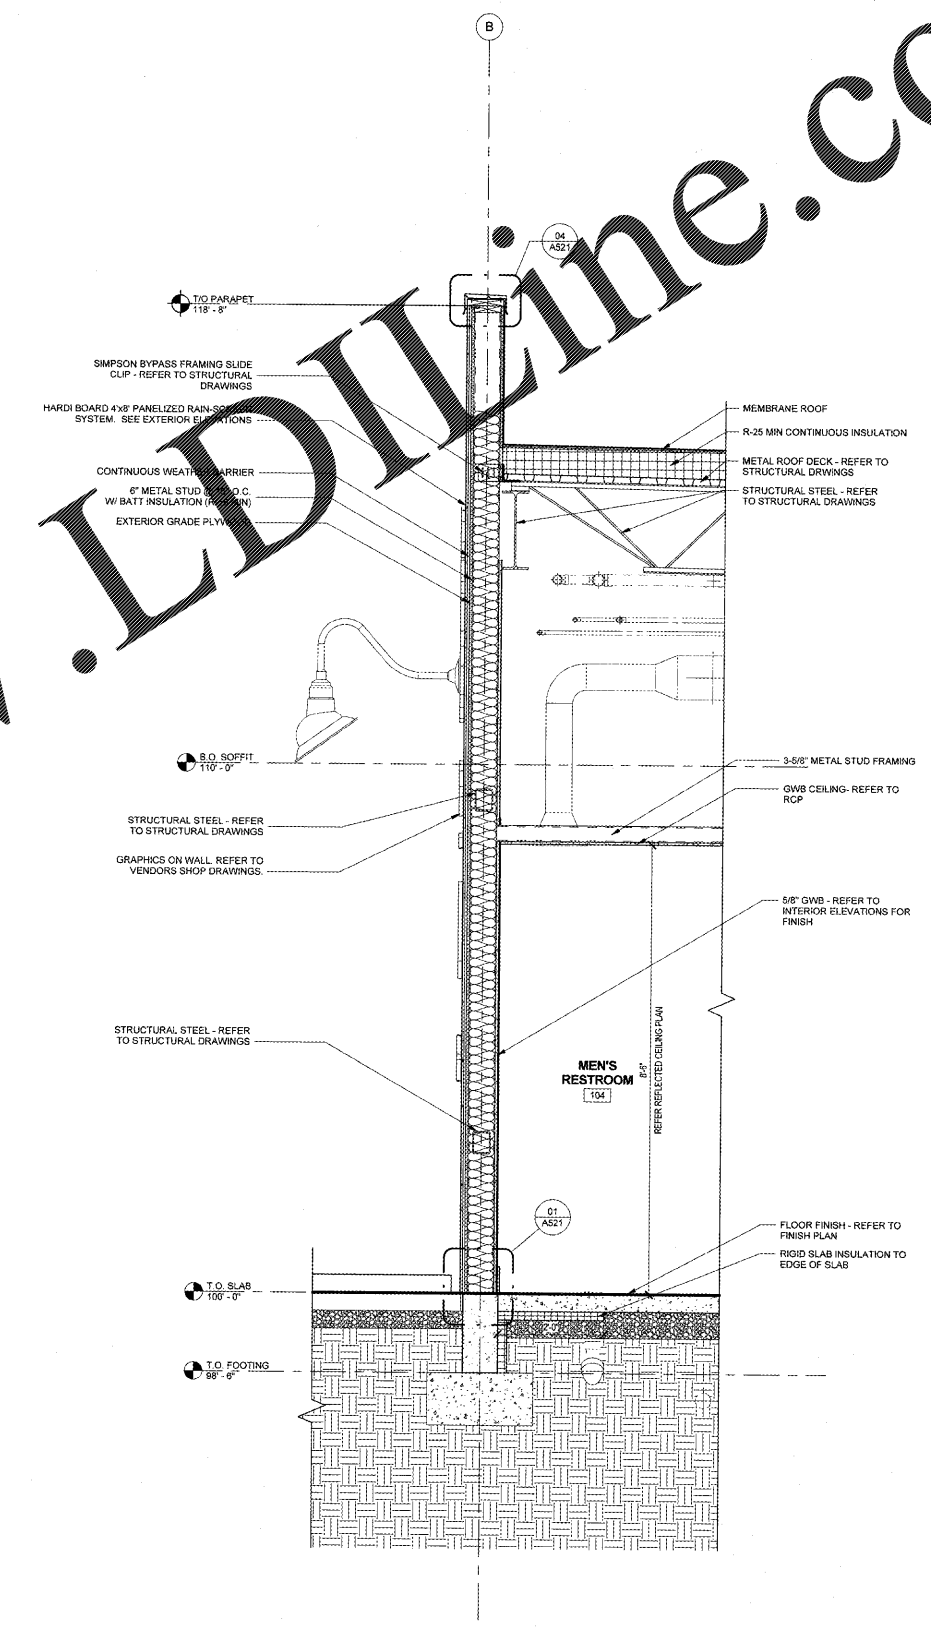

01 wall section @ patio
SCALE | 3/4" = 1'-0"

Order Plans @

WWW.LDOnline.com