

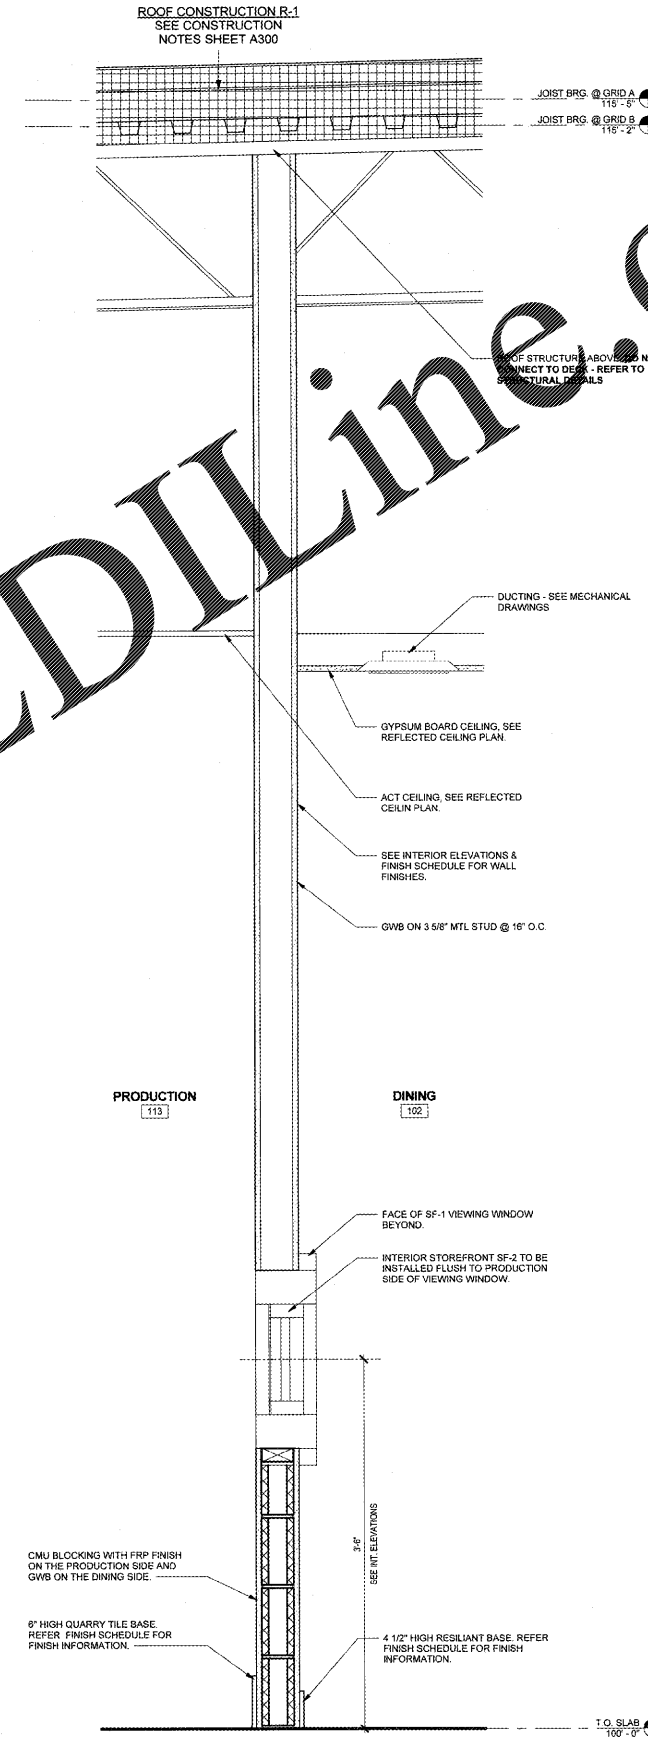


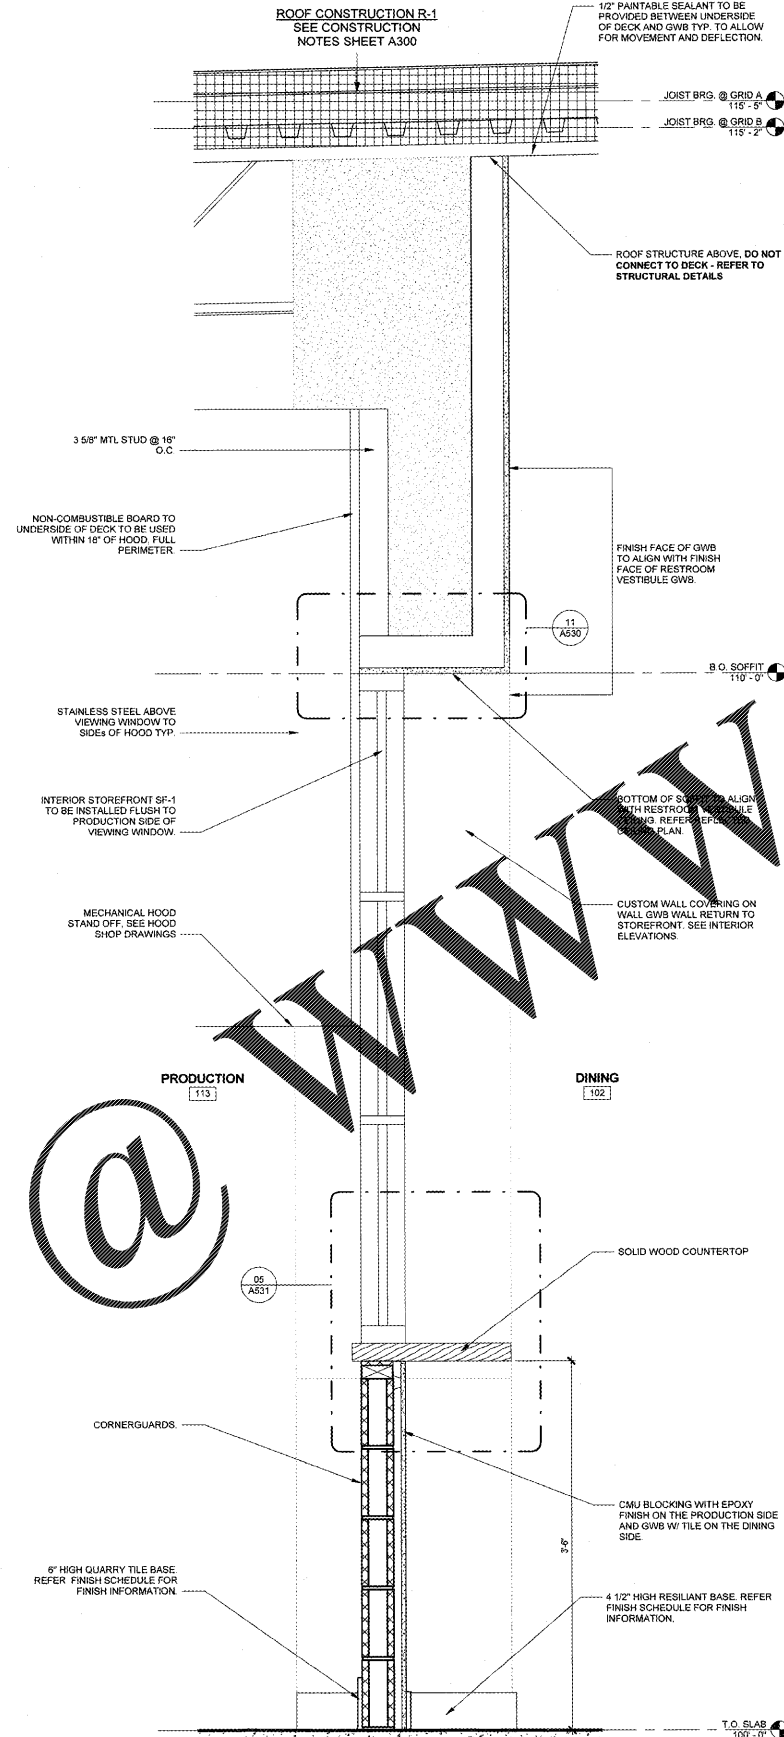

submission:	Date
OWNER/LL REVIEW	11/01/2018
BID SET	11/01/2018
PERMIT SET	11/01/2018

#	Description	Date

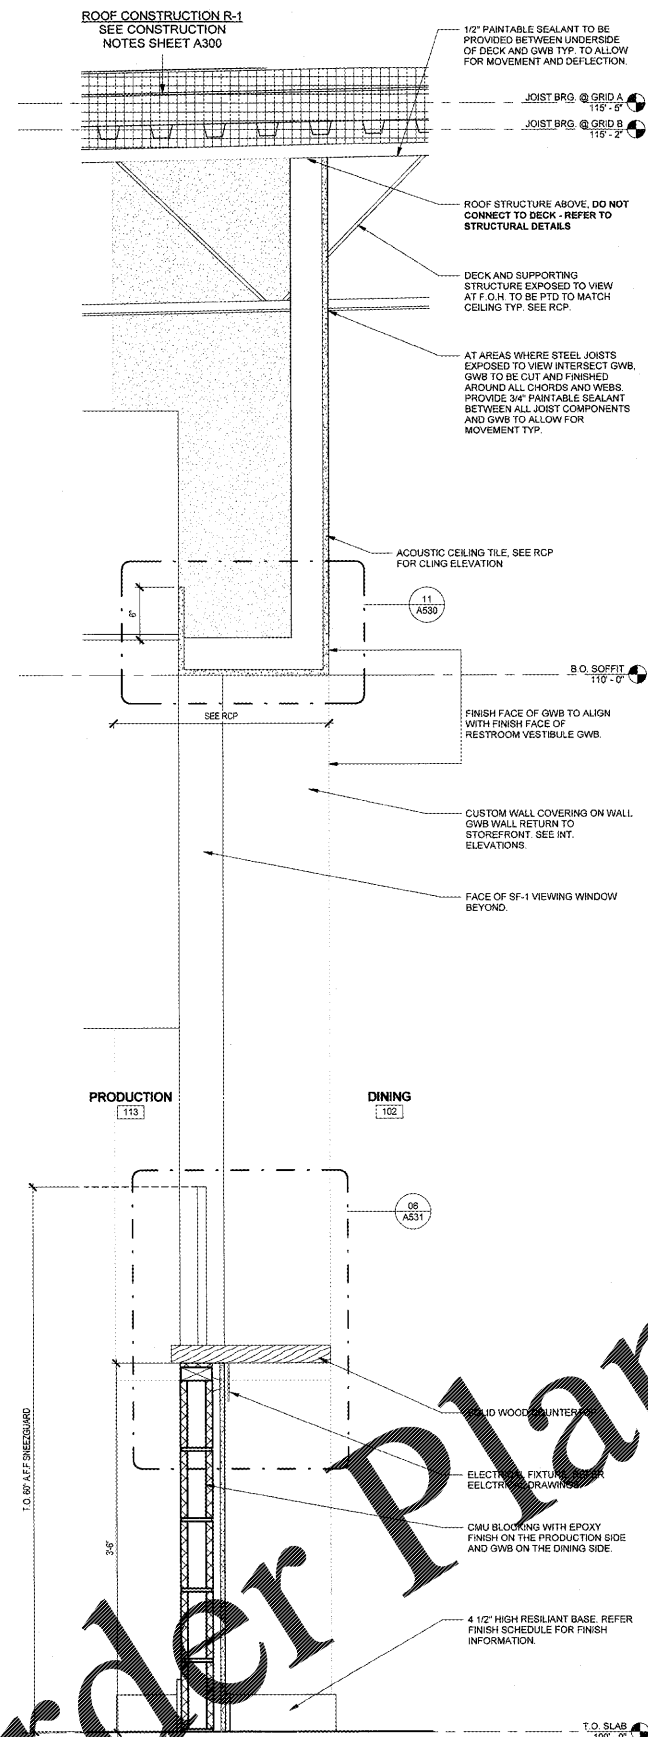

01 int wall section @ production/ sneeze guard  
SCALE | 1 1/2" = 1'-0"

02 int wall section @ fryer window  
SCALE | 1 1/2" = 1'-0"

03 int wall section @ porthole  
SCALE | 1 1/2" = 1'-0"