



ROOF CONSTRUCTION R-1  
SEE CONSTRUCTION  
NOTES SHEET A300

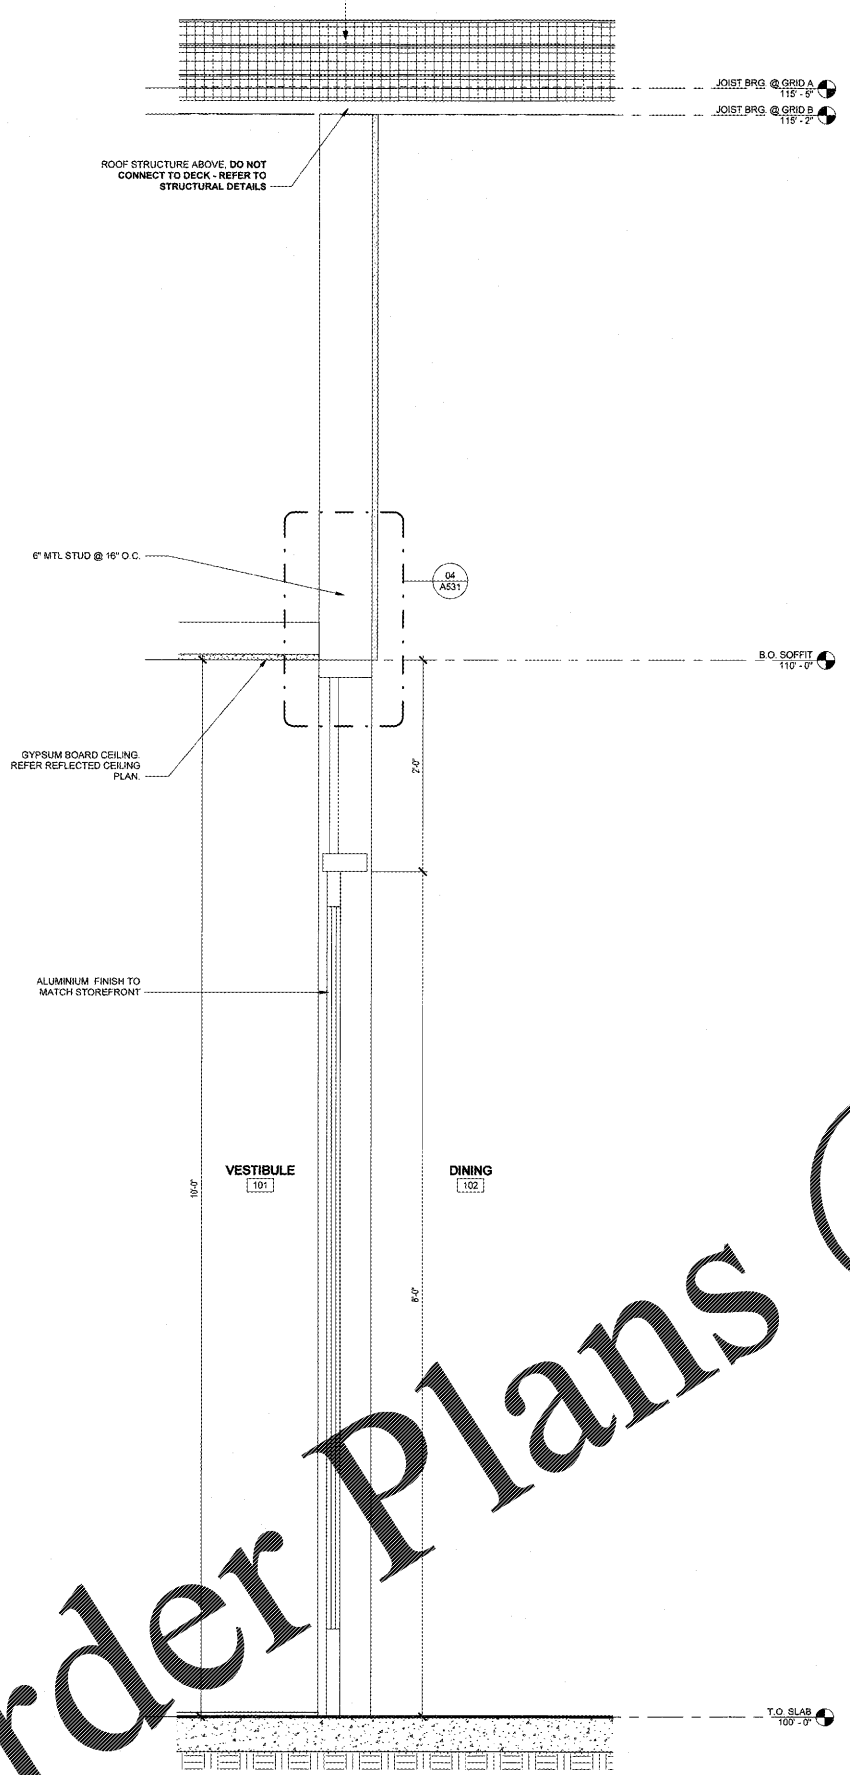

**01 interior section @ vestibule**  
SCALE | 1 1/2" = 1'-0"

ROOF STRUCTURE ABOVE, DO NOT  
CONNECT TO DECK - REFER TO  
STRUCTURAL DETAILS

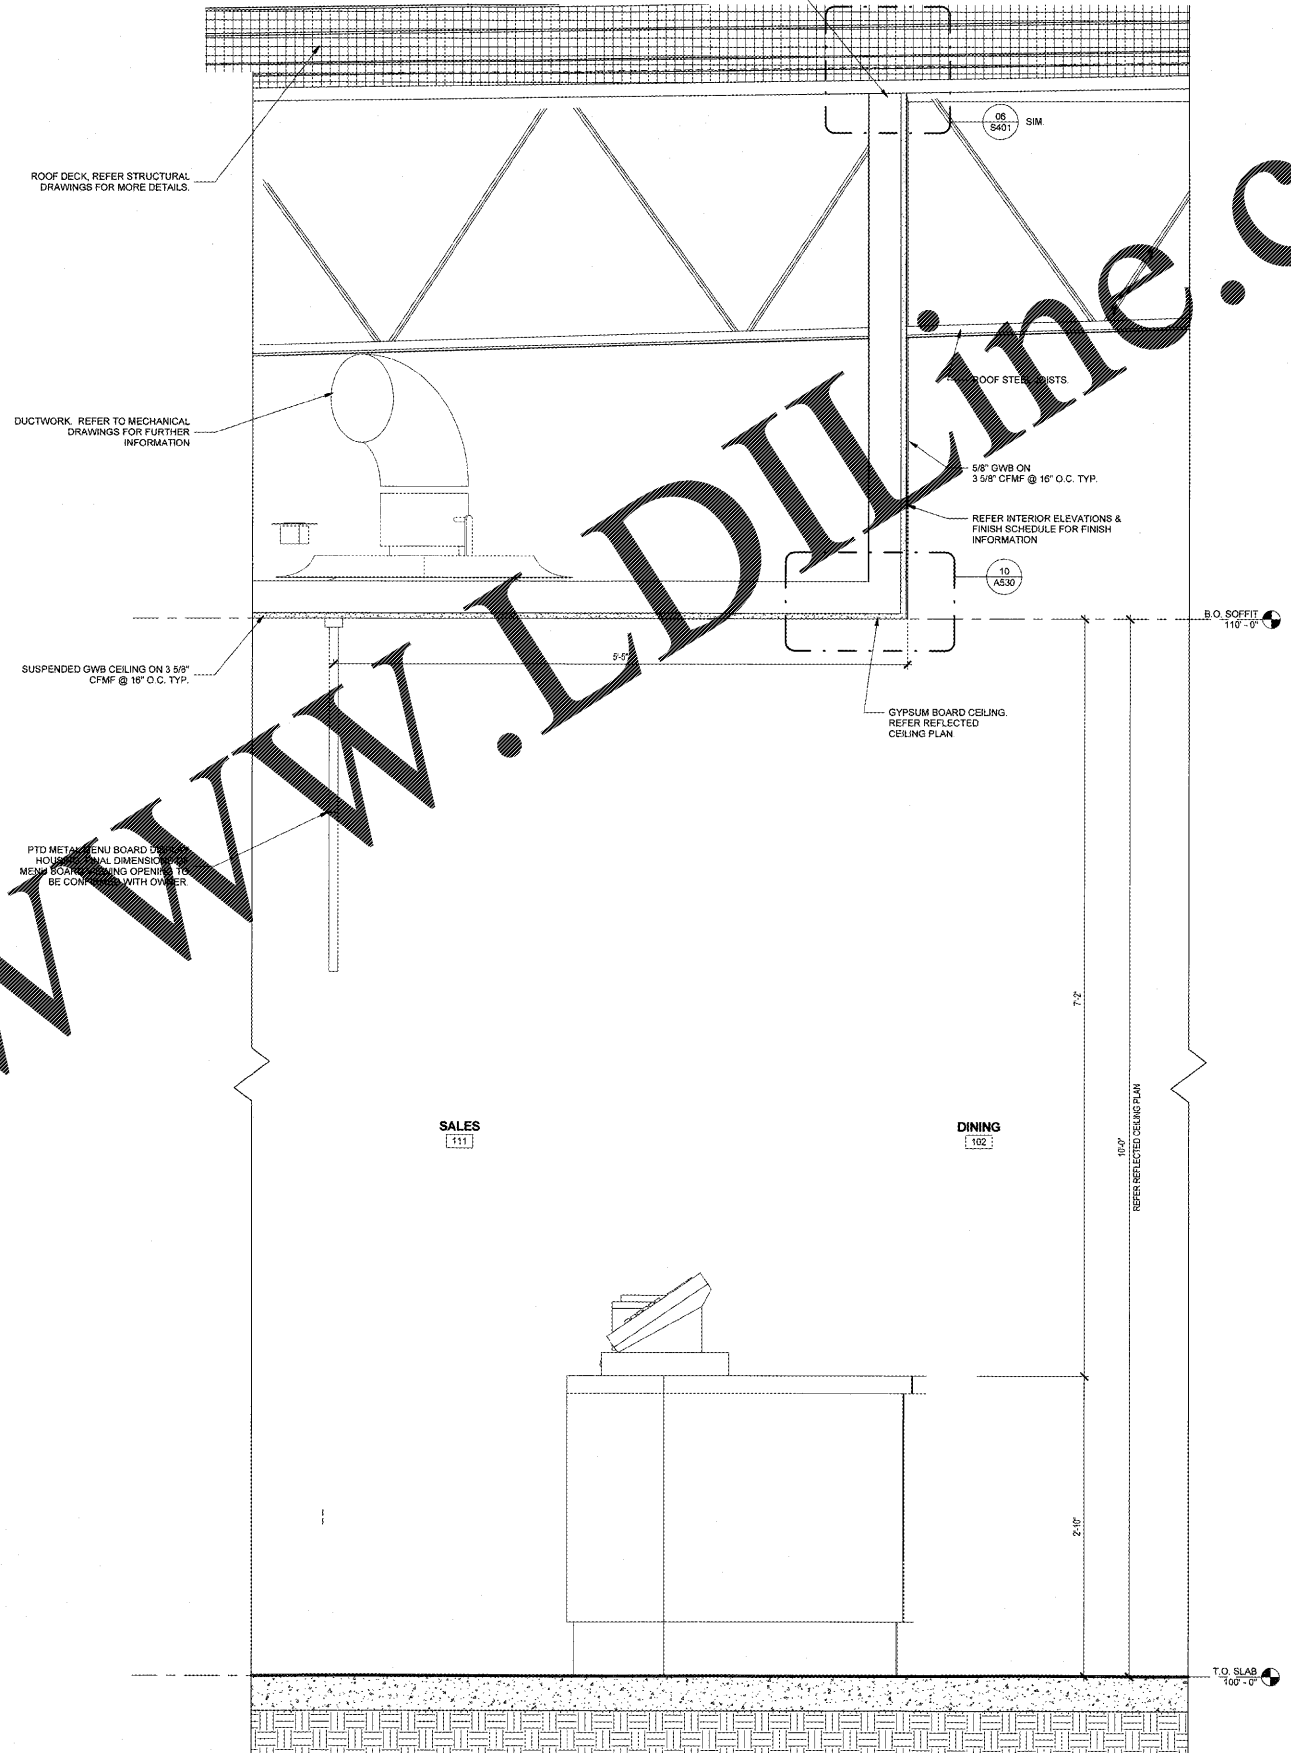

**02 int wall section @ soffit - typical**  
SCALE | 1 1/2" = 1'-0"



project info

CONCORD  
NORTH CAROLINA

issue dates

submission:	Date
OWNER/LL REVIEW	11/01/2018
BID SET	11/01/2018
PERMIT SET	11/01/2018

revisions:

#	Description	Date

seal



sheet info

INTERIOR  
SECTIONS  
**A512**