


Know what's below.
 Call before you dig.

GRADING PLAN NOTES:

1. TOPOGRAPHIC INFORMATION WAS TAKEN FROM A TOPOGRAPHIC SURVEY BY HARKLERGAD AND ASSOCIATES IF CONTRACTOR DOES NOT ACCEPT EXISTING TOPOGRAPHY AS SHOWN ON THE PLANS, WITHOUT EXCEPTION, HE SHALL HAVE MADE, AT HIS EXPENSE, A TOPOGRAPHIC SURVEY BY A REGISTERED LAND SURVEYOR AND SUBMIT IT TO THE OWNER FOR REVIEW.
2. CONTRACTOR SHALL VERIFY HORIZONTAL AND VERTICAL LOCATION OF ALL EXISTING STORM SEWER STRUCTURES, PIPES, AND ALL UTILITIES PRIOR TO CONSTRUCTION.
3. THE CONTRACTOR IS SPECIFICALLY CAUTIONED THAT THE LOCATION AND/OR ELEVATION OF ALL EXISTING UTILITIES (ABOVE AND BELOW GROUND) AS SHOWN ON THESE PLANS ARE APPROXIMATE AND WERE LOCATED BASED ON EITHER VISUAL OBSERVATIONS AT THE SITE, EXISTING SURVEYS, AND/OR FROM UTILITY OWNERS.
4. RACETRAC PETROLEUM DOES NOT GUARANTEE THAT EXISTING UTILITY LOCATIONS ARE EXACT. IT SHALL BE THE RESPONSIBILITY OF THE CONTRACTOR TO DETERMINE THE EXACT LOCATIONS OF EXISTING UTILITIES (ABOVE AND BELOW GROUND) BEFORE BEGINNING ANY CONSTRUCTION. THE CONTRACTOR SHALL CALL APPROPRIATE UTILITY COMPANIES AND THE UTILITIES PROTECTION CENTER AT LEAST 72 HOURS BEFORE ANY EXCAVATION TO REQUEST EXACT FIELD LOCATIONS OF UTILITIES.
5. IT SHALL BE THE RESPONSIBILITY OF THE CONTRACTOR TO NOTIFY OWNER AND/OR ENGINEER OF ANY UTILITY CONFLICTS WITH THE PROPOSED IMPROVEMENTS SHOWN ON THE PLANS.
6. ALL CUT OR FILL SLOPES SHALL BE 3:1 OR FLATTER UNLESS OTHERWISE NOTED.
7. EXISTING DRAINAGE STRUCTURES TO BE INSPECTED AND REPAIRED AS NEEDED, AND EXISTING PIPES TO BE CLEANED OUT TO REMOVE ALL SILTS AND DEBRIS.
8. IF ANY EXISTING STRUCTURES TO REMAIN ARE DAMAGED DURING CONSTRUCTION, IT SHALL BE THE CONTRACTORS RESPONSIBILITY TO REPAIR AND/OR REPLACE THE EXISTING STRUCTURE AS NECESSARY TO RETURN IT TO EXISTING CONDITIONS OR BETTER.
9. ALL STORM PIPE ENTERING STRUCTURES SHALL BE GROUTED TO ASSURE CONNECTION AT STRUCTURE IS WATERTIGHT.
10. ALL STORM SEWER MANHOLES IN PAVED AREAS SHALL BE FLUSH WITH PAVEMENT, AND SHALL HAVE TRAFFIC BEARING RING AND COVERS.
11. THE CONTRACTOR SHALL ADHERE TO ALL TERMS AND CONDITIONS AS OUTLINED IN THE GENERAL N.D.S. PERMIT FOR STORM WATER DISCHARGE ASSOCIATED WITH CONSTRUCTION ACTIVITIES.
12. CONTRACTOR SHALL ASSURE POSITIVE DRAINAGE AWAY FROM BUILDING AND FOR ALL NATURAL AND PAVED AREAS.
13. ALL UN-SURFACED AREAS DISTURBED BY GRADING OPERATION SHALL RECEIVE 4 INCHES OF TOPSOIL. CONTRACTOR SHALL GRADE DISTURBED AREAS IN ACCORDANCE WITH CITY / COUNTY SPECIFICATIONS UNTIL HEALTHY STAND OF GRASS IS OBTAINED.
14. ALL RETAINING WALLS TO BE PROTECTED DURING BACKFILL BY CONTRACTOR. THIS INCLUDES BUT IS NOT LIMITED TO, PROVIDING AND INSTALLING PROPER BRACING DURING BACKFILL BEING PLACES ADJACENT TO RETAINING WALLS.
15. CONTRACTOR TO REVIEW BORING LOGS PROVIDED BY RACETRAC.
16. CLEARING AND GRUBBING LIMITS SHALL INCLUDE ALL AREAS DISTURBED BY GRADING OPERATIONS. CONTRACTOR IS RESPONSIBLE FOR THE PROTECTION OF ALL UNDISTURBED AREAS, ALL PROPERTY CORNERS, AND REPLACING ALL PINS ELIMINATED OR DAMAGED DURING CONSTRUCTION.
17. PROPOSED SPOT ELEVATIONS REPRESENT FINISHED PAVEMENT OR GROUND SURFACE GRADE UNLESS OTHERWISE NOTED ON DRAWINGS.
18. CONTRACTOR SHALL TRIM, JACK, AND MATCH EXISTING PAVEMENT AT LOCATIONS WHERE NEW PAVEMENT MEETS EXISTING PAVEMENT.
19. ALL GRADING OPERATIONS SHALL BE STAKED BY A REGISTERED CIVIL ENGINEER OR LICENSED LAND SURVEYOR APPROVED BY THE OWNER.
20. EXISTING MANHOLES AND VALVE BOXES TO REMAIN IN PLACE SHALL BE ADJUSTED TO FINAL GRADES.
21. CONTRACTOR TO READ GEOTECHNICAL REPORT BY EGS (PROJECT NO. 10-949)

LEGEND

- 2.00 PROPOSED SPOT ELEVATION
- 2.00 PROPOSED ELEVATION AT BOTTOM AND TOP OF CURB
- PERCENT SLOPE
- 148.00 x EXISTING SPOT ELEVATION
- PROPOSED ELEMENTS
- EXISTING ELEMENTS
- WATER LINE
- OVERHEAD ELECTRICAL LINE
- UNDERGROUND ELECTRICAL LINE
- TELEPHONE LINE
- GAS LINE
- SEWERY LINE
- NORTHING & EASTING COORDINATES
- ELECTRICAL TRANSFORMER PAD
- PARKING SPACE COUNT / DISPENSER NUMBER
- STORM CATCH BASIN
- STORM JUNCTION BOX
- STORM OUTLET CONTROL STRUCTURE
- SANITARY SEWER MANHOLE
- POWER POLE
- DROP INLET

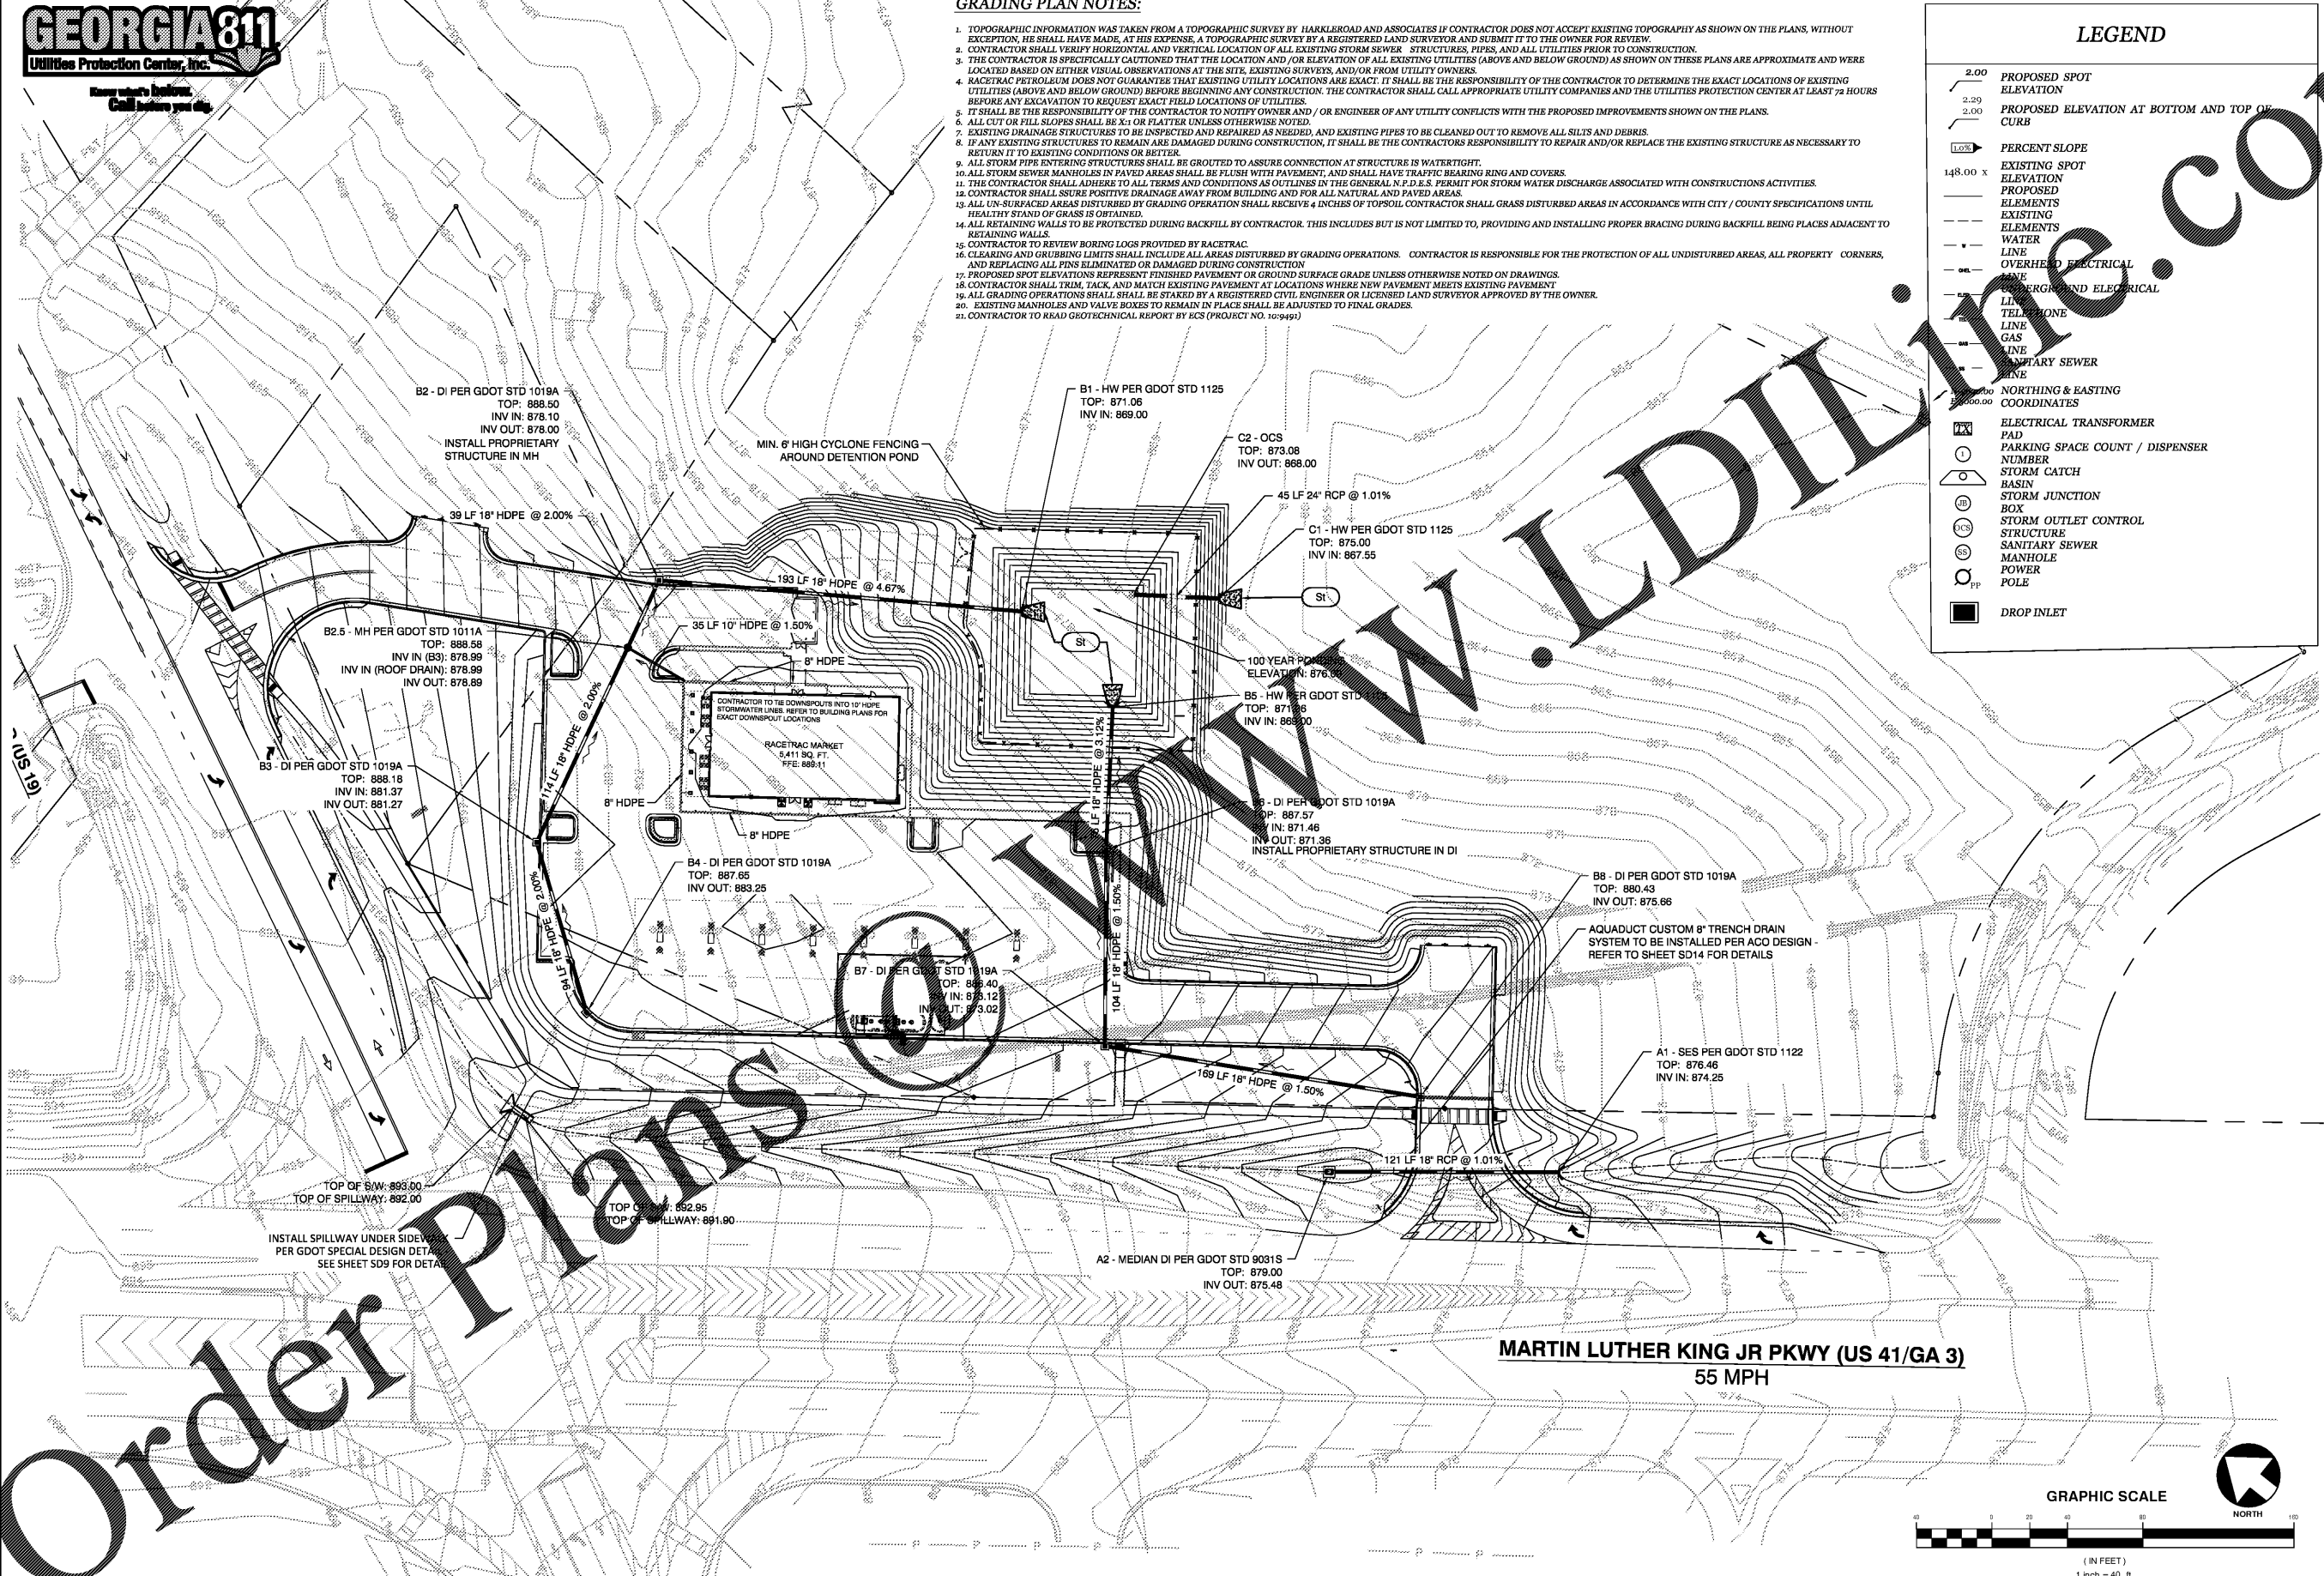

Order Plans


WWW.LDLINE.COM

10/24/2018	REVISED PER SPALDING CO COMMENTS	10/24/2018	DATE
7	REVISED PER SPALDING CO. CITY OF GRIFFIN / RT INTERNAL COMMENTS	09/16/2018	NO
6	REVISED PER EED DROP OF 4"	07/06/2018	NO
5	REVISED SET DRAINAGE IN ROW PER GDOT COMMENTS	07/06/2018	NO
4	REVISED SET PER SPALDING COUNTY PLAN REVIEW	12/13/17	NO
3	REVISED SET PER RT INTERNAL REVIEW / SPALDING COUNTY PLAN REVIEW	12/13/17	NO
2	REVISED SET PER RT INTERNAL REVIEW / SPALDING COUNTY PLAN REVIEW	12/20/17	NO
1	REVISED SET PER RT INTERNAL REVIEW / SPALDING COUNTY PLAN REVIEW	09/15/2017	NO

	A&R Engineering, Inc. 2100 Kingston Court, Suite O Marietta, GA 30067 (770) 980-9255 www.aaring.com
--	--

THESE PLANS ARE SUBJECT TO FEDERAL COPYRIGHT LAWS. ANY USE OF SAME WITHOUT THE EXPRESSED WRITTEN PERMISSION OF RACETRAC PETROLEUM, INC. IS PROHIBITED.	
--	--

Drainage Plan RACETRAC MARKET RaceTrac Griffin 1638 US Hwy 41 Spalding County	DATE: 7-24-17 DRAWN-BY: JDE CHECK-BY: AKA DRAWING NAME: 16-136 SHEET NO: C-2.3 REVISION: REV 9
--	---

 

MARTIN LUTHER KING JR PKWY (US 41/GA 3)
 55 MPH