

**ARCH SITE PLAN NOTES**  
 1. SEE FINISH PLAN FOR SIDEWALK JOINTS AND FINISH PATTERNS  
 2. SEE CIVIL SHEETS

**ysm DESIGN**  
 1320 Ellsworth Industrial Blvd  
 Suite A-100  
 Atlanta GA 30318  
 404-249-4555  
 404-355-6394  
 www.ysm.com



Signed & Sealed: 31 AUG 2018

Copyright © 2018 YSM Design, P.C.  
 All rights reserved. Reproduction, computer file, text data, notes and other documents and information contained herein are the property of YSM Design, P.C. and shall remain the property of YSM Design, P.C. All other rights reserved.  
 This drawing is not to be reproduced in whole or in part without written permission of YSM Design, P.C. It is an electronic document. Scanned or printed copies are not to be used for construction.

Rev	Date	Comments

**BID SET**  
 Every Contractor or Subcontractor, by submitting a bid for this project declares that they have reviewed all aspects of this project and have included all work required to provide a complete project that meets all building codes.  
 If questions or discrepancies are found between trades, these should be submitted by the bidding General Contractor as a Request for Information to the Bidder. These questions will be issued to all Bidders in Atlanta. No consideration will be given after the bid date for issues that could clearly have been assumed during the bidding period.  
 Information to all Bidders:  
 For more information about this bid, including a list of the most current documents, instructions to Bidders, Responsibility Chart, answers to RFI, etc., go to project website. Note the address will be provided to bidders with invitation to bid.  
 It is the responsibility of ALL Bidders to become familiar with this site and the additional information that is contained herein. If you do not have access to the internet you MUST contact your General Contractor for this information. No Change Orders will be accepted for not reviewing this information.  
 No consideration will be given for Change Order Requests based on any of the following:  
 1. Items requiring clarification but not clearly indicated as an exception on the issue bid.  
 2. Items requiring clarification but not submitted to Architect as a request for information during bidding.  
 3. Items deemed to be industry standard for a particular system or assembly.  
 4. Items that can reasonably be inferred or assumed from contract documents.




Client:  
**JIM ELLIS CADILLAC**  
 5880 PEACHTREE BLVD  
 ATLANTA, GA 30341

Project:  
**JIM ELLIS CADILLAC**  
 5880 PEACHTREE BLVD  
 ATLANTA, GA 30341

Project Number: 18020  
 Drawn By: ES  
 Checked By: AEA  
 Approved By: YSM

Sheet Title:  
**ARCHITECTURAL SITE PLAN**

Sheet Number:  
**A100**

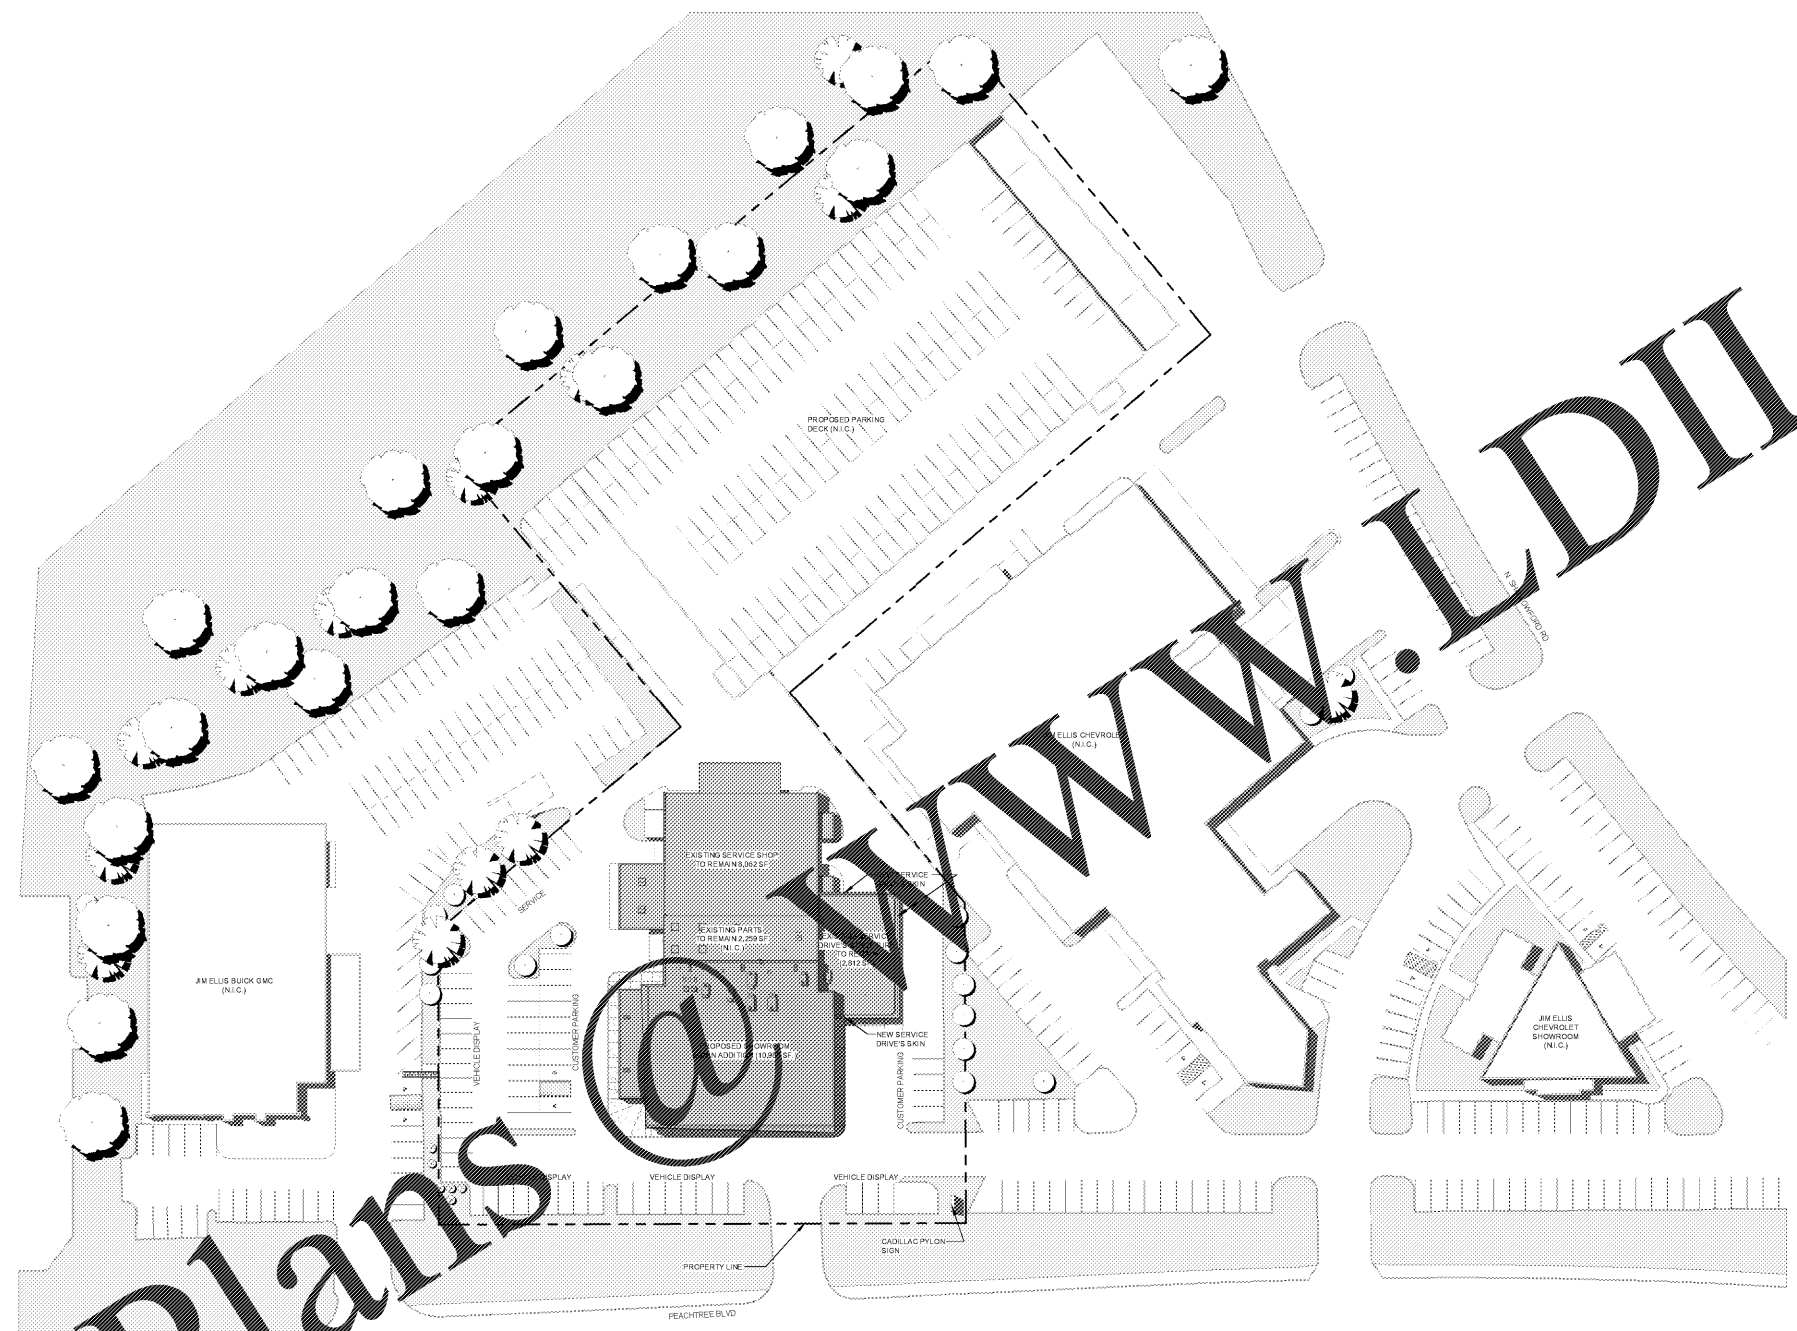

D:\esman\18020 - JIM ELLIS CADILLAC - esman\18020.rvt  
 8/31/2018 3:07 PM

Order Plans

PROPOSED SITE PLAN  
 1" = 40'-0"  
 A100