

In association with:

CCS Gym
 Expansion + Spirit
 Store

for
**Chattanooga
 Christian School**



3354 Charger Dr.
 Chattanooga, TN 37409

This drawing is the property of
 Franklin Associates Architects Inc.
 Any use, reuse, reproduction, display
 or sale of this drawing without the
 express written consent of the Architect
 is strictly prohibited.

Copyright © 2018 | franklin architects



Construction
 Documents

Revisions		
No.	Issue	Date

Sheet Information


Date: 11/26/18
 Job No.: 6774.3 / 6774.4

Title


**ARCHITECTURAL
 SITE
 SITE PLAN**

Sheet


AC100

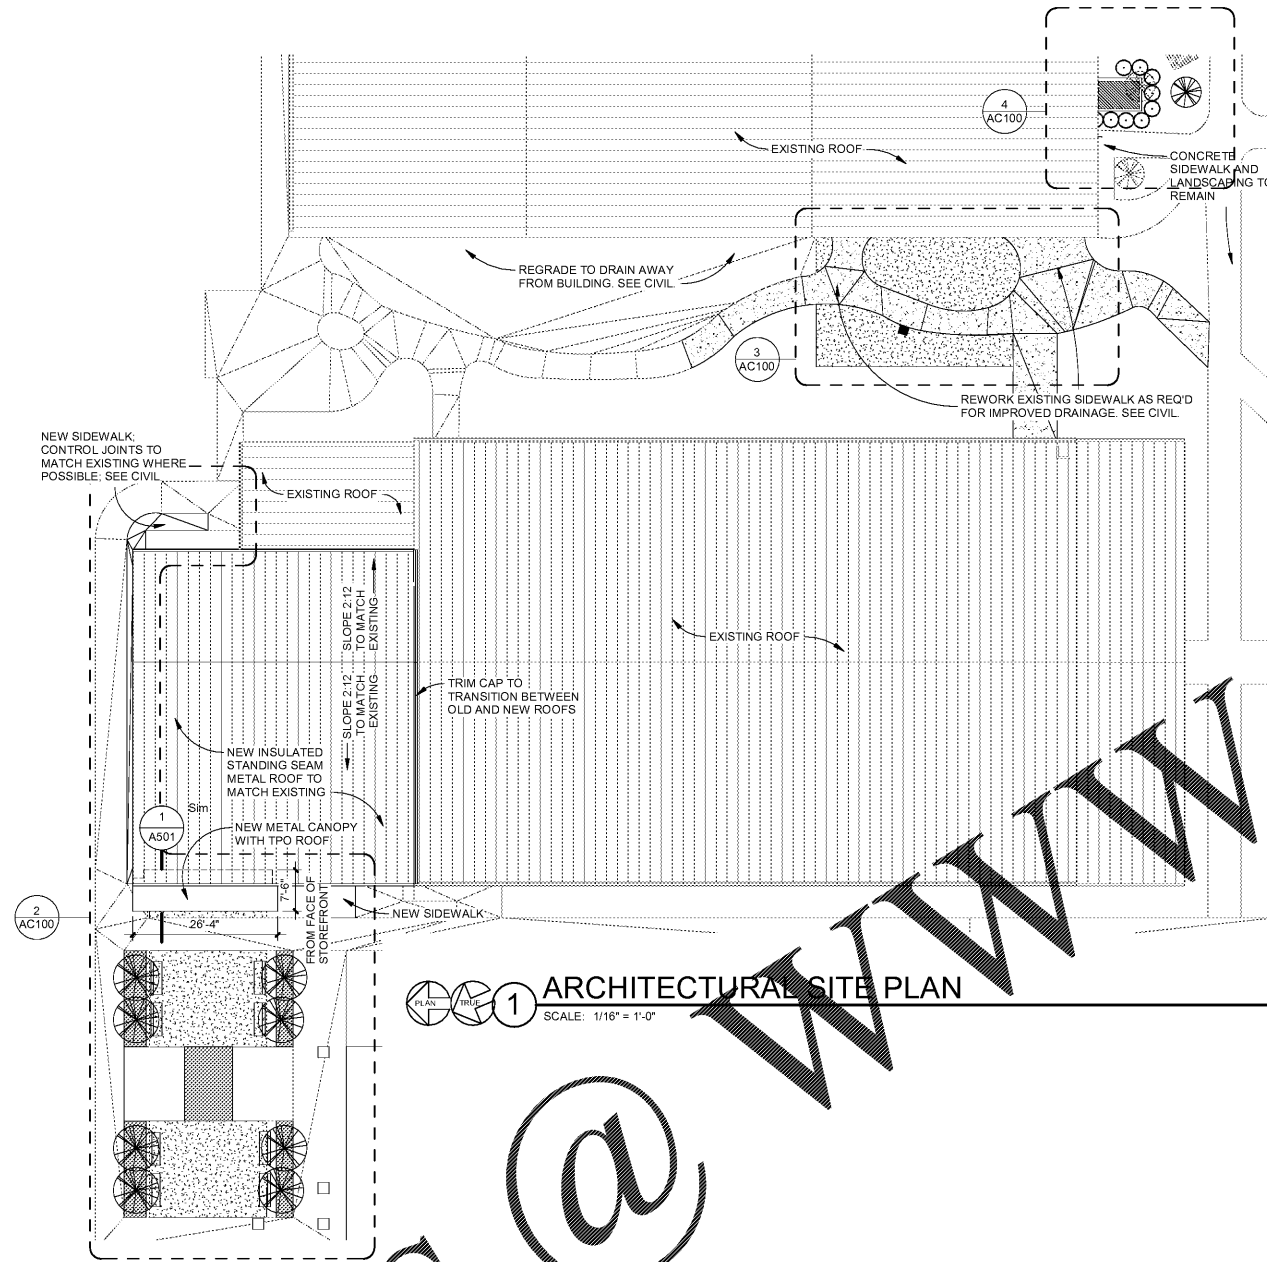


1 ARCHITECTURAL SITE PLAN
 SCALE: 1/16" = 1'-0"

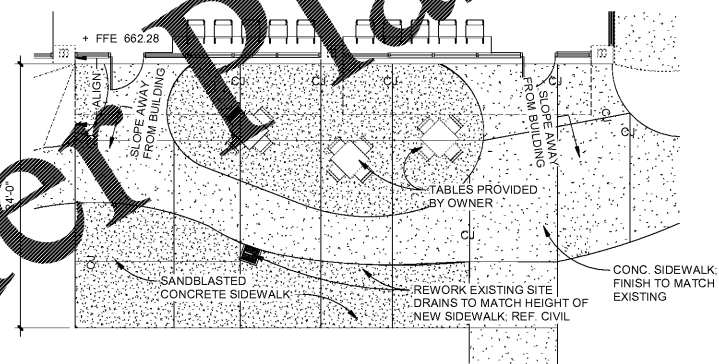

3 SPIRIT SHOP PATIO PLAN
 SCALE: 1/8" = 1'-0"

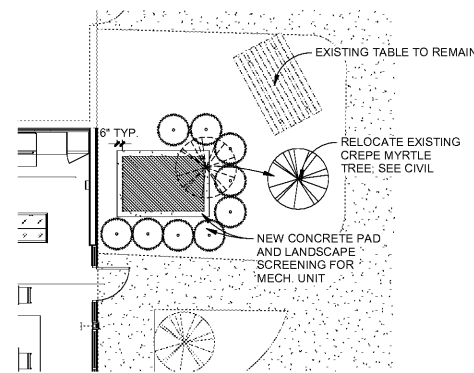

4 SPIRIT SHOP MECH. UNIT
 SCALE: 1/8" = 1'-0"

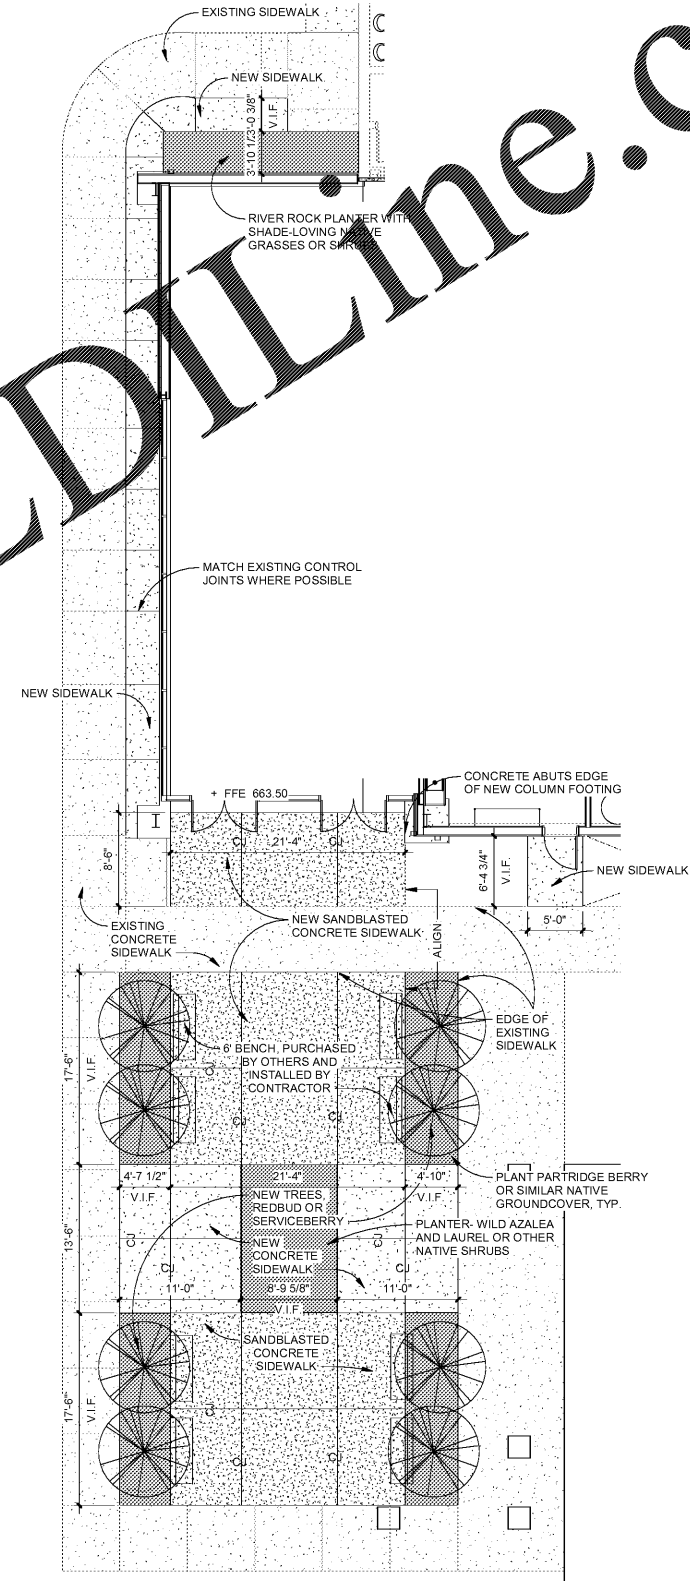

2 GYM PLAZA PLAN
 SCALE: 1/8" = 1'-0"

Order Plans @

WWW.LDLINE.COM