

In association with:

CCS Gym
 Expansion + Spirit
 Store


for
**Chattanooga
 Christian School**



3354 Charger Dr.
 Chattanooga, TN 37409

This drawing is the property of
 Franklin Associates Architects Inc.
 Any use, reuse, reproduction, display
 or sale of this drawing without the
 express written consent of the Architect
 is strictly prohibited.

Copyright © 2018 | franklin architects

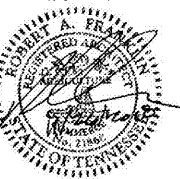

Construction
 Documents

Revisions		
No.	Issue	Date


Sheet Information	
Date	11/26/18
Job No.	6774.3 / 6774.4
Title	

ARCHITECTURAL



GYM ADDITION
 FLOOR PLAN

Sheet


A110

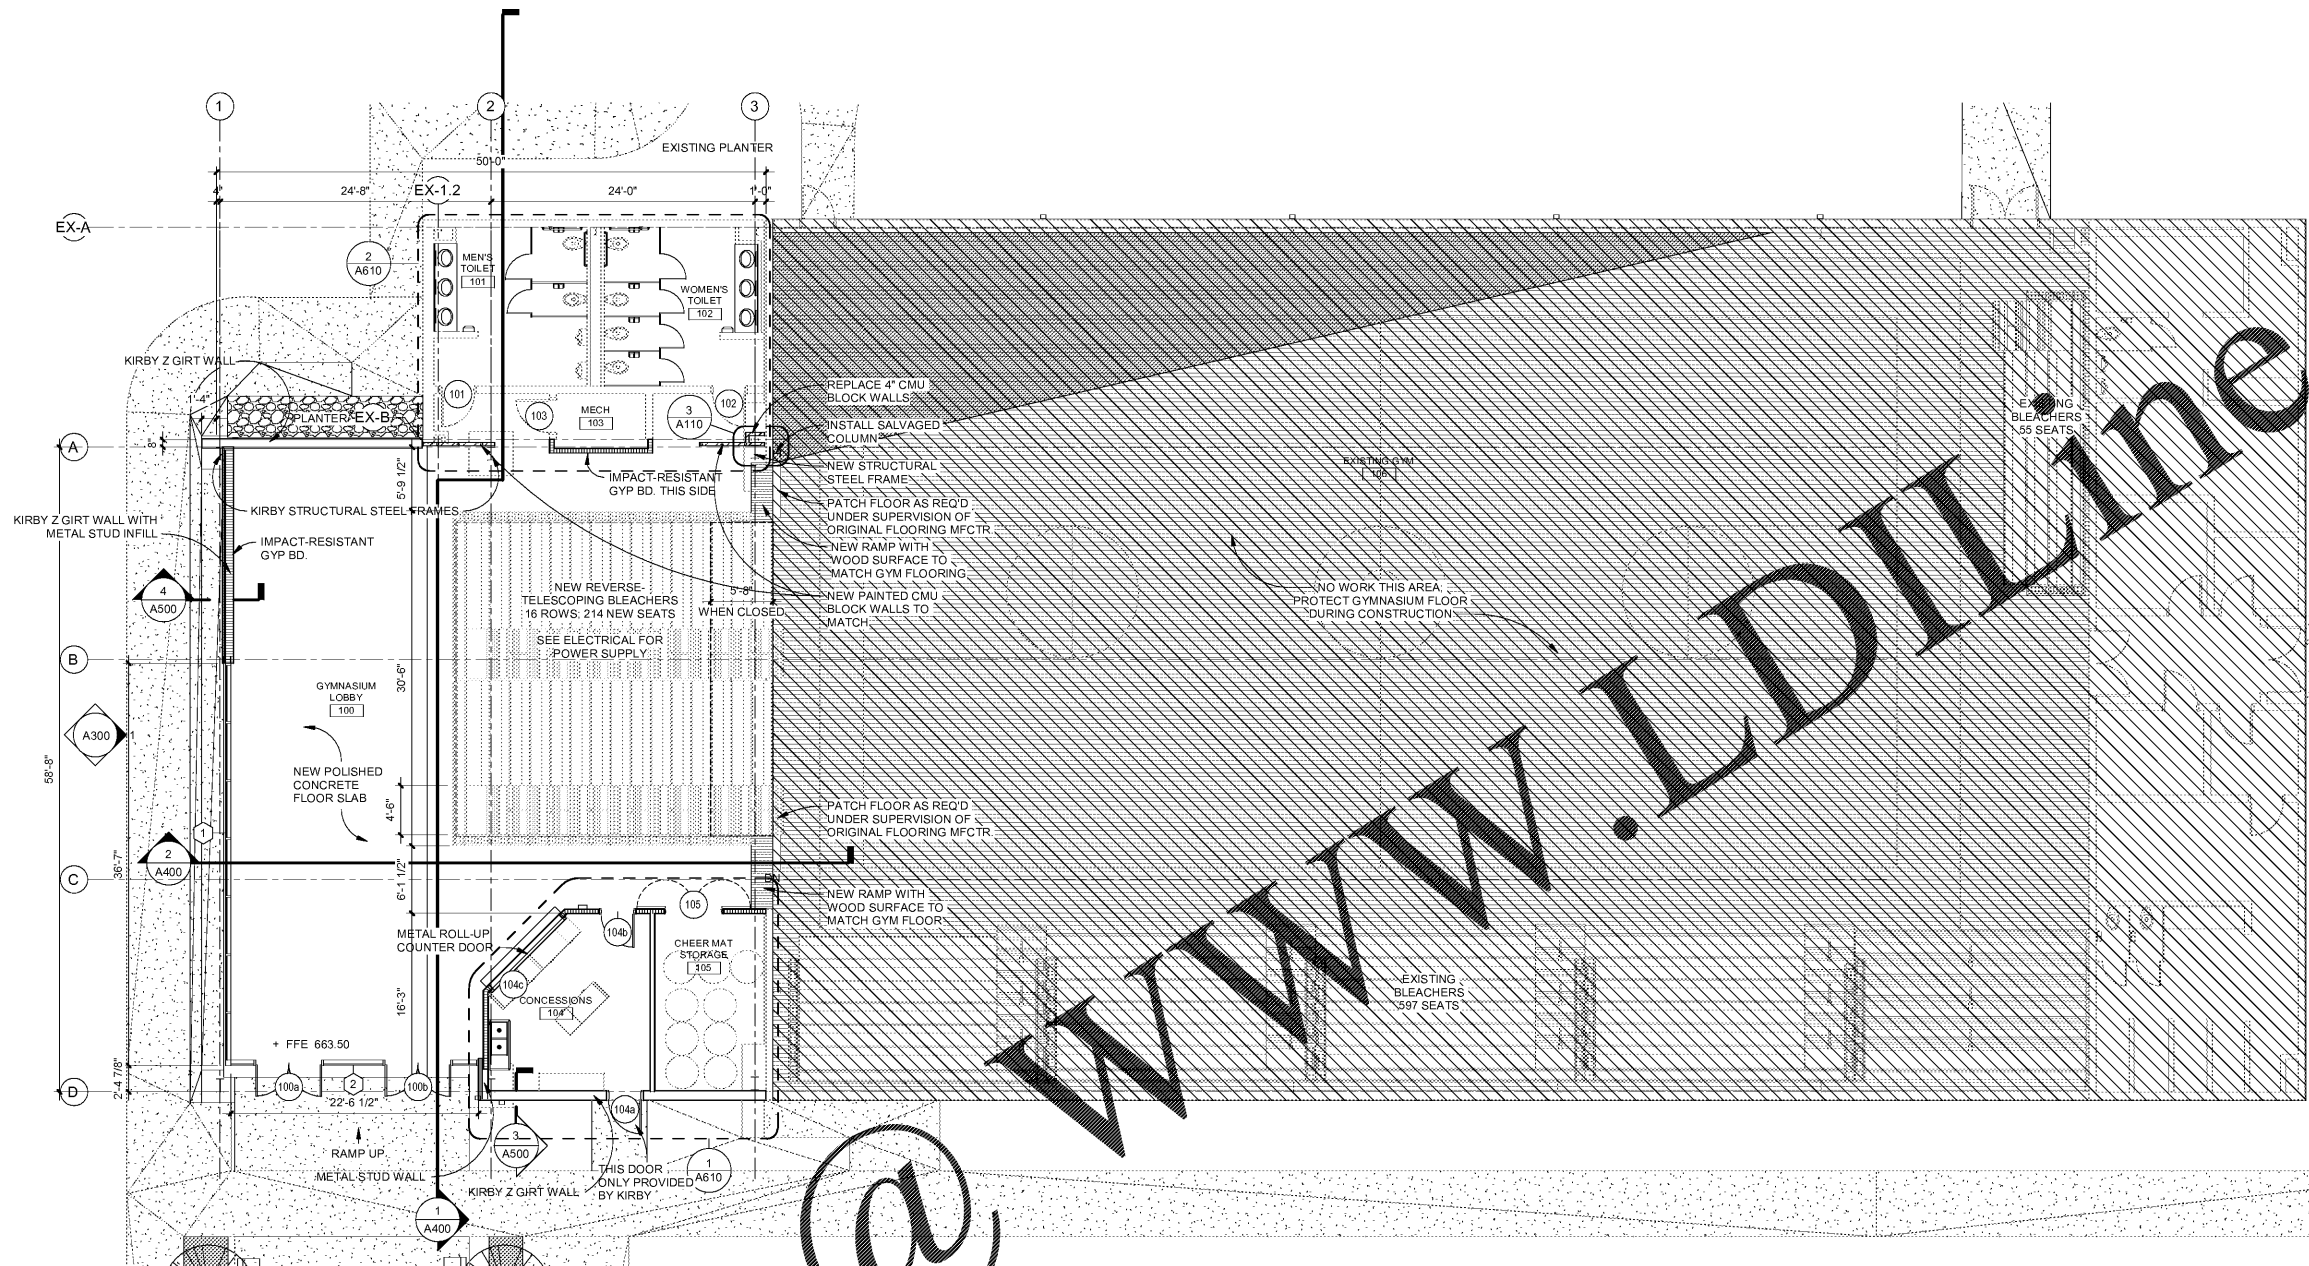

1 Gym Addition Floor Plan
 SCALE: 1/8" = 1'-0"

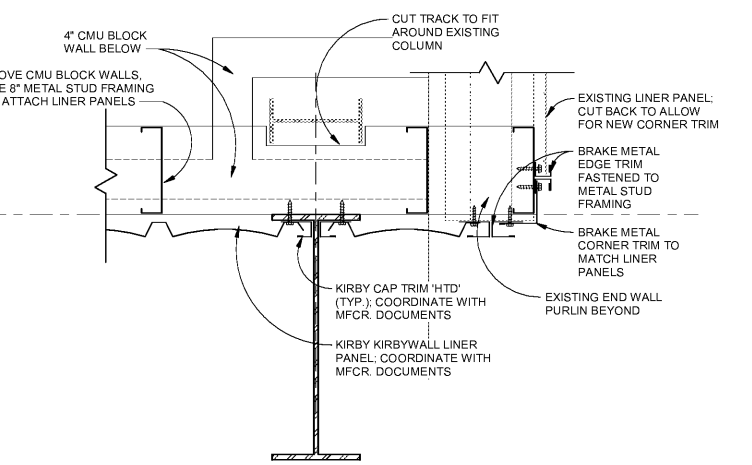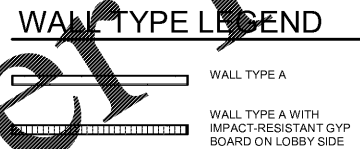

2 PLAN DTL. AT END WALL TRANSITION - UPPER
 SCALE: 1 1/2" = 1'-0"

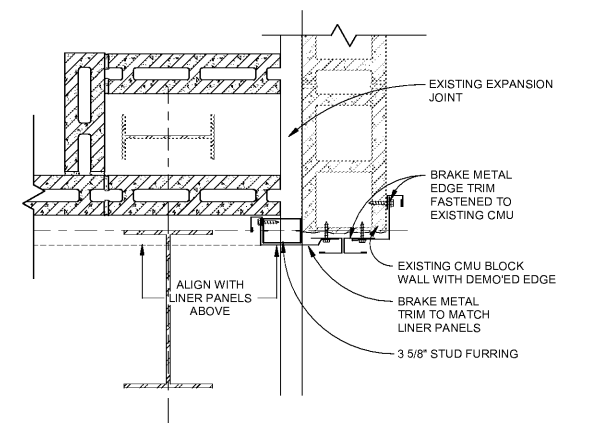

3 PLAN DTL. AT END WALL TRANSITION
 SCALE: 1 1/2" = 1'-0"

Last Plotted: 11/26/2018 1:43:05 PM

Order Plans @

WWW.IDDLINE.COM