

In association with:

CCS Gym
 Expansion + Spirit
 Store

for
**Chattanooga
 Christian School**



3354 Charger Dr.
 Chattanooga, TN 37409

This drawing is the property of
 Franklin Associates Architects Inc.
 Any use, reuse, reproduction, display
 or sale of this drawing without the
 express written consent of the Architect
 is strictly prohibited.

Copyright © 2018 | franklin architects



Construction
 Documents

Revisions		
No.	Issue	Date
1	Revision 1	11-30-2018


Sheet Information	
Date	11/26/18
Job No.	6774.3 / 6774.4
Title	

ARCHITECTURAL


SPIRIT SHOP FLOOR
 PLAN

Sheet

A120

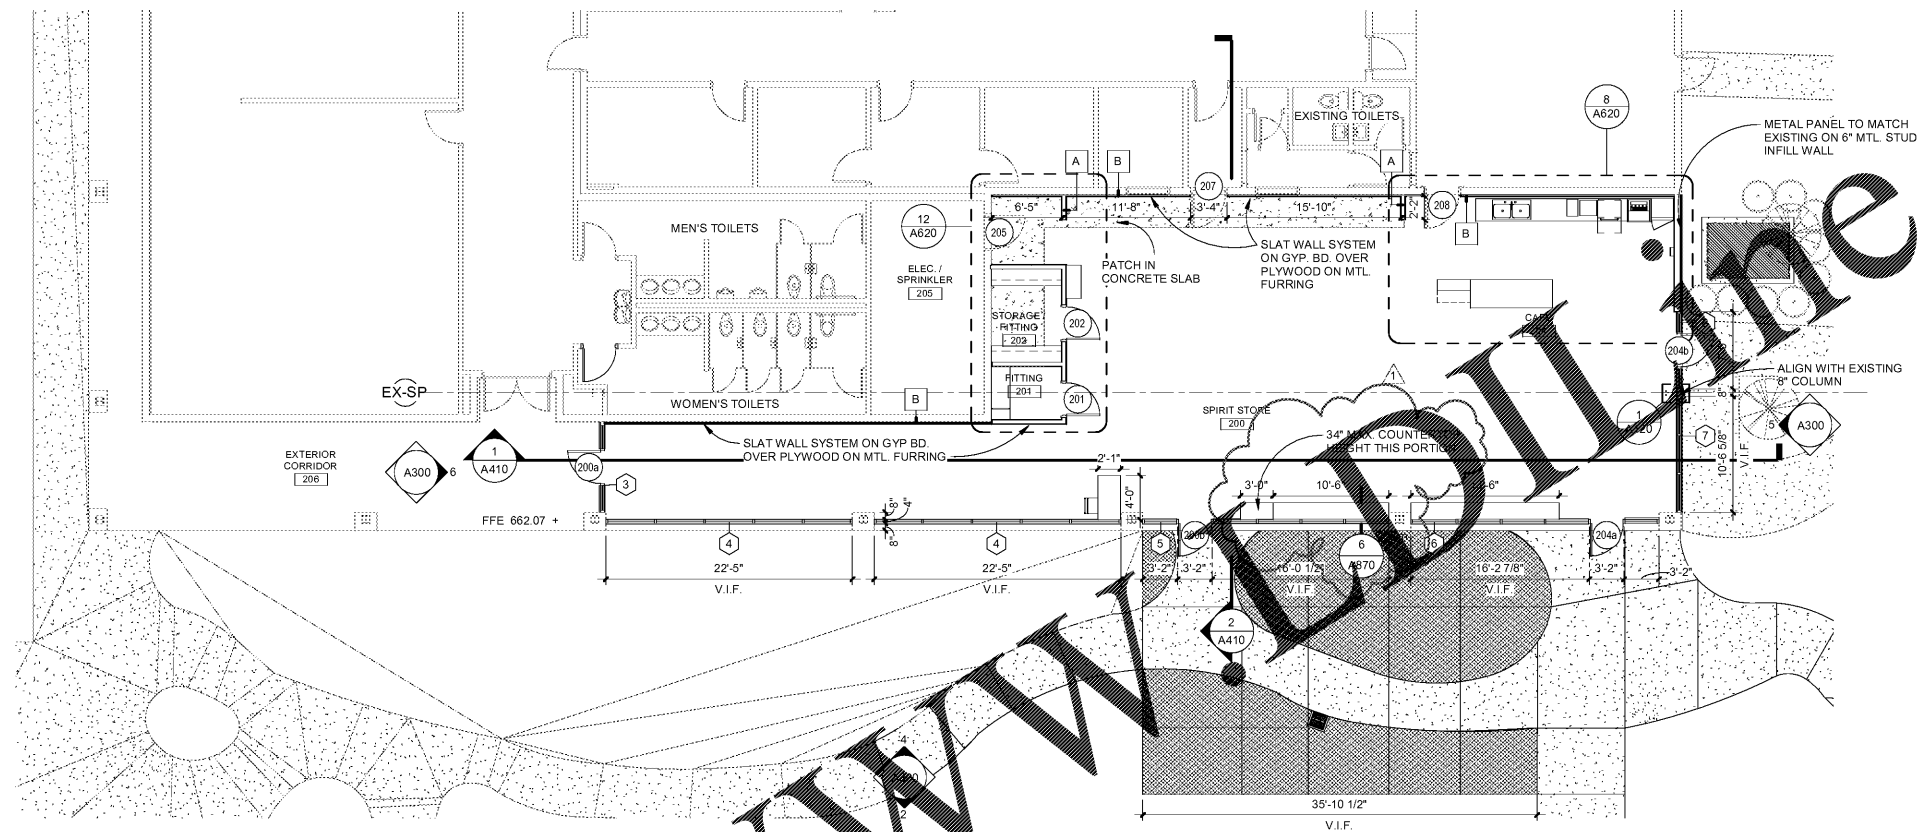

3 Spirit Shop Floor Plan
 SCALE: 1/8" = 1'-0"

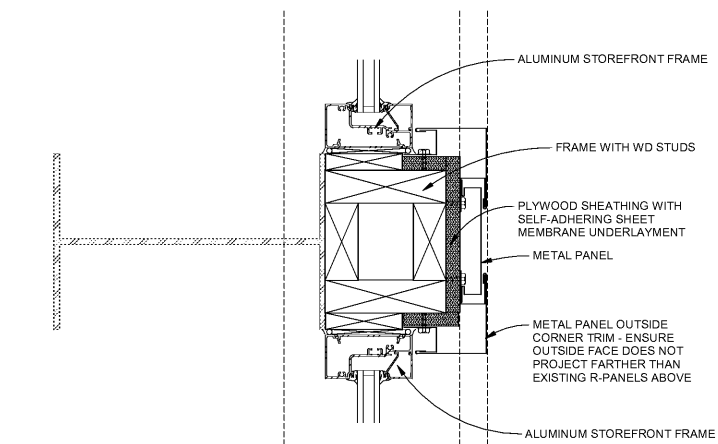

1 PLAN DTL. - SPIRIT SHOP METAL TRIM
 SCALE: 3" = 1'-0"

Order Plans @ WWW.ONLINE.COM