




1 GYM ADDITION NORTH ELEVATION  
SCALE: 1/8" = 1'-0"

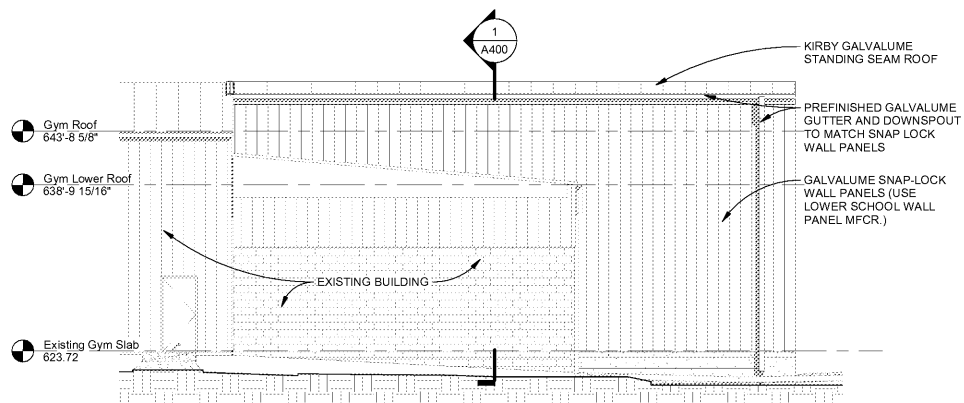


2 GYM ADDITION EAST ELEVATION  
SCALE: 1/8" = 1'-0"

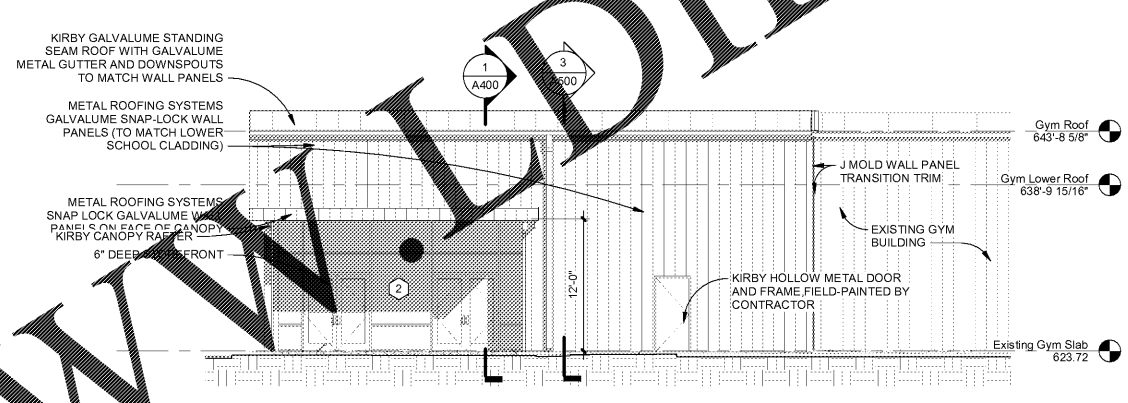


3 GYM ADDITION WEST ELEVATION  
SCALE: 1/8" = 1'-0"

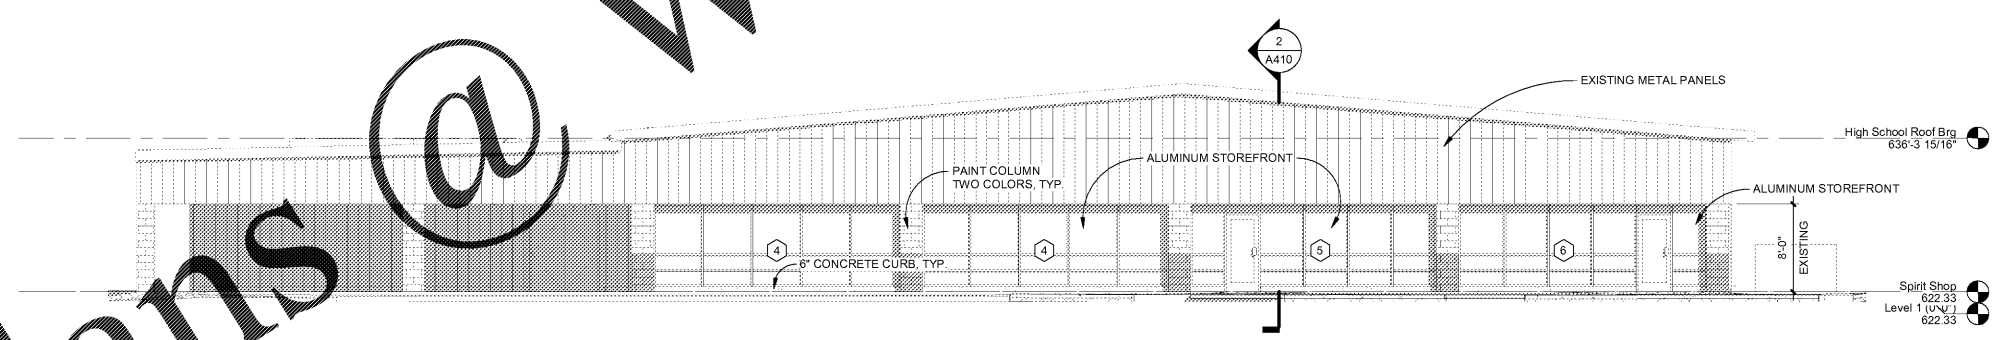

4 SPIRIT SHOP WEST ELEVATION  
SCALE: 1/8" = 1'-0"

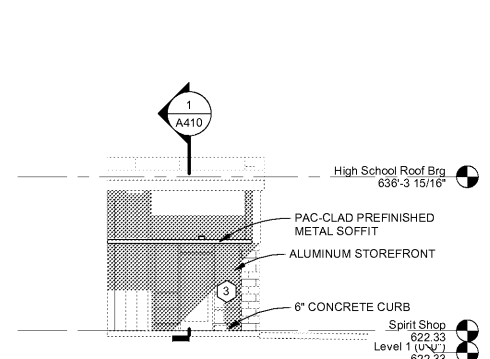

6 SPIRIT SHOP NORTH ELEVATION  
SCALE: 1/8" = 1'-0"

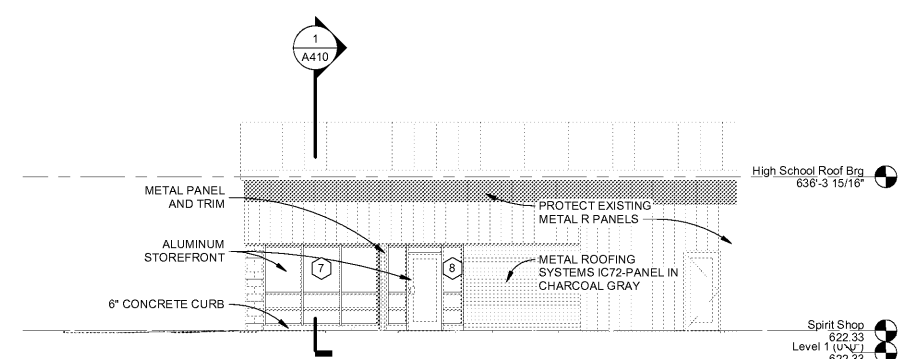

5 SPIRIT SHOP SOUTH ELEVATION  
SCALE: 1/8" = 1'-0"

franklin architects  
1411 Market Street P.O. Box 4048  
Chattanooga, TN 37405  
V: 423.266.1207 F: 423.266.1216

In association with:

CCS Gym  
Expansion + Spirit  
Store  
for  
Chattanooga  
Christian School



3354 Charger Dr.  
Chattanooga, TN 37409

This drawing is the property of  
Franklin Associates Architects Inc.  
Any use, reuse, reproduction, display  
or sale of this drawing without the  
express written consent of the Architect  
is strictly prohibited.

Copyright © 2018 | franklin architects



Construction  
Documents

Revisions		
No.	Issue	Date

Sheet Information	
Date	11/26/18
Job No.	6774.3 / 6774.4
Title	

ARCHITECTURAL

EXTERIOR  
ELEVATIONS

Sheet

A300



Last Plotted: 11/28/2018 1:43:56 PM

Order Plans @ WWW.WLDLINE.COM