

In association with:

CCS Gym
 Expansion + Spirit
 Store


for
**Chattanooga
 Christian School**



3354 Charger Dr.
 Chattanooga, TN 37409

This drawing is the property of
 Franklin Associates Architects Inc.
 Any use, reuse, reproduction, display
 or sale of this drawing without the
 express written consent of the Architect
 is strictly prohibited.

Copyright © 2018 | franklin architects

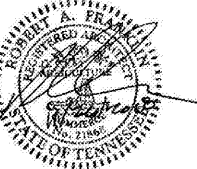

Construction
 Documents

Revisions		
No.	Issue	Date

Sheet Information


Date	11/26/18
Job No.	6774.3 / 6774.4
Title	

ARCHITECTURAL

**GYM ADDITION WALL
 SECTIONS**


Sheet

A500

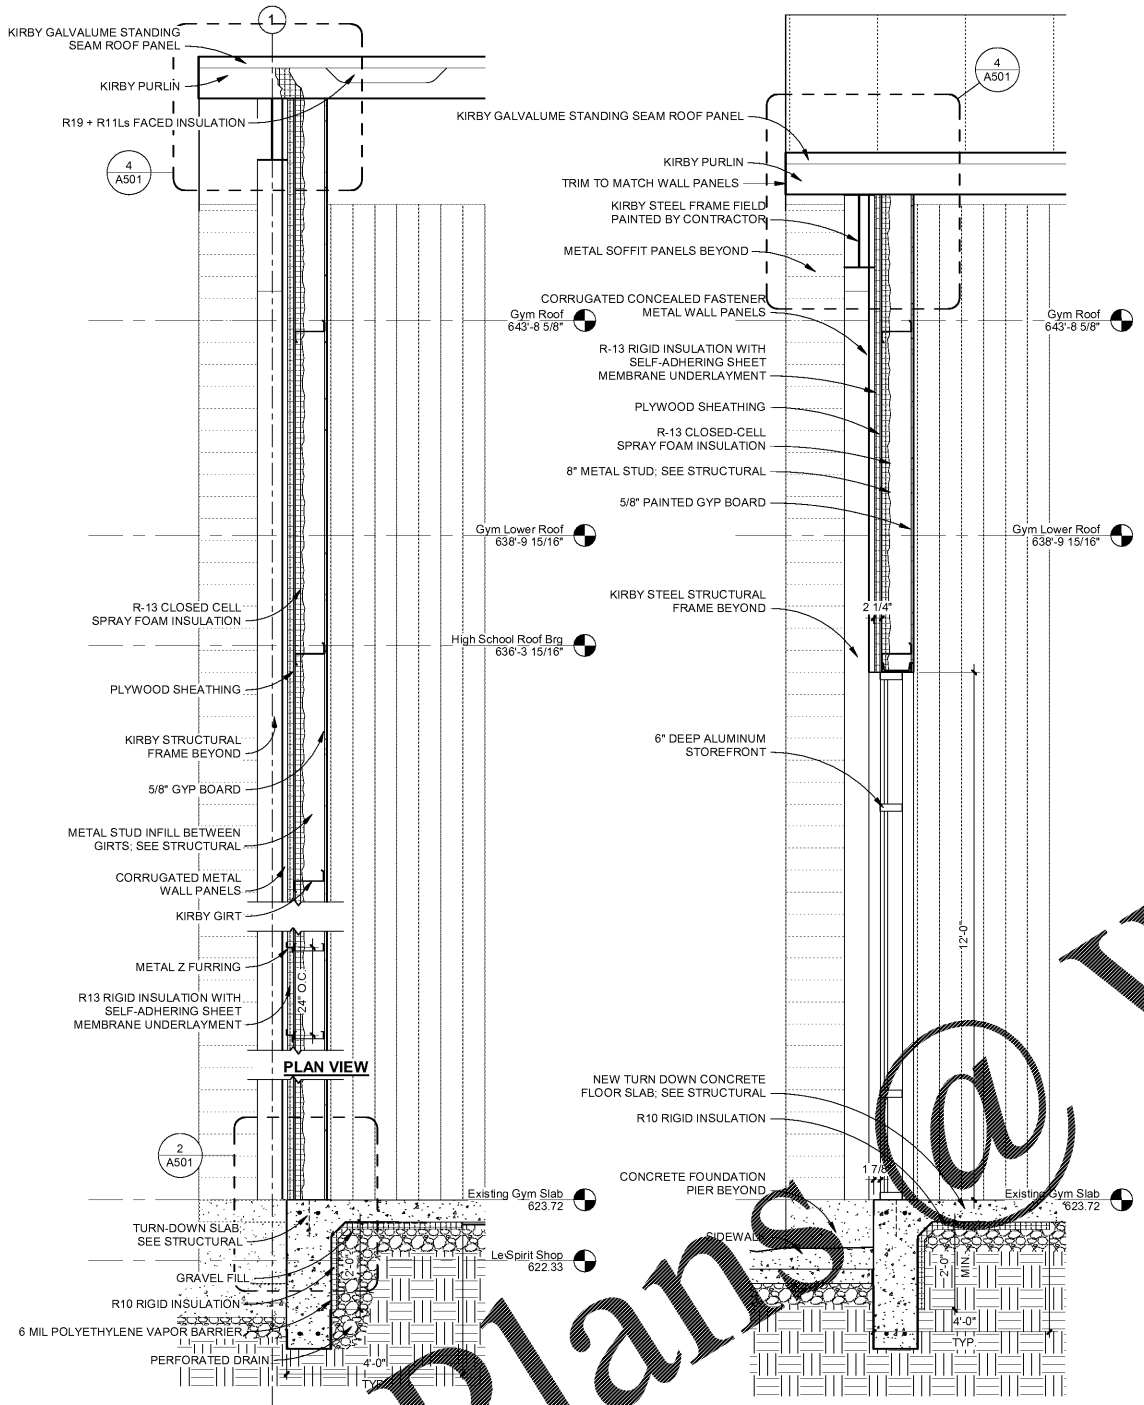


WALL SECTION @
 NORTH GYM WALL -
 STUD WALL
 SCALE: 1/2" = 1'-0"

WALL SECTION @
 NORTH GYM WALL -
 STOREFRONT
 SCALE: 1/2" = 1'-0"

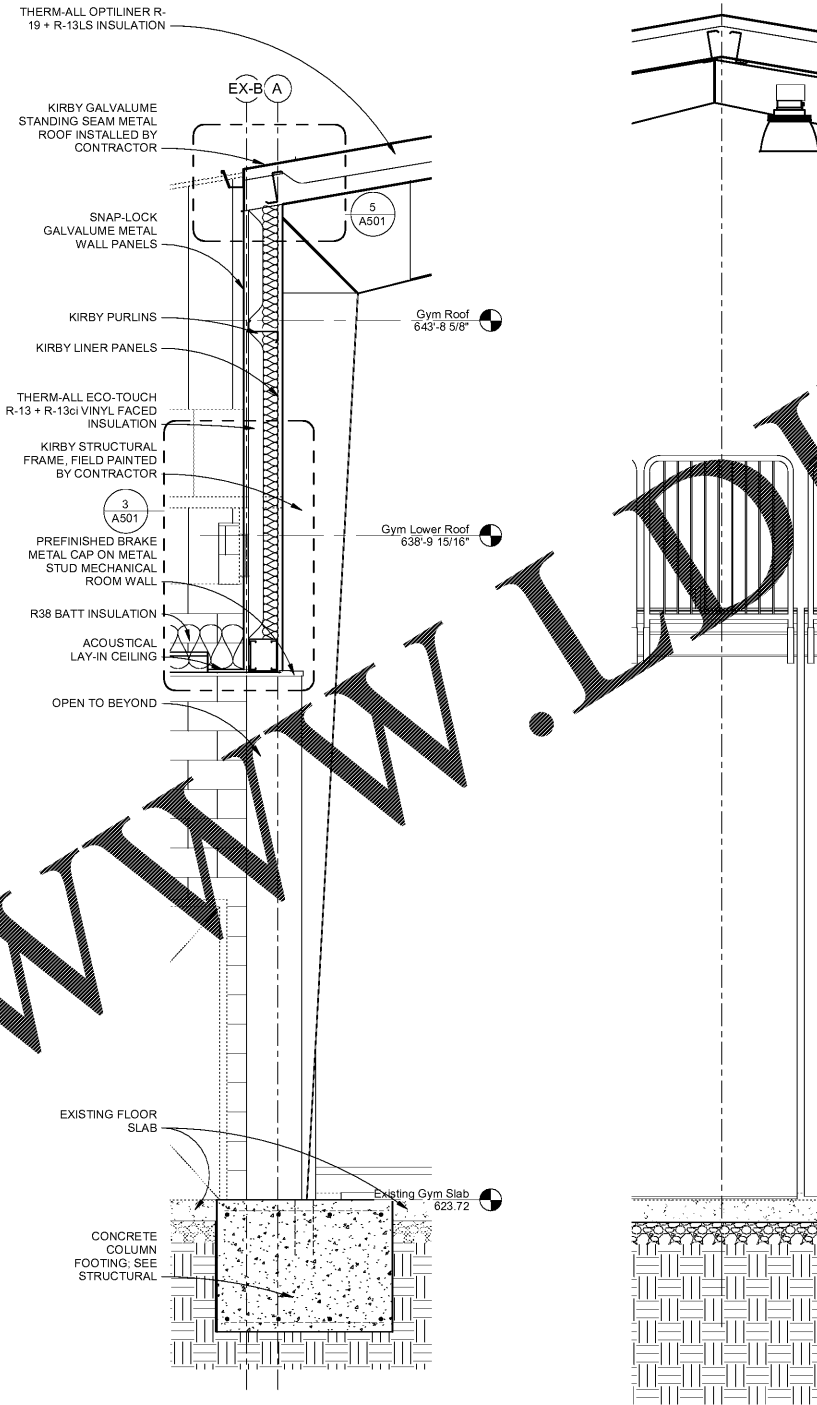

WALL SECTION @
 EAST GYM WALL
 SCALE: 1/2" = 1'-0"

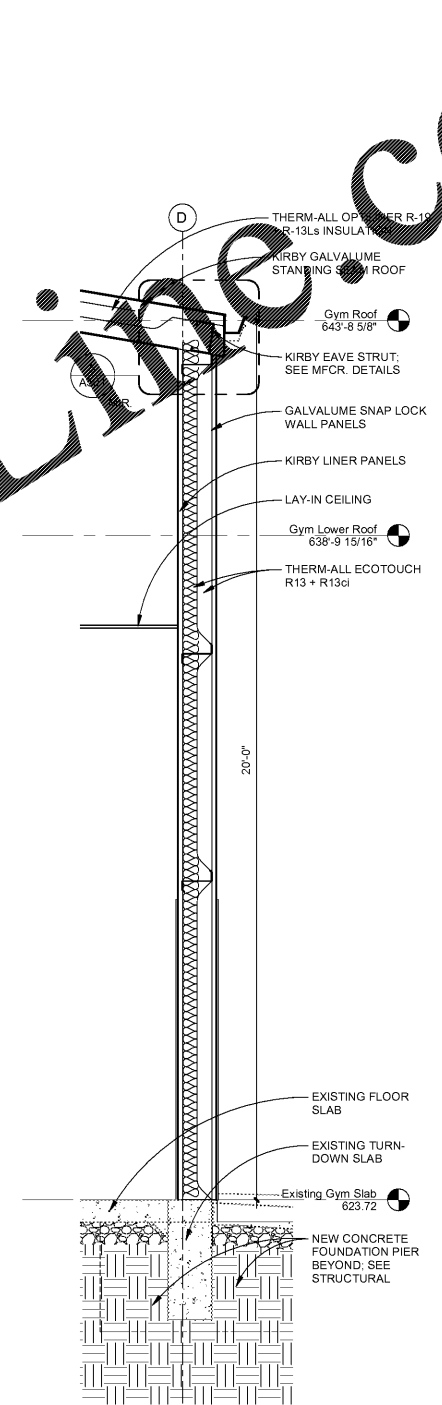

WALL SECTION @
 WEST GYM WALL
 SCALE: 1/2" = 1'-0"

Last Plotted: 11/28/2018 1:44:01 PM

Order Plans @

WWW.LDILLINE.COM