

In association with:

CCS Gym  
 Expansion + Spirit  
 Store

for  
**Chattanooga  
 Christian School**



3354 Charger Dr.  
 Chattanooga, TN 37409

This drawing is the property of  
 Franklin Associates Architects Inc.  
 Any use, reuse, reproduction, display  
 or sale of this drawing without the  
 express written consent of the Architect  
 is strictly prohibited.

Copyright © 2018 | franklin architects



Construction  
 Documents

Revisions		
No.	Issue	Date

Sheet Information


Date	11/26/18
Job No.	6774.3 / 6774.4
Title	

ARCHITECTURAL


CEILING PLANS

Sheet

A710

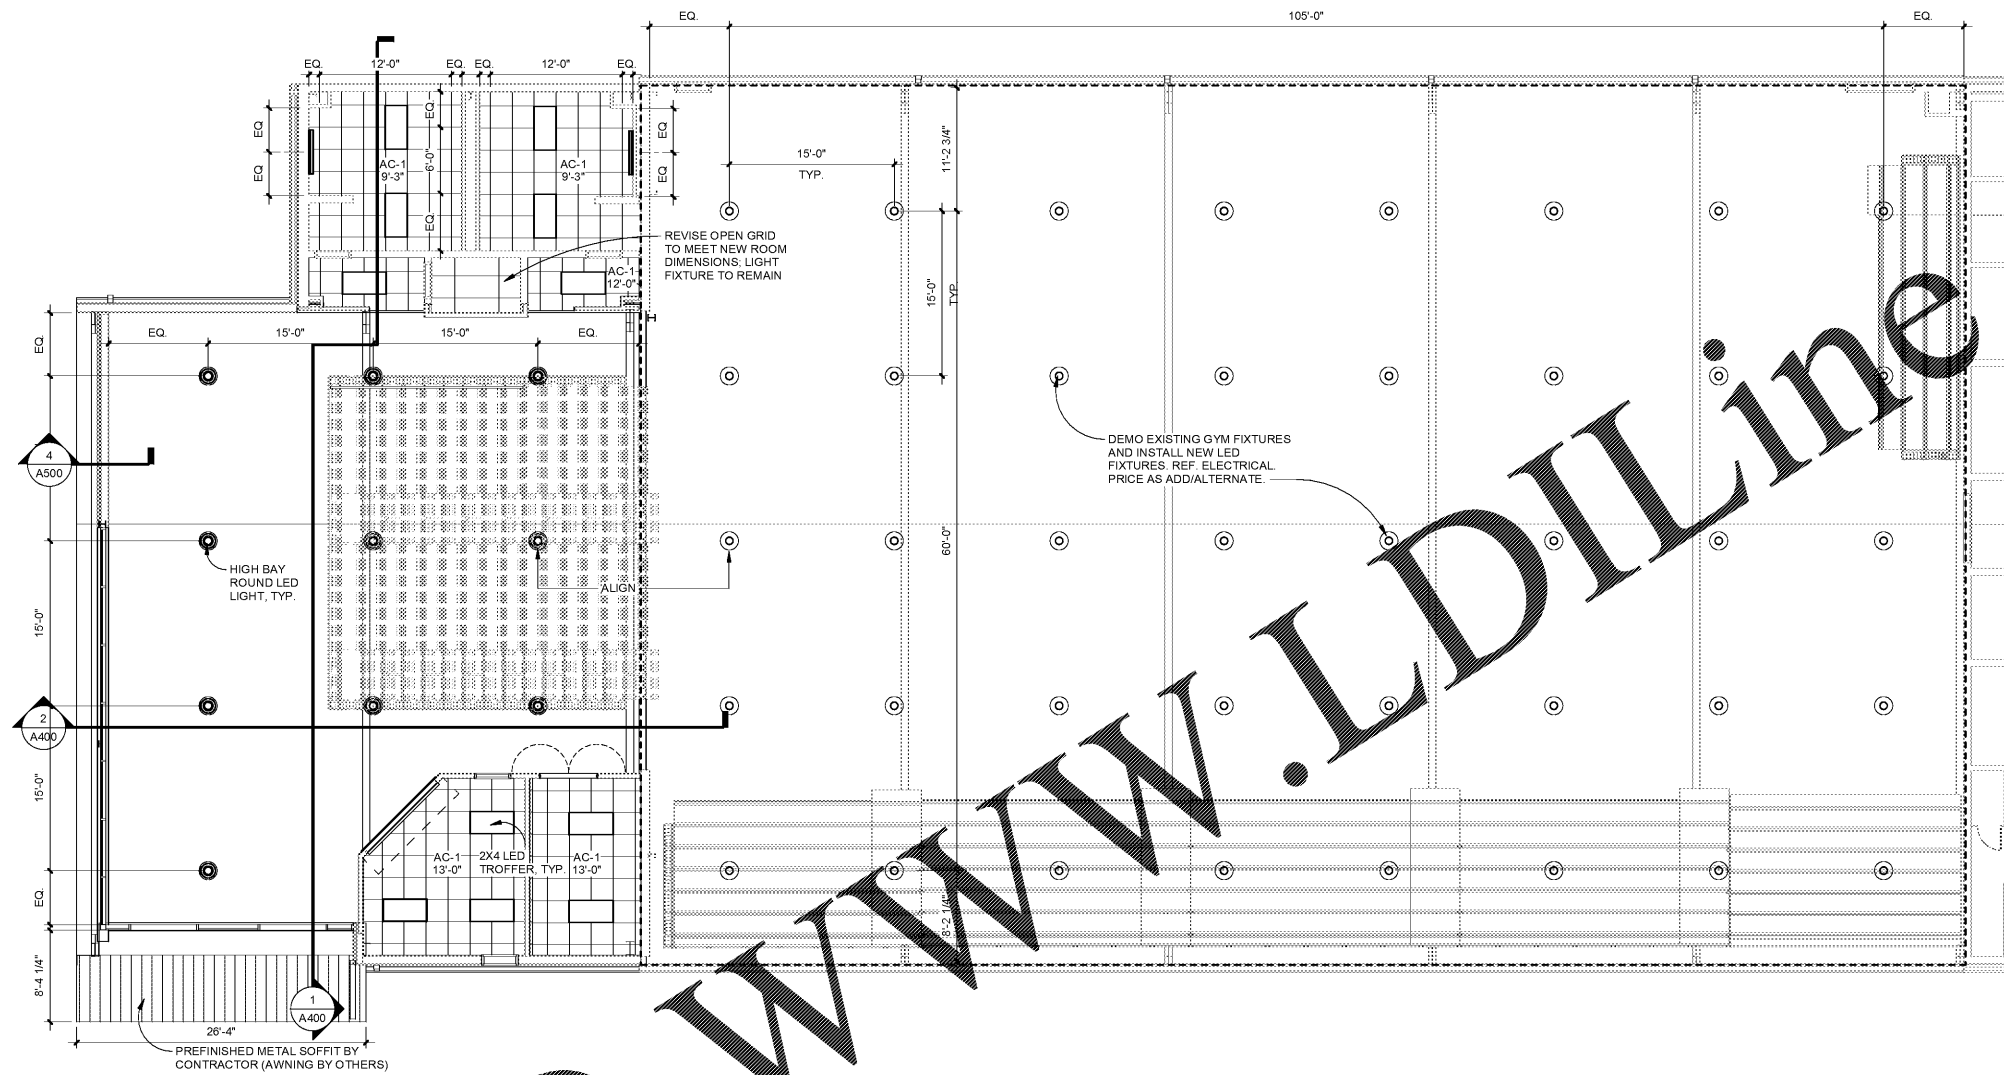

1 N1.1 Gym Addition Reflected Ceiling Plan  
 SCALE: 1/8" = 1'-0"

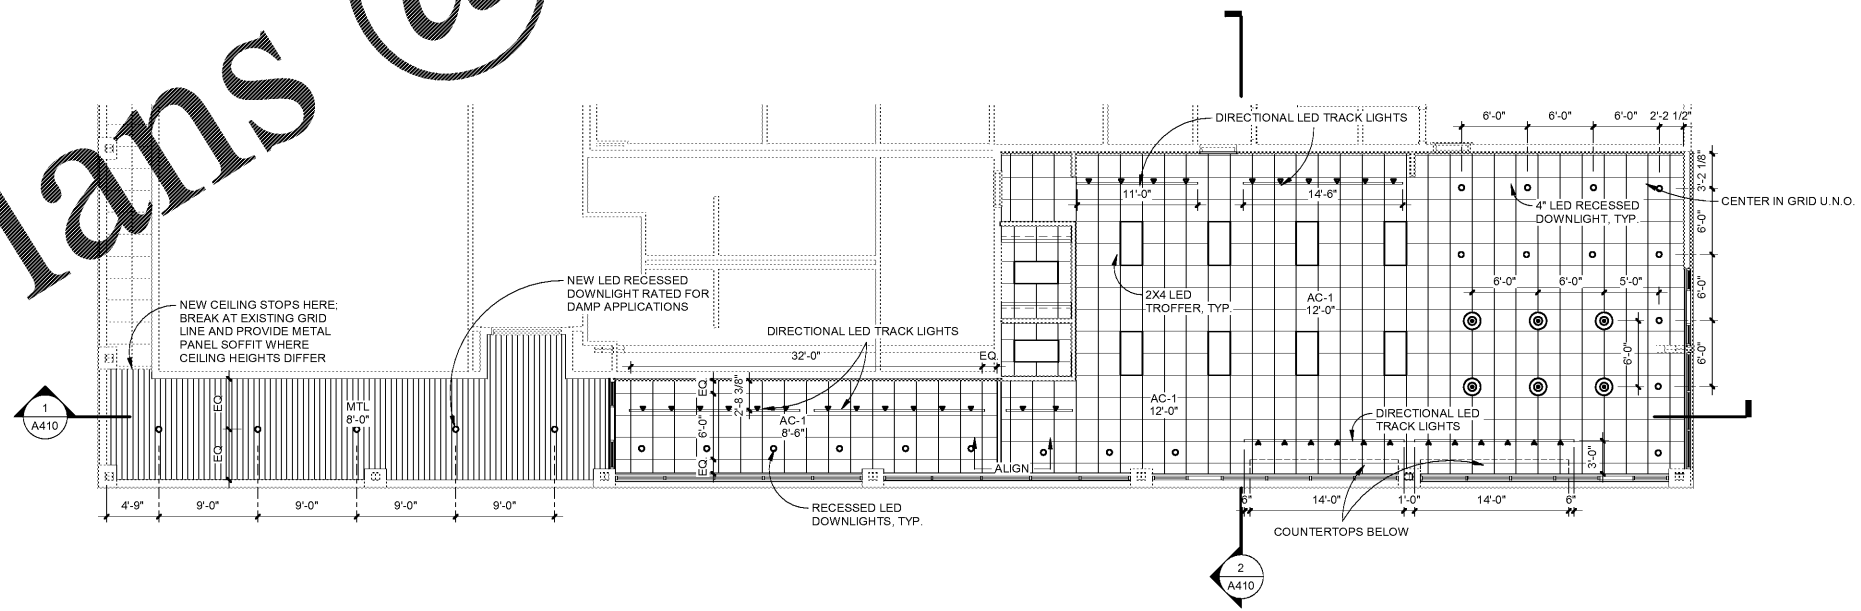

2 N1.1 Spirit Store Reflected Ceiling Plan  
 SCALE: 1/8" = 1'-0"

Order Plans @

WWW.LDILine.com