

MIF 2

AREA OF DISTURBANCE  
PHASE III

TOTAL SITE AREA	±8.47 AC.
TOTAL PROJECT DISTURBED AREA	±7.81 AC.

OUTLET TABLE - 25 YEAR STORM


LOCATION	PIPE DIAMETER (d)	PIPE SLOPE (s)	FLOW RATE (Q) cfs	FLOW VELOCITY (v) fps
FES A-0	30"	2.00%	28.76	5.86
SES C-0	18"	1.04%	1.26	4.06
DET POND	n/a	n/a	19.46	n/a

EROSION CONTROL LEGEND

- Co CONSTRUCTION EXIT
- Sd1 SEDIMENT BARRIER
- Sd2 INLET SEDIMENT TRAP
- Sd2-Bg BLOCK & GRAVEL INLET SEDIMENT TRAP
- Sd3 TEMPORARY SEDIMENT BASIN
- St STORM DRAIN OUTLET PROTECTION
- Ss SILT SAVER
- Ss2 CURB INLET SEDIMENT TRAP
- Ss3 BUFFER ZONE
- Ds1 DISTURBED AREA STABILIZATION (WITH MULCHING)
- Ds2 DISTURBED AREA STABILIZATION (WITH TEMPORARY SEEDING)
- Ds3 DISTURBED AREA STABILIZATION (WITH PERMANENT VEGETATION)
- Ss SLOPE STABILIZATION
- Re RETAINING WALL
- Fr FILTER RING
- So SOILS DELINEATION
- Tf TREE PROTECTION FENCING
- Ld LIMITS OF DISTURBANCE
- Dd DRAINAGE DELINEATION

SEE LANDSCAPE PLAN, SHEET L-1 FOR SLOPE (Ds4) AND PLANTING AREAS

CONTRACTOR SHALL INSTALL SLOPE STABILIZATION, TACKLERS MATTING, HYDROSEED AND PERMANENT SEEDING IMMEDIATELY UPON REACHING PROPOSED GRADE ON ALL SLOPES 3:1 OR GREATER - SEE HYDROSEEDING DETAIL ON SHEET C-2.6 & Ss/Sd3 DETAIL ON SHEET C-2.7

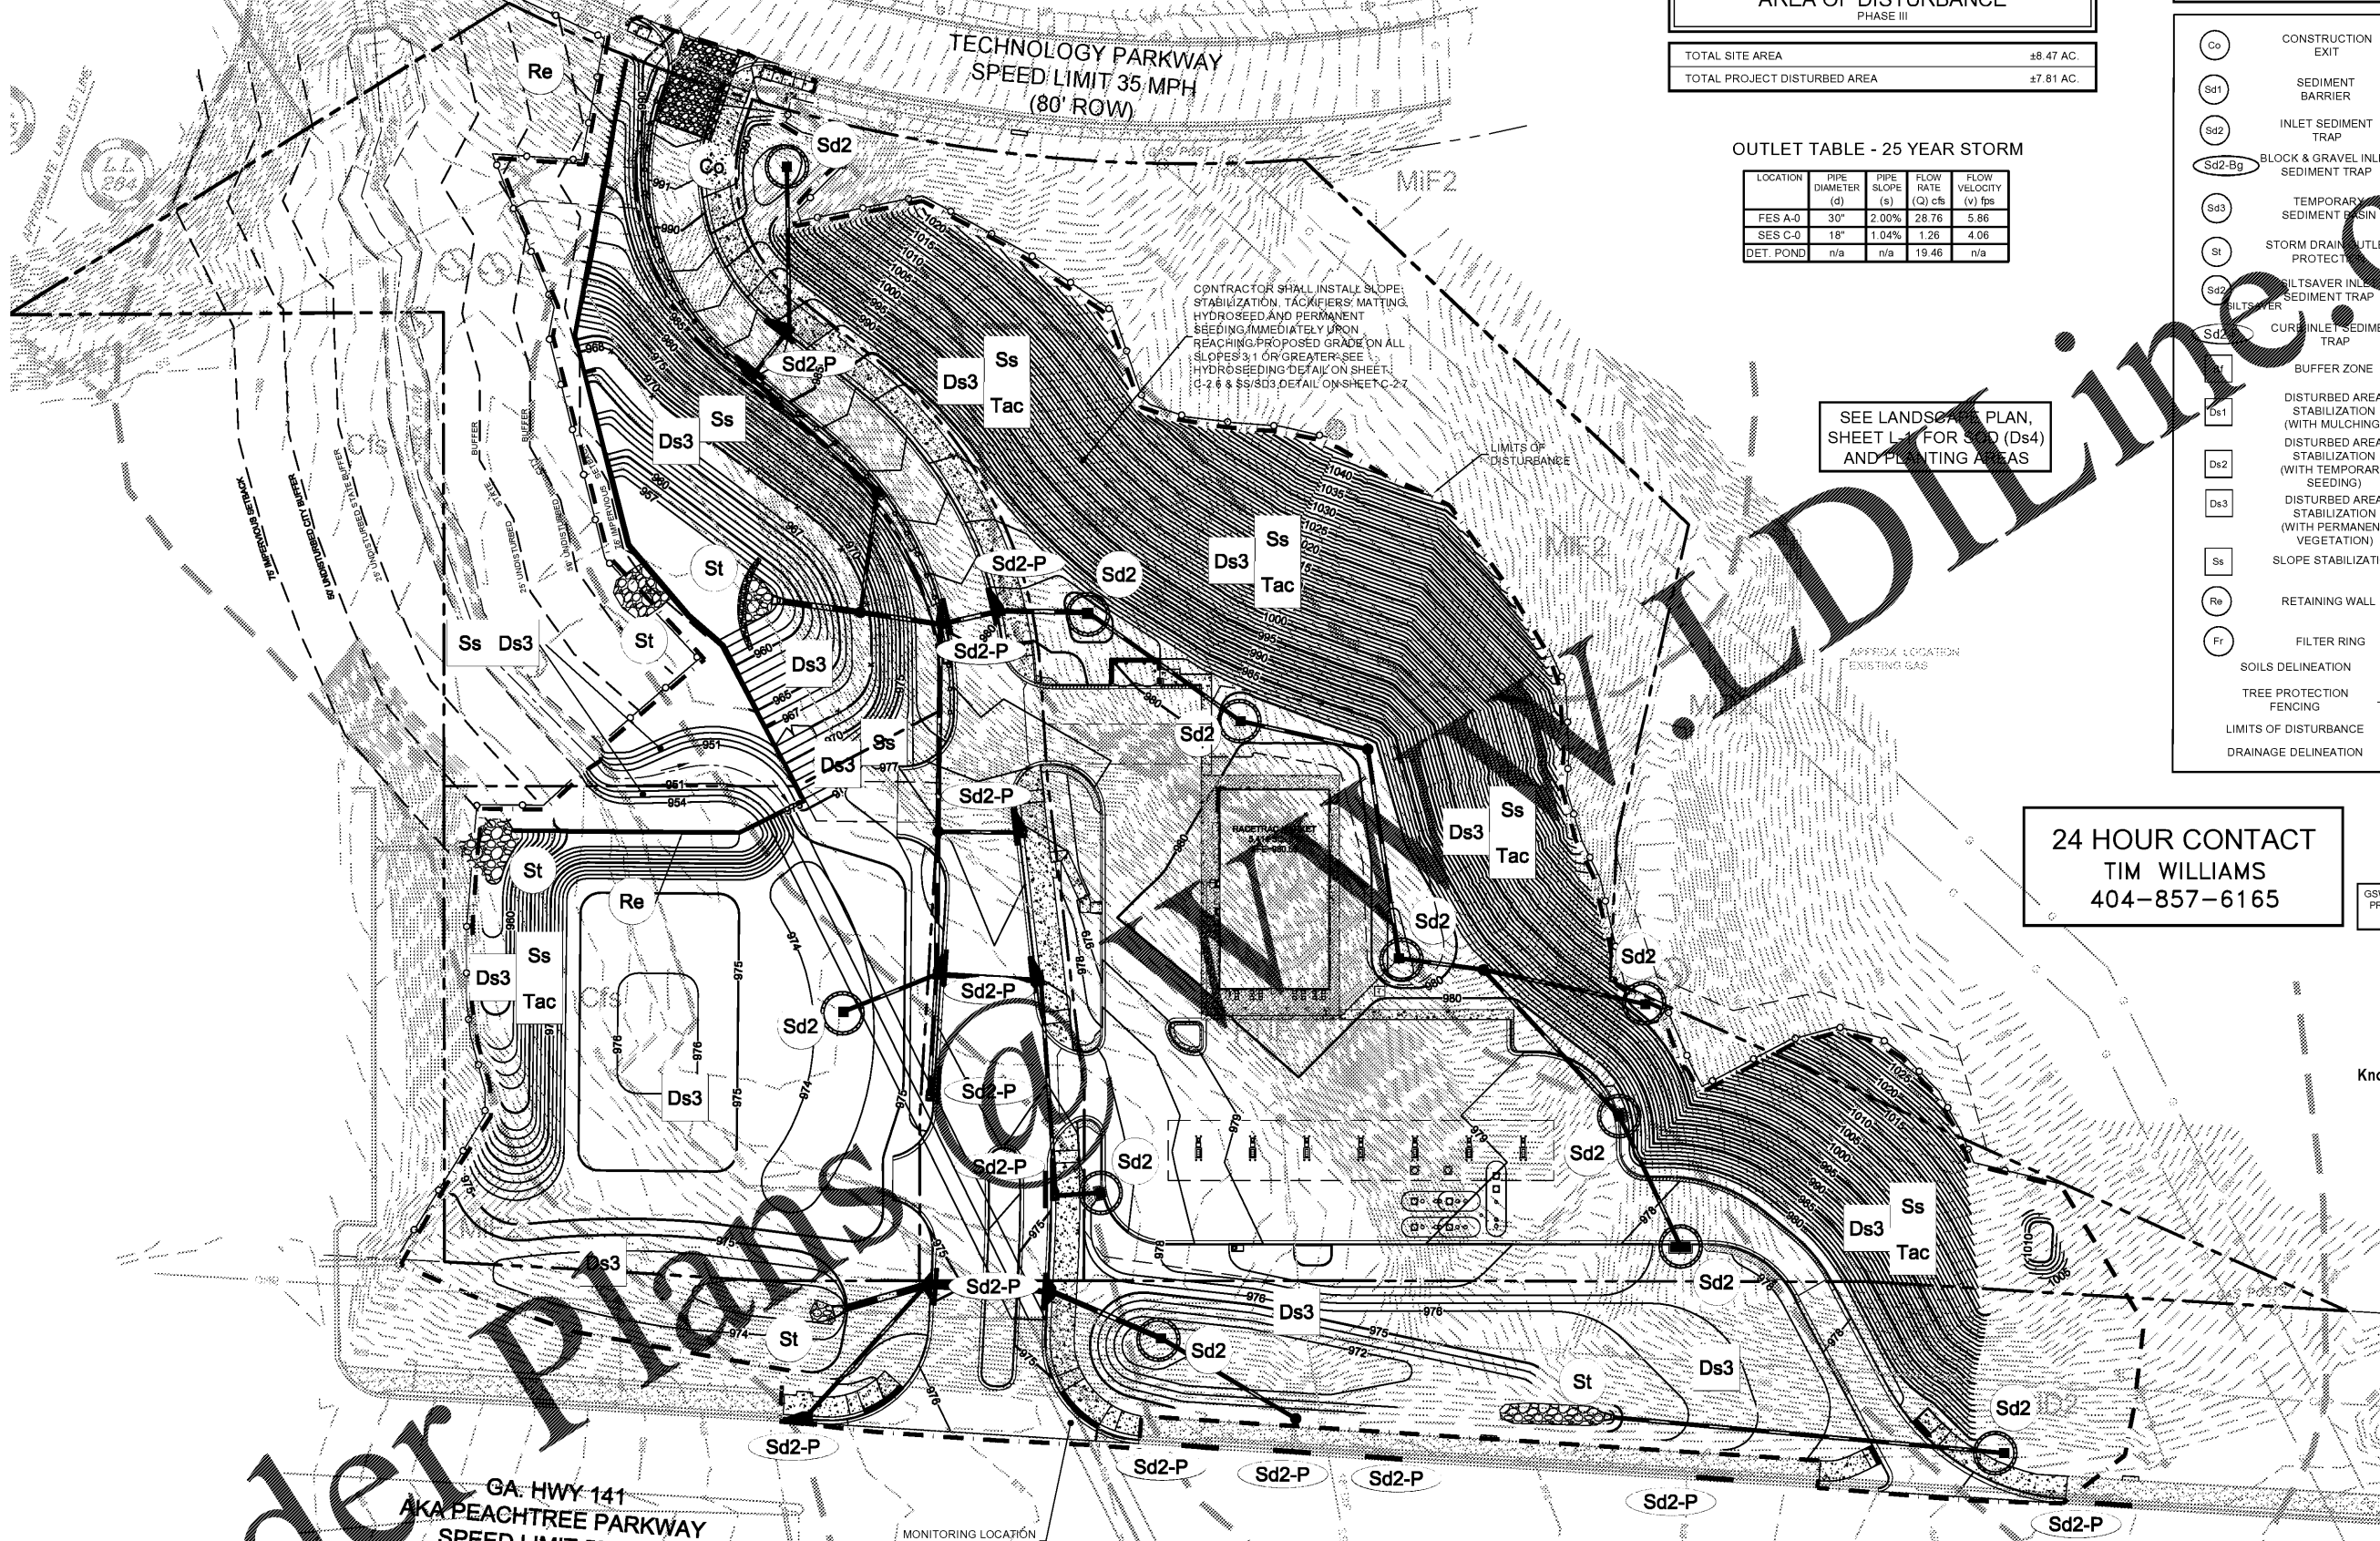

24 HOUR CONTACT  
TIM WILLIAMS  
404-857-6165

GSWCC CERTIFIED DESIGN  
PROFESSIONAL NO. 4989  
EXPIRES 01/28/2021



NO.	DATE	REVISIONS & JURISDICTIONAL COMMENTS
1	02/26/18	JURISDICTIONAL COMMENTS
5	06/29/18	OWNER REVISIONS & JURISDICTIONAL COMMENTS
9	09/07/18	OWNER REVISIONS & JURISDICTIONAL COMMENTS
11	10/02/18	JURISDICTIONAL COMMENTS
13	11/02/18	ISSUE FOR BID/DRAWER COMMENTS



THESE PLANS ARE SUBJECT TO FEDERAL COPYRIGHT LAWS. ANY USE OF SAME WITHOUT THE EXPRESSED WRITTEN PERMISSION OF RACETRAC PETROLEUM, INC. IS PROHIBITED.

RACETRAC PETROLEUM, INC.  
200 GALLERIA PARKWAY, SUITE 800  
LAWYER, GA 30339  
(770) 491-7600

EROSION CONTROL PLAN - PHASE 3  
PEACHTREE CORNERS RACETRAC  
5780 PEACHTREE PARKWAY  
PEACHTREE CORNERS, GEORGIA  
GWINNETT COUNTY  
DIST. 6, LL 284, PARCELS: 6-284-16, 18, 40, 96

DRAWN BY: JCW  
DATE: 01/15/2018  
SCALE: 1" = 40'  
DRAWING NAME: 4607.00.dwg  
SHEET NO.: C-2.3  
VERSION: 1

Order Plans

CONTACT RACETRAC PETROLEUM, INC. PROJECT MANAGER PRIOR TO ANY REVISIONS TO THE PLAN SUPPLIED BY RACETRAC PETROLEUM, INC.

