



ARCHITECTURE
 ENGINEERING
 3680 Pleasant Hill Road
 Suite 200
 Duluth, Georgia 30096
 p 770.622.9858
 f 770.622.9535
 www.hillfoleyrossi.com

© Copyright (as dated) below:
 This drawing and all reproductions thereof are the property of Hill Foleyrossi & Associates, LLC (HFA). It is intended for the use of the project named herein. Reproduction without the written consent of HFA is prohibited. All rights are reserved to HFA upon project completion.

ISSUE/REVISION RECORD

DATE	DESCRIPTION
09/04/18	ISSUED FOR PERMIT

RaceTrac

RACETRAC PETROLEUM, INC.
 200 GALLERIA PARKWAY SOUTHEAST
 SUITE 900
 ATLANTA, GEORGIA 30339
 (770) 431-7600

PROJECT NAME

PEACHTREE PKWY & ENG.

PEACHTREE CORNERS

5780 PEACHTREE PKWY
 PEACHTREE CORNERS, GA

RACETRAC STORE NUMBER

1201

PROTOTYPE SERIES 5.5K 2.0
 2018 RH MO

PLAN MODIFICATION NOTICE

SPB NO.	DATE

STANDARD PLAN BULLETINS (SPB) MODIFY THE PROTOTYPE SERIES SET NOTED ABOVE. THE LISTED SPB REPRESENTS THE LATEST MODIFICATION INCORPORATED TO THIS PROTOTYPE SERIES SET AT ORIGINAL RELEASE. THE ISSUE/REVISION RECORD COLUMN ABOVE LISTS ANY REVISIONS OR SPB INCORPORATED IN THIS SET AFTER THE ORIGINAL RELEASE. CONTACT RACETRAC ENGINEERING AND CONSTRUCTION FOR ANY SUBSEQUENT BULLETINS NOT INCORPORATED HEREIN.

PROFESSIONAL SEAL




PROJECT NUMBER
 18.703.00

SHEET TITLE
WALL SECTIONS

SHEET NUMBER

A423

ISSUED FOR PERMIT

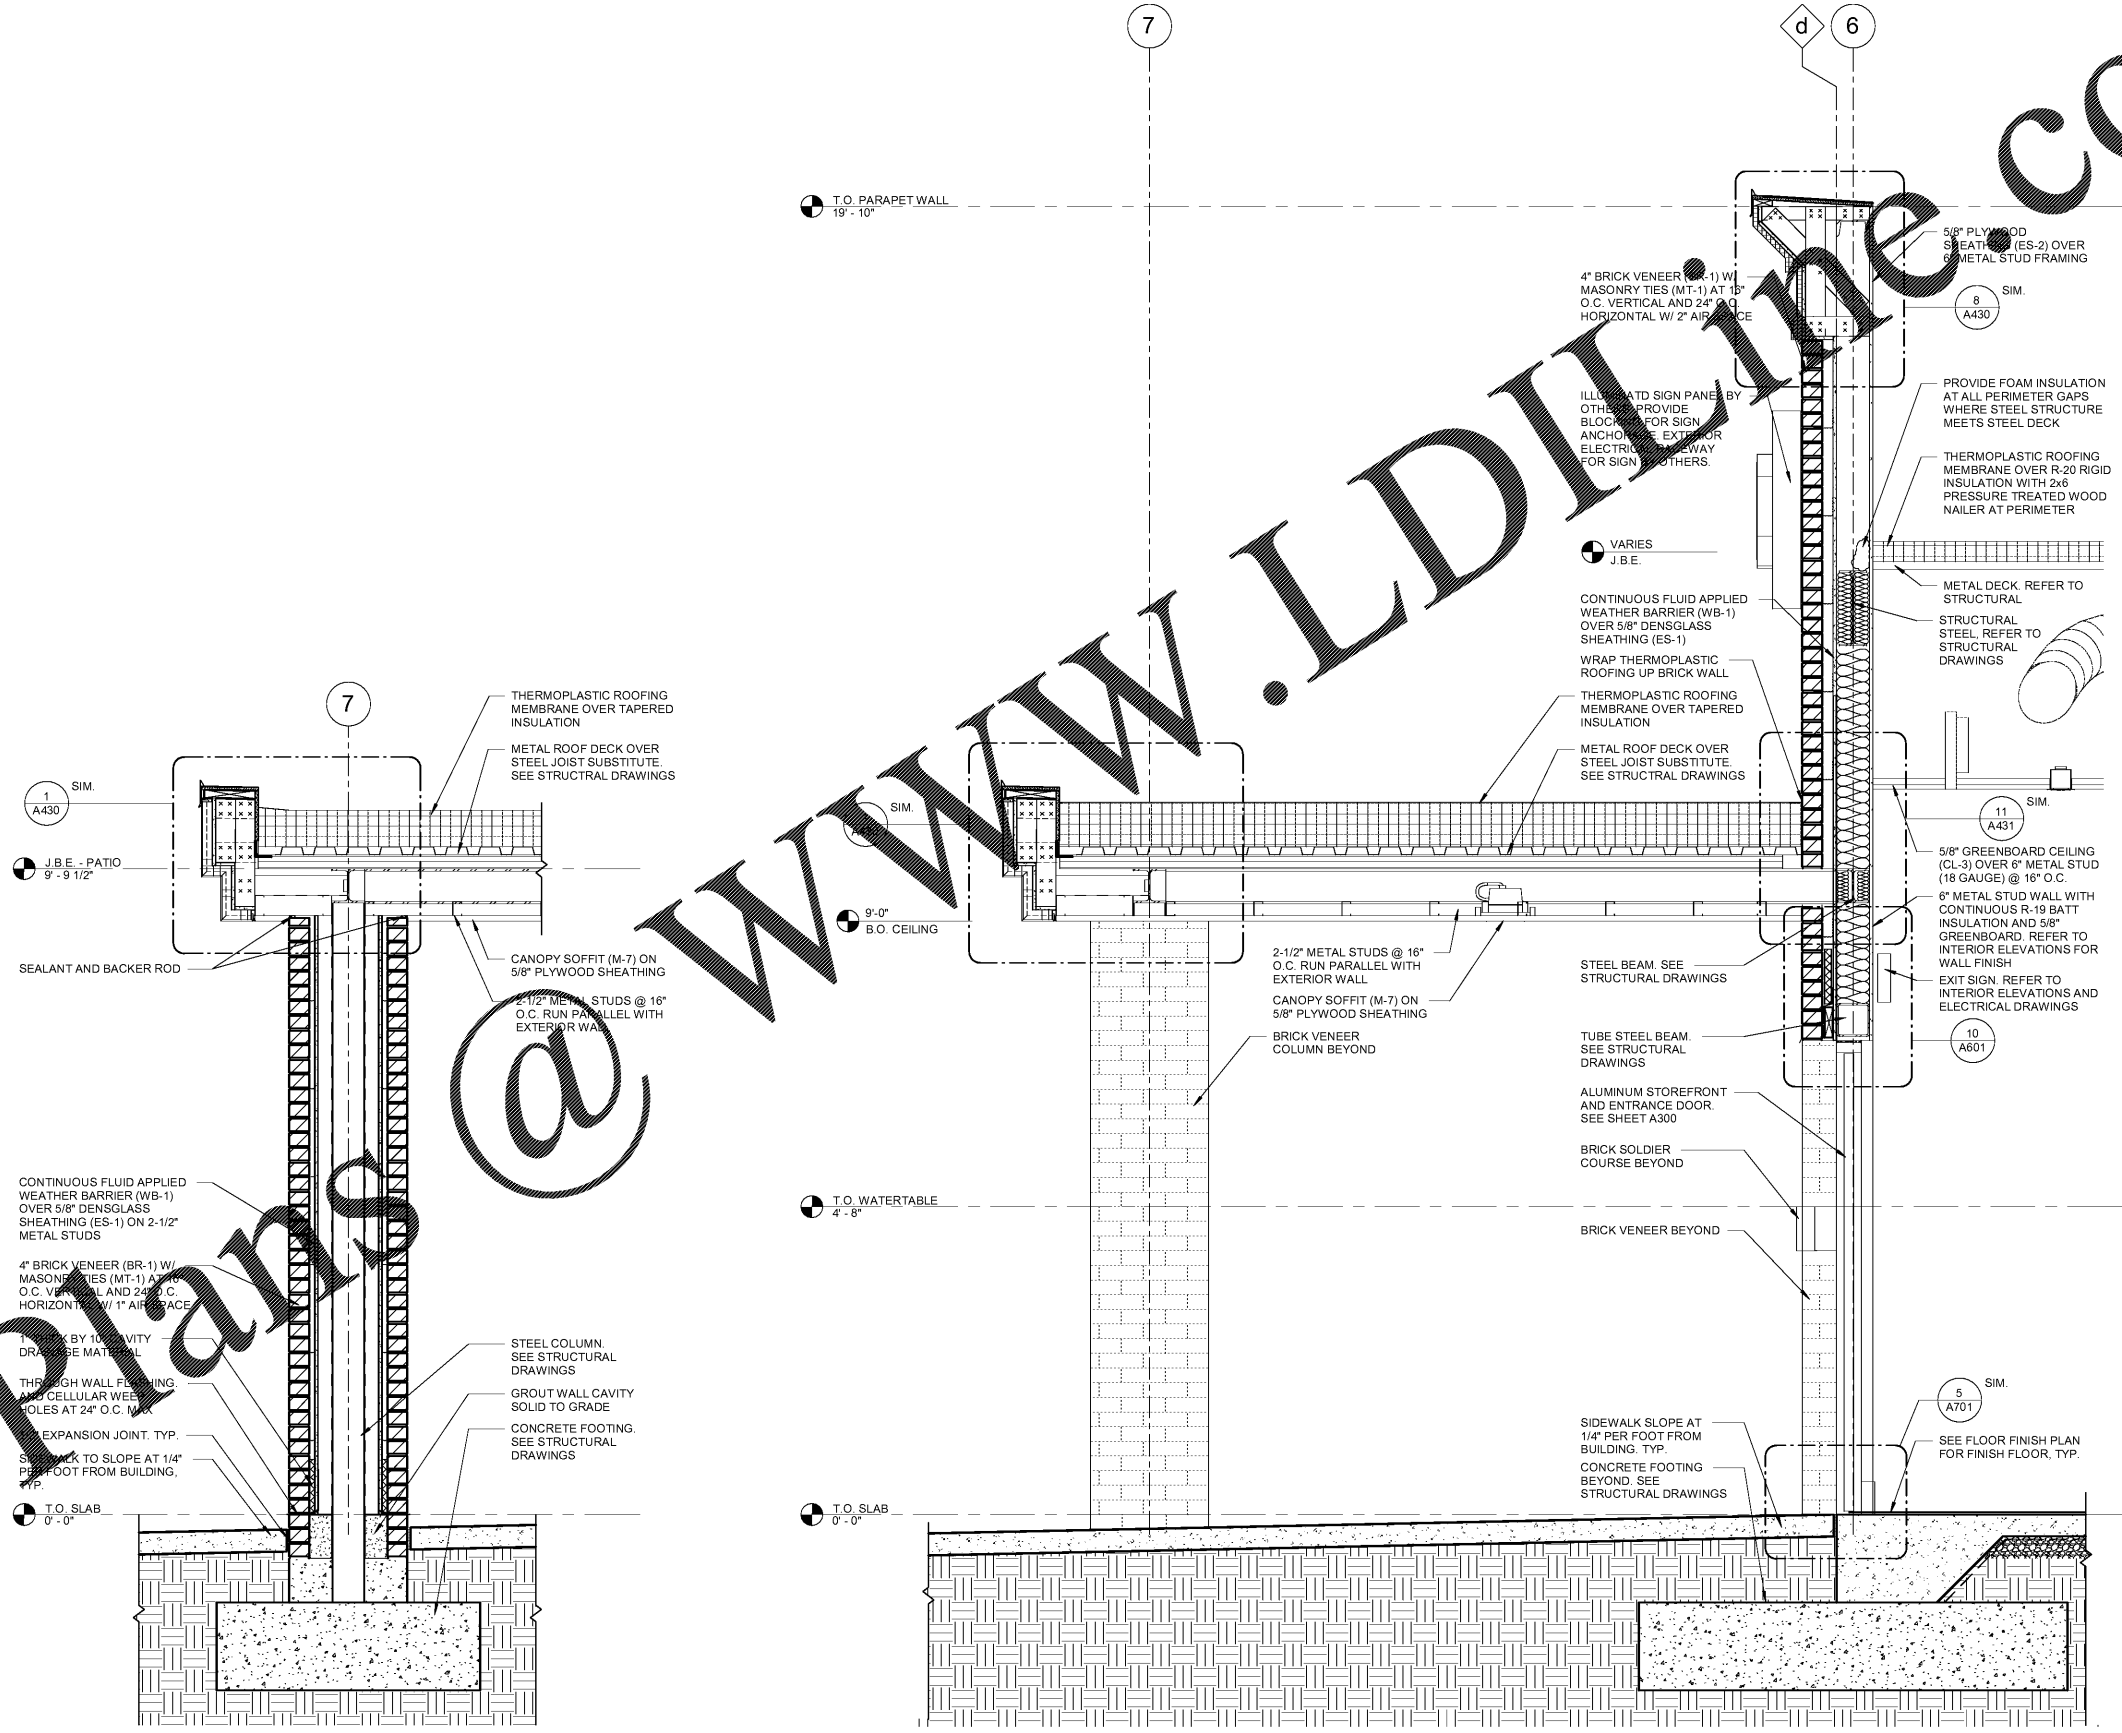

2 PATIO COLUMN SECTION
 3/4" = 1'-0"

1 SIDE ENTRANCE SECTION
 3/4" = 1'-0"

Order Plans @

WWW.LDLINE.COM