



ARCHITECTURE
ENGINEERING
3680 Pleasant Hill Road
Suite 200
Duluth, Georgia 30096
p 770.622.9858
f 770.622.9535
www.hillfoleyrossi.com

This drawing and all information thereon are the property of Hill Foley Rossi & Associates, LLC (HFR). It is intended for the sole use of the project named herein. Reproduction without the written consent of HFR is prohibited. All drawings are to be coordinated to HFR specifications.

ISSUE/REVISION RECORD

Table with columns: DATE, DESCRIPTION, ISSUED FOR PERMIT

RaceTrac

RACETRAC PETROLEUM, INC.
200 GALLERIA PARKWAY SOUTHEAST
SUITE 900
ATLANTA, GEORGIA 30339
(770) 431-7600

PROJECT NAME
PEACHTREE PKWY & ENG.

PEACHTREE CORNERS
5780 PEACHTREE PKWY
PEACHTREE CORNERS, GA
RACETRAC STORE NUMBER
1201

PROTOTYPE SERIES 5.5K 2.0
2018 RH MO
PLAN MODIFICATION NOTICE

SPB NO. DATE

STANDARD PLAN BULLETINS (SPB) MODIFY THE PROTOTYPE SERIES SET NOTED ABOVE. THE LISTED SPB REPRESENTS THE LATEST MODIFICATION INCORPORATED TO THIS PROTOTYPE SERIES SET AT ORIGINAL RELEASE. THE ISSUE/REVISION RECORD COLUMN ABOVE LISTS ANY REVISIONS OR SPB INCORPORATED IN THIS SET AFTER THE ORIGINAL RELEASE. CONTACT RACETRAC ENGINEERING AND CONSTRUCTION FOR ANY SUBSEQUENT BULLETINS NOT INCORPORATED HEREIN.

PROFESSIONAL SEAL



PROJECT NUMBER
18.703.00

SHEET TITLE
DOOR HARDWARE AND SCHEDULE

SHEET NUMBER
A700

ISSUED FOR PERMIT

DOOR GENERAL NOTES

- 1. ALL DOOR GLAZING SHALL BE TEMPERED.
2. REFER TO SHEET A001 FOR ADA AND OTHER CODE REQUIREMENTS.
3. REFER TO DOOR AND GLAZING SPECIFICATIONS FOR ADDITIONAL INFORMATION.
4. DOOR THICKNESS SHALL BE A MINIMUM OF 18 GAUGE MATERIAL.
5. EGRESS DOORS SHALL BE A MINIMUM OF 3'-0" IN WIDTH, 6'-8" IN HEIGHT. (IBC 1008.1.1)
6. DOORS OPEN A MINIMUM OF 90 DEGREES. (IBC 1008.1.1)
7. CLEAR WIDTH OF DOORWAY SHALL BE 32" MINIMUM. (2010 ADA 404.2.3)
8. DOUBLE DOORS - AT LEAST ONE MUST COMPLY WITH THE STATEMENTS ABOVE. (IBC 1008.1.1)
9. BOTTOM 10" OF DOOR SHALL HAVE A SMOOTH, UNINTERRUPTED SURFACE KICK PLATE. (2010 ADA 404.2.10)
10. VERTICAL CLEARANCE SHALL BE 80" MIN. DOOR CLOSER AND DOOR STOPS SHALL BE PERMITTED TO BE 78" ABOVE FINISHED FLOOR (2010 ADA 404.2.9)
11. EFFORT TO OPERATE DOORS IS WITHIN PRESSURE ALLOWED.
A. INTERIOR DOORS - 5 LBS. MAXIMUM PRESSURE TO OPERATE. (2010 ADA 404.2.9)
B. EXTERIOR DOORS - 15 LBS. MAXIMUM PRESSURE TO OPERATE. (2010 ADA 404.2.9)
12. ALL DOORS TO HAVE LEVER HANDLES OR EQUIVALENT MOUNTED NOT MORE THAN 42 INCHES ABOVE FINISHED FLOOR.
13. EXIT/EGRESS DOORS MEET NFPA 101 (502.1.1) LIFE SAFETY AND NFPA FIRE SAFETY REQUIREMENTS.

DOOR HARDWARE NOTES

- 1. EGRESS DOORS SHALL BE OPERABLE FROM THE INSIDE WITHOUT THE USE OF A KEY OR ANY SPECIAL KNOWLEDGE OR EFFORT. (IBC 1008.1.8)
2. OPENING HARDWARE SHALL BE CENTERED BETWEEN 34" AND 48" ABOVE FINISH FLOOR. (IBC 1008.1.8)

DOOR THRESHOLD

- 1. FLOOR(S) OR LANDING(S) SHALL NOT BE MORE THAN 1/2" LOWER THAN THE TOP OF THE THRESHOLD DOORWAY. (2010 ADA 404.2.5)
2. CHANGE IN LEVEL BETWEEN 1/4" AND 1/2" SHALL BE BEVELED WITH A GRADIENT OF 1:2. (2010 ADA 303.3) NOTE: A 1/2" MAXIMUM VERTICAL EDGE IS ALLOWABLE AT THRESHOLDS.


DOOR CLOSER

- 1. DOOR AND GATE CLOSER SHALL BE ADJUSTED SO THAT FROM AN OPEN POSITION OF 90 DEGREES, THE TIME REQUIRED TO MOVE THE DOOR TO A POSITION OF 12 DEGREES FROM THE LATCH IS 5 SECONDS MINIMUM. (2010 ADA 404.2.8.1)
2. SPRING HINGES, DOOR & GATE HINGES SHALL BE ADJUSTED SO THAT FROM A POSITION OF 12 DEGREES, THE DOOR OR GATE SHALL MOVE TO A CLOSED POSITION IN 1.5 SECONDS MINIMUM (2010 ADA 404.2.8.2)

COAT HOOK

- 1. THE MOUNTING HEIGHT FOR THE COAT HOOK AT THE ACCESSIBLE STALLS SHOULD BE AT 48" MAX TO THE TOP OF COAT HOOK. PER 2010 ADA.

DOOR SCHEDULE table with columns: MARK, LOCATION, NUMBER OF LEAVES, DOOR TYPE, WIDTH, HEIGHT, DEPTH, MATERIAL, FINISH, MANUFACTURER, MODEL, FRAME TYPE, MATERIAL, FINISH, HEAD, JAMB, SILL, HARDWARE SET, FIRE RATING, COMMENTS

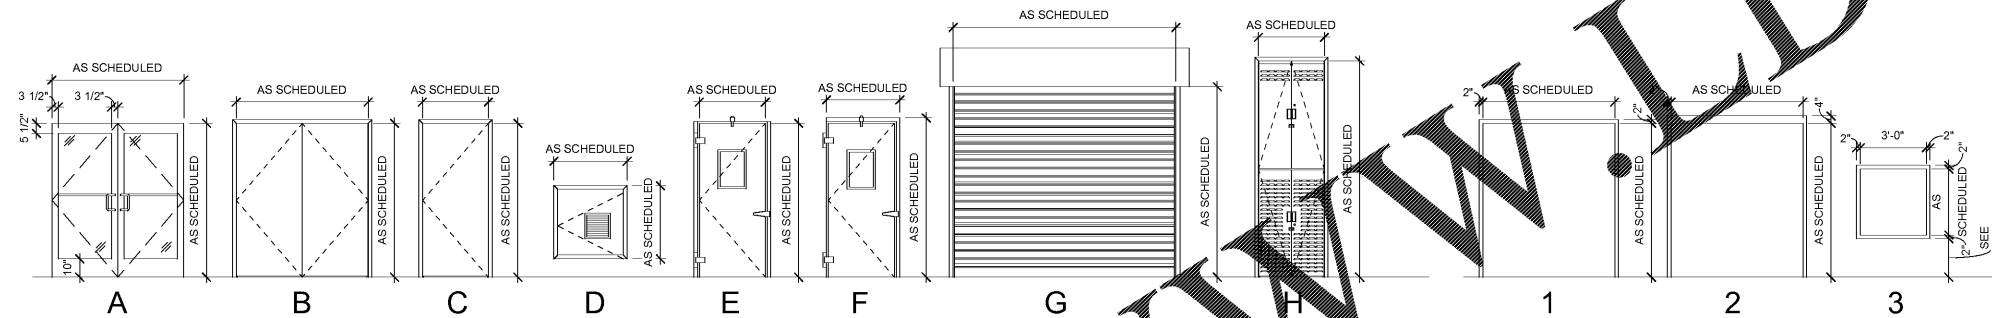

B1 DOOR TYPES
1/4" = 1'-0"

A1 FRAME TYPES
1/4" = 1'-0"

DOOR HARDWARE

GROUP 1 DOUBLE ENTRY DOORS table with columns: QTY, ITEM, DESCRIPTION, MODEL NUMBER, FINISH

SET 2: DRY GOODS RECEIVING table with columns: QTY, ITEM, MANUFACTURER, MODEL NUMBER, FINISH

SET 6: COOLER/FREEZER table with columns: QTY, ITEM, MANUFACTURER, MODEL NUMBER, FINISH

SET 7: TOWER ACCESS DOOR table with columns: QTY, ITEM, MANUFACTURER, MODEL NUMBER, FINISH

SET 2: RECEIVING table with columns: QTY, ITEM, MANUFACTURER, MODEL NUMBER, FINISH

SET 4: RESTROOMS table with columns: QTY, ITEM, MANUFACTURER, MODEL NUMBER, FINISH

Order Plans @

WWW.DIline.com