


**2 SECOND FLOOR PLAN**  
 1/8" = 1'-0"

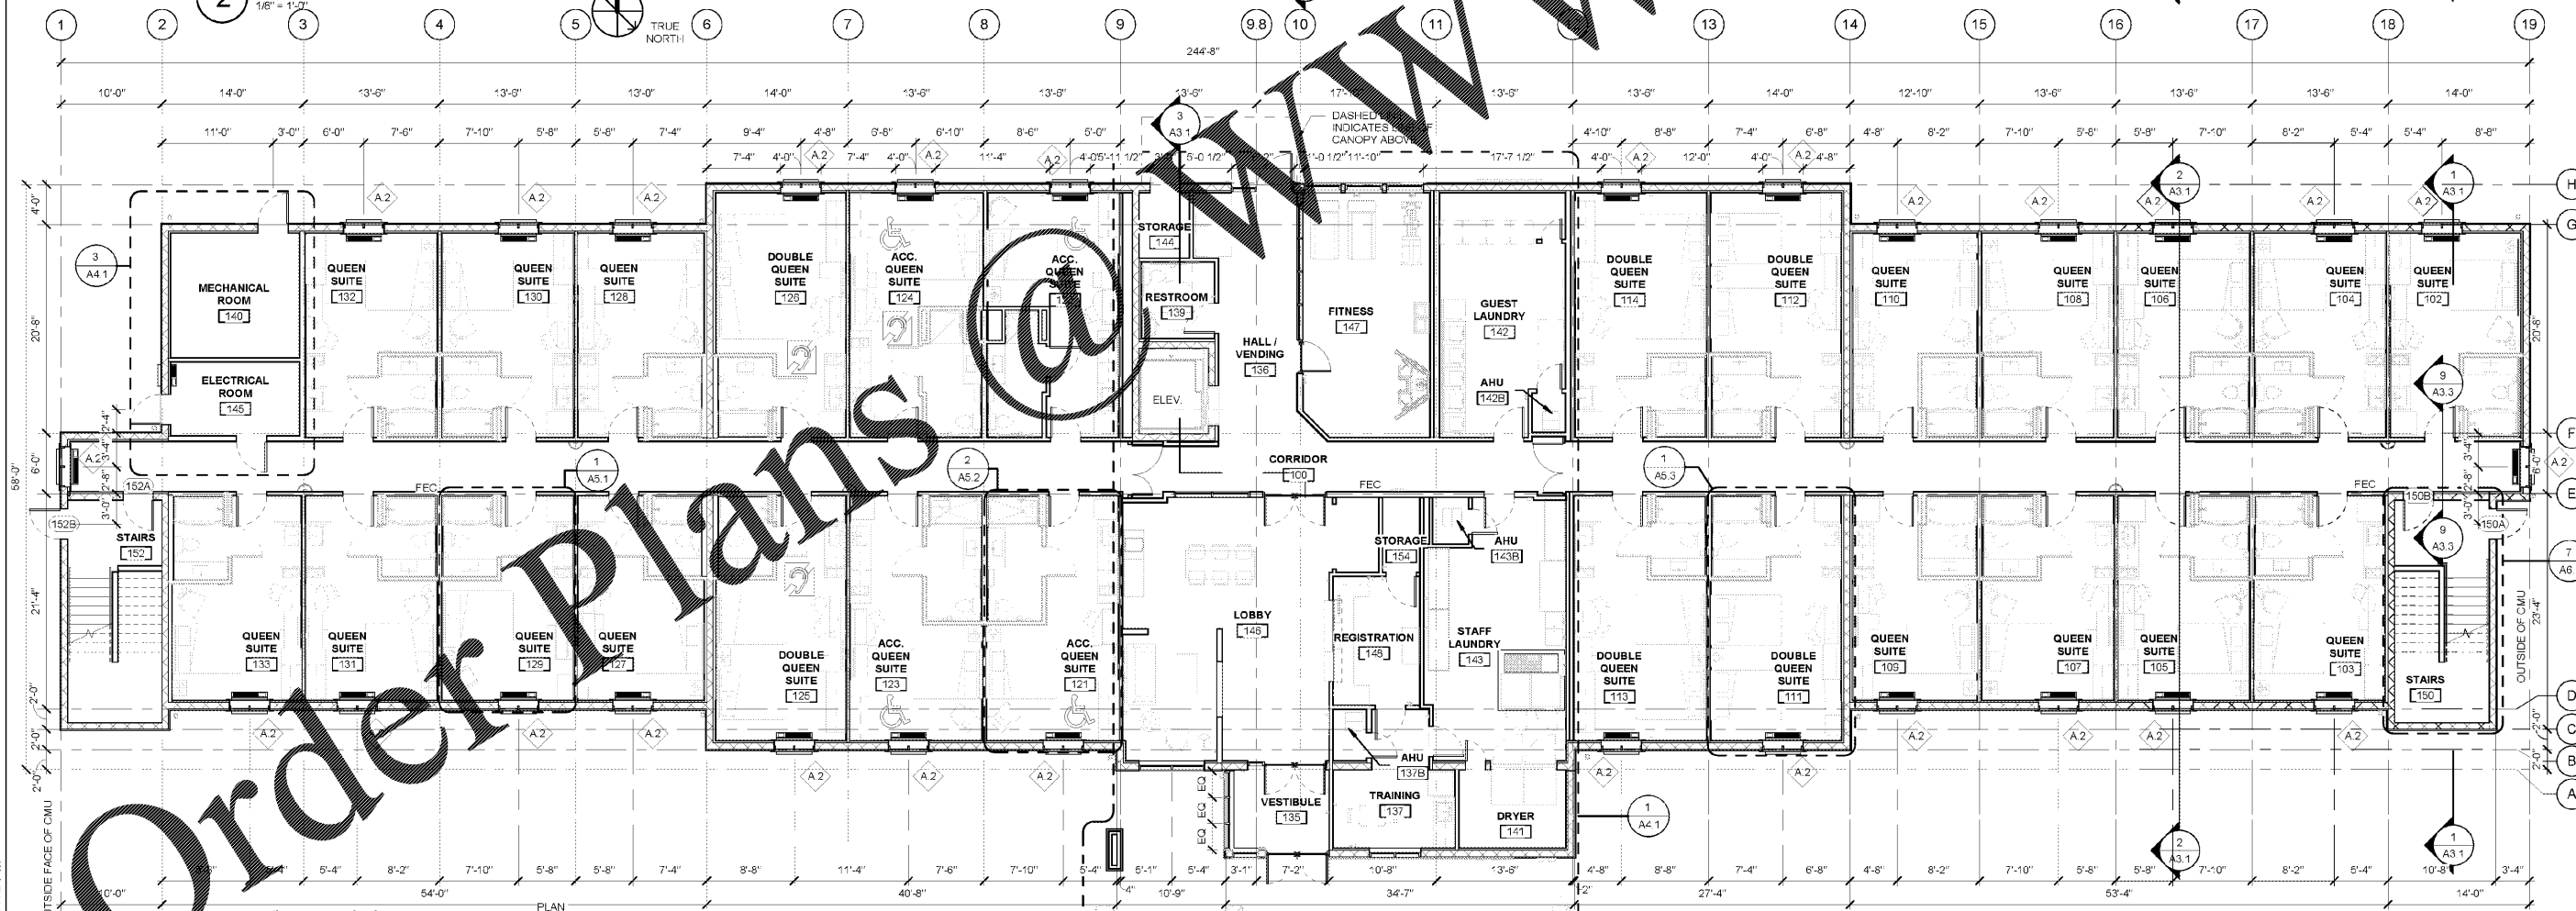

**1 FIRST FLOOR PLAN**  
 1/8" = 1'-0"

11/2/2018 2:07:12 PM

WWW.DLINE.COM

Order Plans @

**WOODSPRING SUITES**  
 CYPRESS CREEK, FLORIDA

Issues & Revisions:

Proj. No.: 078761  
 Date: 11/02/2018

Sheet Name:  
 FIRST & SECOND  
 FLOOR PLANS

**A1.1**

NOTE: TOP OF SLAB IS 7'-8" HAG (HIGHEST ADJACENT FINISHED GRADE).  
 MEAN SEA LEVEL IS 1'-0"

**100% OWNER REVIEW | 11.02.18**