



22' x 30" - 1HR RATED ATTIC ACCESS DOOR:
COORDINATE WITH TRUSS LAYOUT. REF
4/A1.3 PROVIDE TRUSS FRAMING AS
REQUIRED.

WOOLPERT
475 Northridge Road
Suite 300
Atlanta, GA 30350
770.391.4095
FAX: 770.391.4104

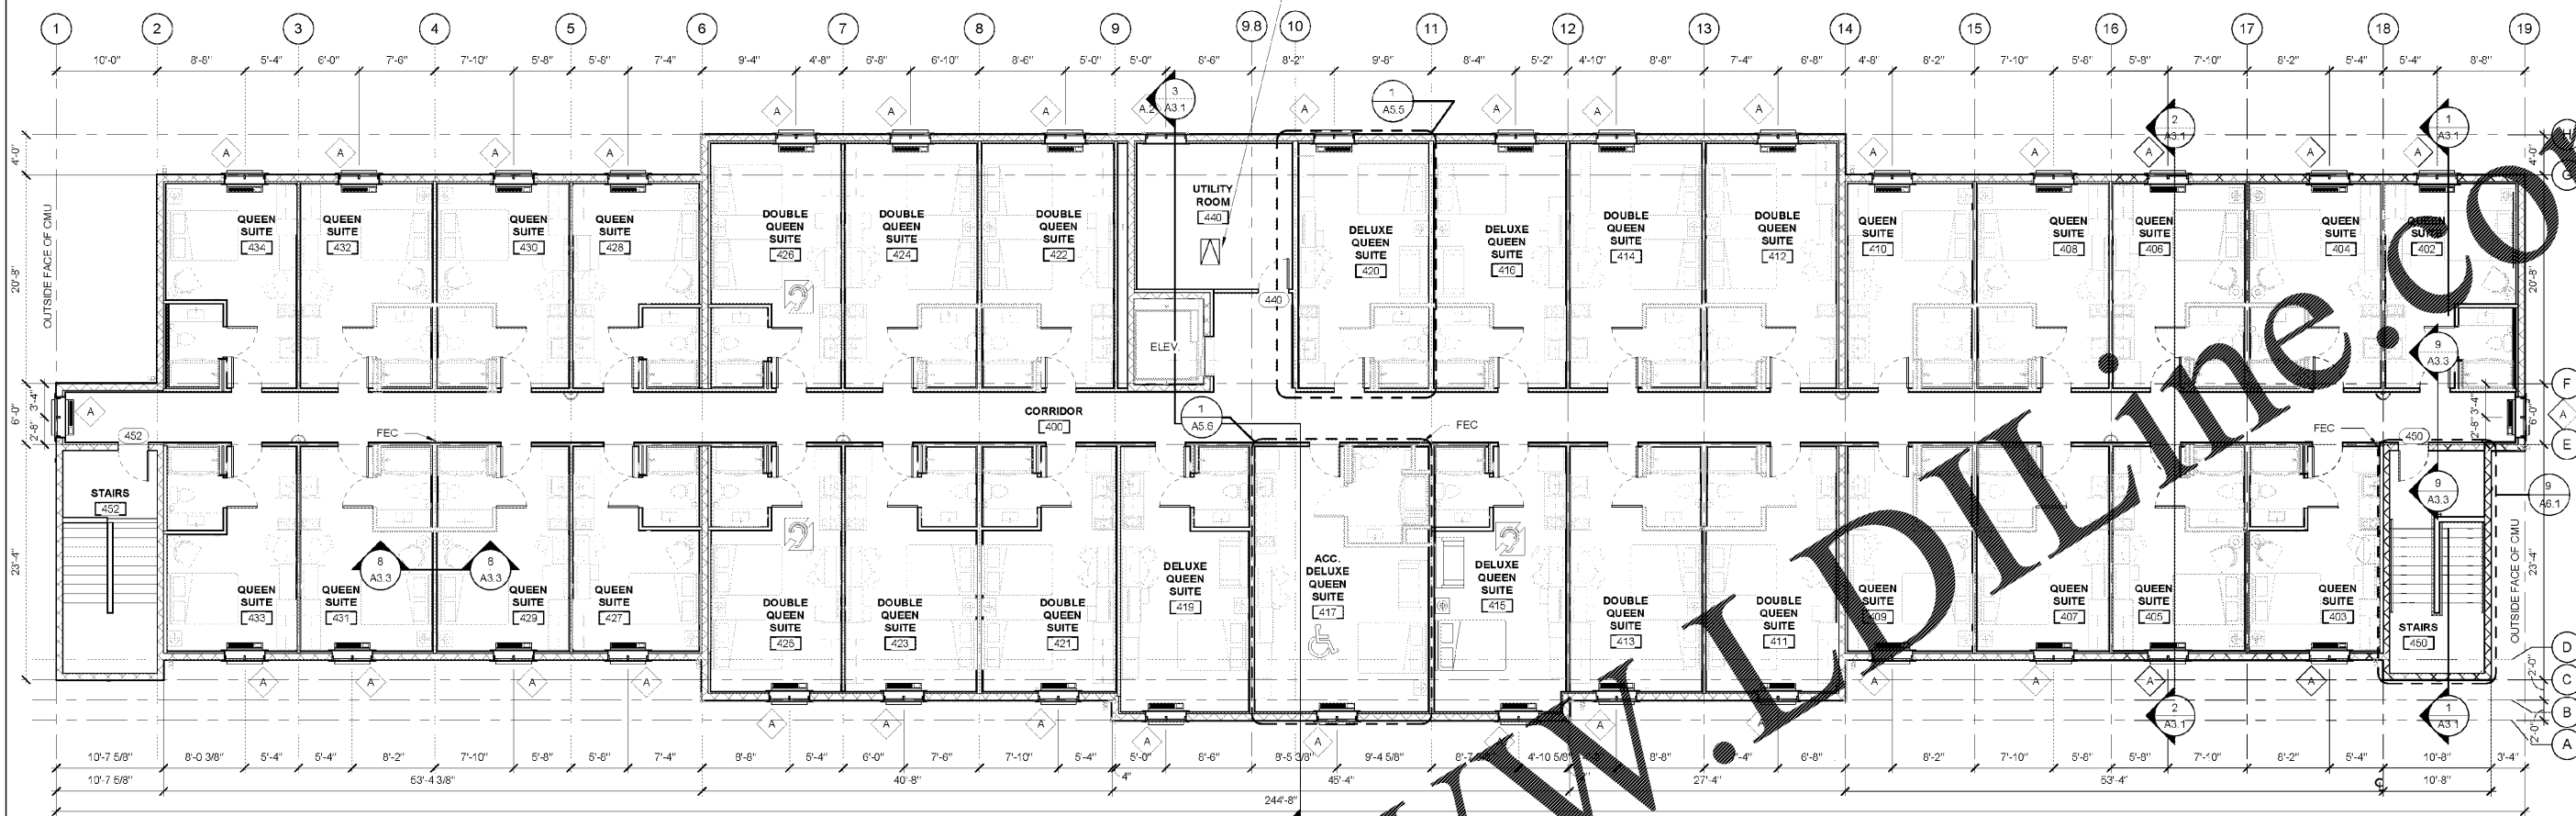

2 FOURTH FLOOR PLAN
1/8" = 1'-0"

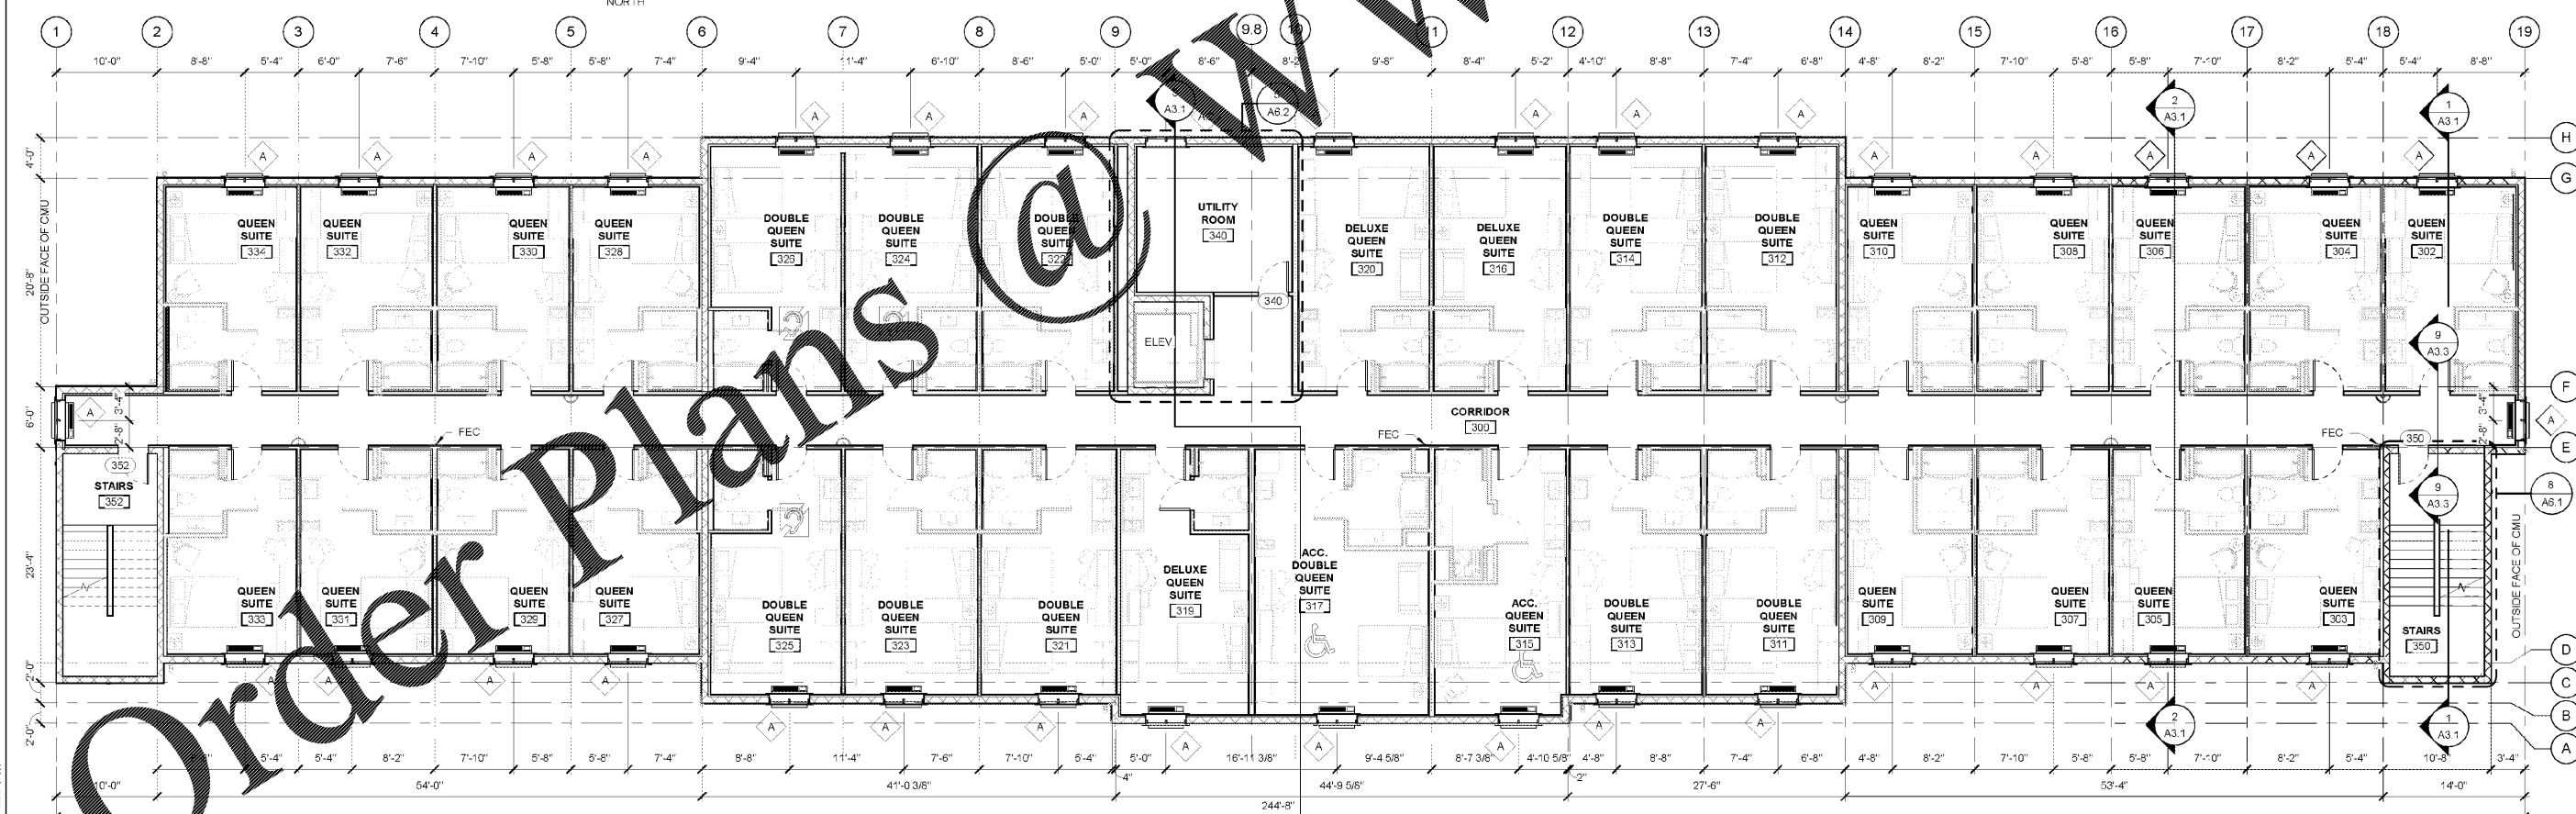

1 THIRD FLOOR PLAN
1/8" = 1'-0"

WOODSPRING SUITES
CYPRESS CREEK, FLORIDA
Pasco County
Cypress Creek, FL

Issues & Revisions:

Proj. No.: 078761
Date: 11/02/2018

Sheet Name:
THIRD & FOURTH
FLOOR PLANS

A1.2

100% OWNER REVIEW | 11.02.18

11/2/2018 2:07:20 PM