



8 CORRIDOR SOFFIT
3" = 1'-0"

 

7 TRANSITION LVT TO RUG INSET
12" = 1'-0"

 


5 TRANSITION LVT TO LVT
12" = 1'-0"


KEY

	2x2 ACOUSTICAL CEILING TILE		LVT-1
	GYP. BD WITH KNOCK DOWN TEXTURE		LVT-2
	GYP. BD		LVT-3
	SURFACE/RECESSED LIGHT FIXTURE		RUBBER FLOOR TILE
	FLUORESCENT LIGHT FIXTURE		CARPET
	PENDANT LIGHT FIXTURE, REF ELECTRICAL		KOROSEAL WALL PROTECTION 2'-0" OR 4'-0" HIGH, REF INTERIOR ELEV AND SPECS


NOTE: REF ELECTRICAL SHEETS FOR ALL LIGHT LOCATIONS AND FIXTURE TYPES
ALL CEILING LIGHTS TO BE CENTERED WITHIN CEILING TILES

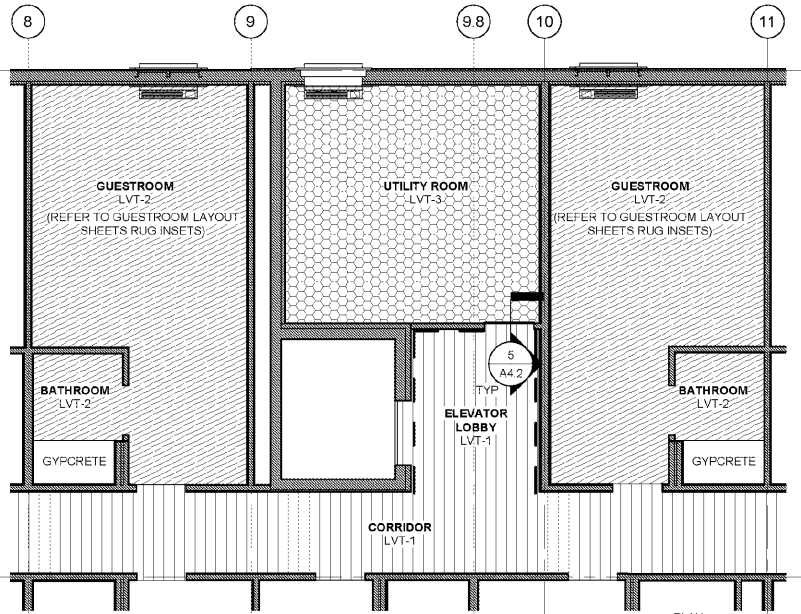


4 TYP. UPPER FLOOR FINISH PLAN
3/16" = 1'-0"

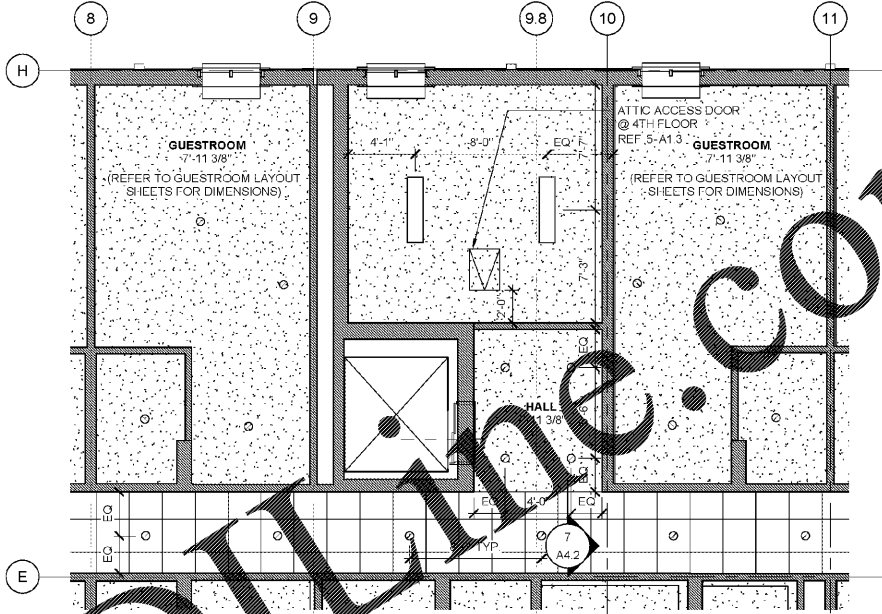

3 TYP. UPPER FLOOR REFLECTED CEILING PLAN
3/16" = 1'-0"

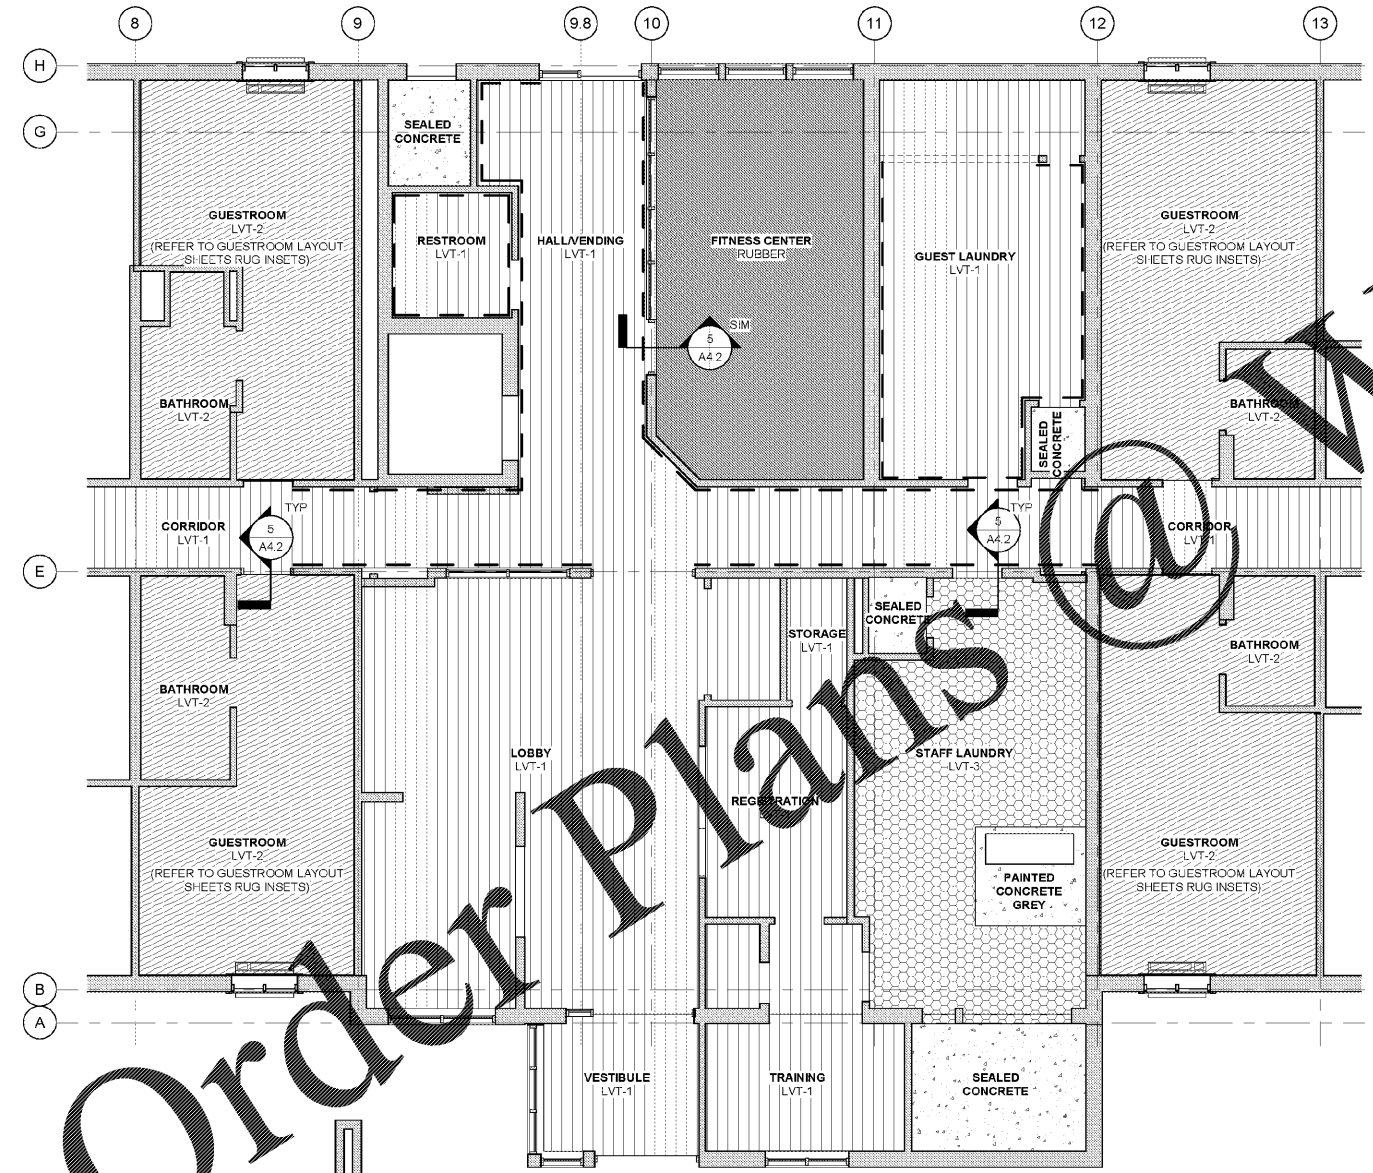

2 FIRST FLOOR FINISH PLAN
3/16" = 1'-0"

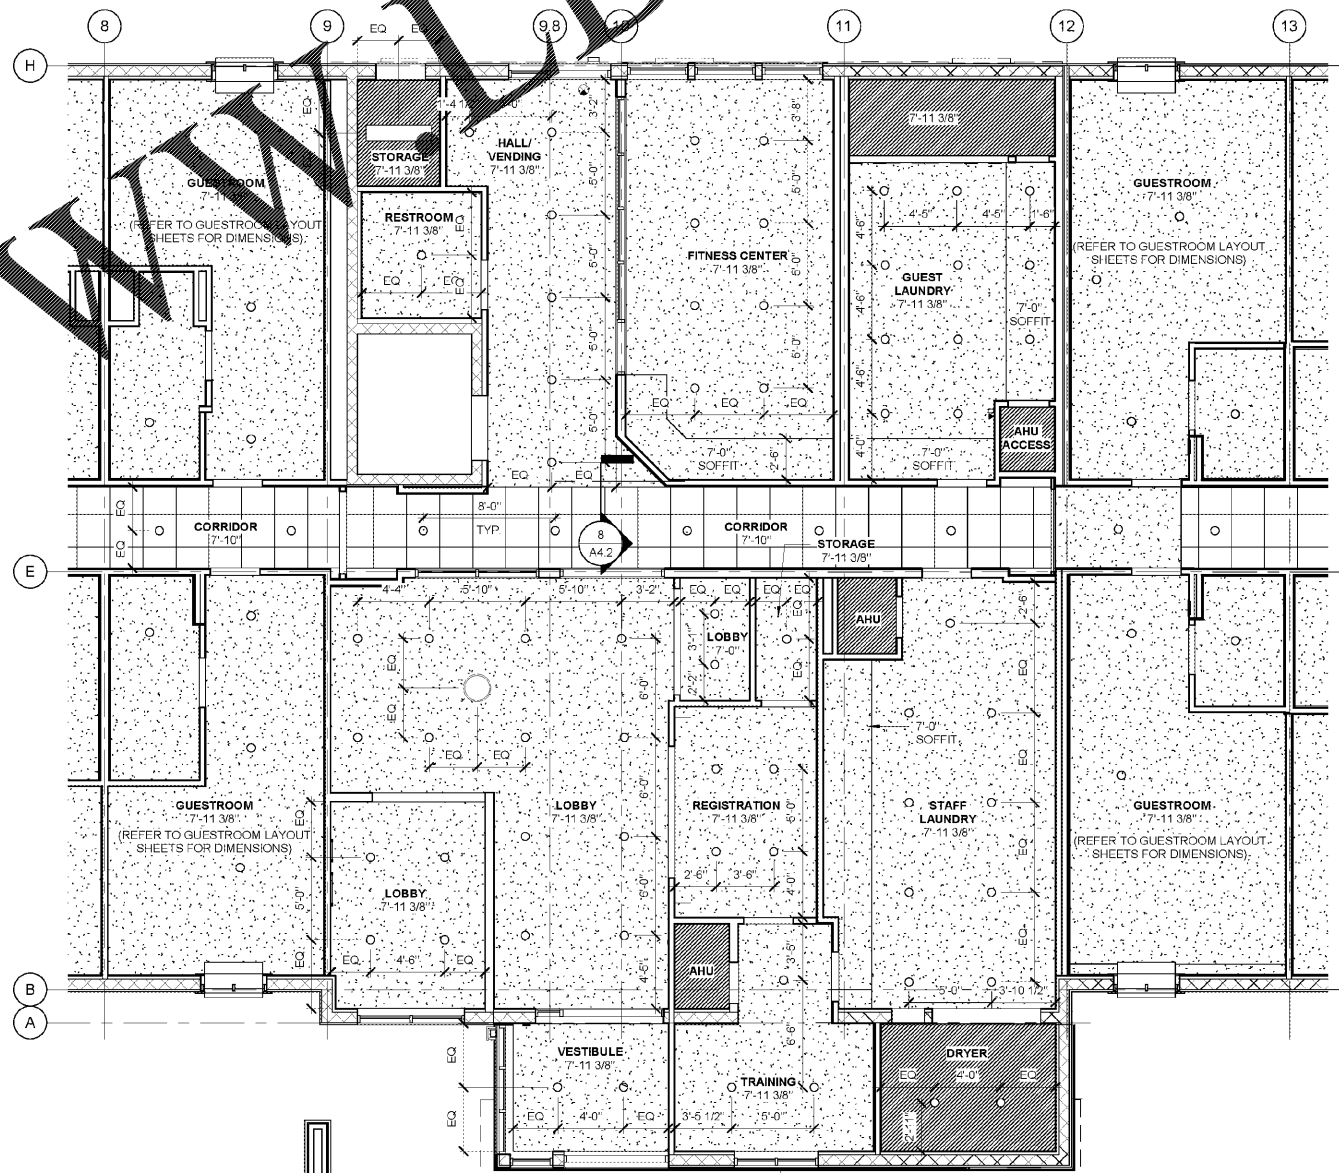

1 FIRST FLOOR REFLECTED CEILING PLAN
3/16" = 1'-0"

WOOLPERT
475 Northridge Road
Suite 300
Atlanta, GA 30350
770.391.4095
FAX: 770.391.4104

WOODSPRING SUITES
CYPRESS CREEK, FLORIDA
Pasco County
Cypress Creek, FL

Issues & Revisions:

Proj. No.: 078761
Date: 11/02/2018

Sheet Name:
ENLARGED FINISH PLANS

A4.2

100% OWNER REVIEW | 11.02.18

11/2/2018 2:08:15 PM

Order Plans @