

WWW.IDRIVE.COM

Issues & Revisions:

Proj. No.: 078761  
Date: 11/02/2018

Sheet Name:  
PARTITIONS, FINISH  
SCHEDULE &  
DETAILS

**A7.1**

**ROOM FINISH SCHEDULE**



RM #	ROOM NAME	FLOOR	BASE	WALLS		CEILING		NOTES
				MAT	FINISH	MAT	FINISH/HEIGHT	
<b>ALL GUEST SUITES</b>								
LIVING/SLEEPING		LVT-2	WB-1	GB	GWT	GB	GWT	7'-11 3/8"
KITCHEN		LVT-2	WB-1	GB	GWT	GB	GWT	7'-11 3/8" NOTE 1, FRP-1 BACKSPASH
BATH		LVT-2	WB-1	GB	GWT	GB	GWT	7'-11 3/8" NOTE 1
<b>STAIRS</b>								
150	STAIRS	LVT-1	WB-1	GB	PNT	GB	PNT	-
152	STAIRS	LVT-1	WB-1	GB	PNT	GB	PNT	-
250	STAIRS	PTD CONC.	WB-1	GB	PNT	GB	PNT	-
252	STAIRS	PTD CONC.	WB-1	GB	PNT	GB	PNT	-
350	STAIRS	PTD CONC.	WB-1	GB	PNT	GB	PNT	-
352	STAIRS	PTD CONC.	WB-1	GB	PNT	GB	PNT	-
450	STAIRS	PTD CONC.	WB-1	GB	PNT	GB	PNT	-
452	STAIRS	PTD CONC.	WB-1	GB	PNT	GB	PNT	-
<b>ELEVATOR</b>								
ELEVATORS		LVT-1	-	SPECS	SPECS	SPECS	-	7'-4 1/2"
<b>GROUND FLOOR</b>								
**49*	*STAFF LAUNDRY*	S/D CONC.	-	GB	OWT	GB	GWT	7'-11 3/8"
**150*	FITNESS	RUBBER	WB-1	GB	GWT	GB	GWT	7'-11 3/8"
**51*	*REGISTRATION*	LVT-1	WB-1	GB	PNT	GB	PNT	7'-11 3/8"
**53*	*TRAINING*	LVT-1	WB-1	GB	PNT	GB	PNT	7'-11 3/8"
**55*	*AHU*	S/D CONC.	-	GB	PNT	GB	PNT	7'-11 3/8"
100	CORRIDOR	LVT-1	WB-2	GB	GWT	GB	GWT	7'-10" REF CEILING TILE PATTERN 1/A1.4
136	1/ALL /VENDING	LVT-1	WB-1	GB	GWT	GB	GWT	7'-11 3/8"
137	TRAINING	LVT-1	WB-1	GB	GWT	GB	GWT	7'-11 3/8"
137	TRAINING	LVT-1	WB-1	GB	PNT	GB	PNT	7'-11 3/8"
137B	AHU ACCESS	S/D CONC.	WB-1	GB	PNT	GB	PNT	7'-11 3/8"
139	RESTROOM	LVT-1	WB-1	GB	GWT	GB	GWT	7'-11 3/8" NOTE 1
140	MECHANICAL ROOM	S/D CONC.	-	GB	PNT	GB	PNT	7'-11 3/8"
141	DRYER	S/D CONC.	-	GB	GWT	GB	GWT	7'-11 3/8"
142	GUEST LAUNDRY	LVT-1	WB-1	GB	GWT	GB	GWT	7'-11 3/8"
142B	AHU	S/D CONC.	-	GB	PNT	GB	PNT	7'-11 3/8"
143	STAFF LAUNDRY	S/D CONC.	-	GB	GWT	GB	GWT	7'-11 3/8"
143	STAFF LAUNDRY	LVT-1	WB-1	GB	GWT	GB	GWT	7'-11 3/8" NOTE 2
143B	AHU	S/D CONC.	-	GB	PNT	GB	PNT	7'-11 3/8"
144	STORAGE	S/D CONC.	-	GB	PNT	GB	PNT	7'-11 3/8"
146	ELECTRICAL ROOM	S/D CONC.	-	GB	PNT	GB	PNT	7'-11 3/8"
146	LOBBY	LVT-1	WB-1	GWT	GWT	GB	GWT	7'-11 3/8"
146	LOBBY	LVT-1	WB-1	GB	PNT	GB	PNT	7'-11 3/8"
147	FITNESS	RUBBER	WB-1	GB	GWT	GB	GWT	7'-11 3/8"
148	REGISTRATION	LVT-1	WB-1	GB	PNT	GB	PNT	7'-11 3/8"
154	STORAGE	LVT-1	WB-1	GB	GWT	GB	GWT	7'-11 3/8"
218	STAFF LAUNDRY	LVT-3	WB-1	GB	FRPKW	GB	GWT	7'-11 3/8" NOTE 2
237	AHU	S/D CONC.	-	GB	PNT	GB	PNT	7'-11 3/8"
238	TRAINING	LVT-1	WB-1	GB	GWT	GB	GWT	7'-11 3/8"
239	REGISTRATION	LVT-1	WB-1	GB	GWT	GB	GWT	7'-11 3/8"
241	LOBBY	LVT-1	WB-1	GB	GWT	GB	GWT	7'-11 3/8"
241	AHU	S/D CONC.	-	GB	PNT	GB	PNT	7'-11 3/8"
243	VESTIBULE	LVT-1	WB-1	GB	GWT	GB	GWT	7'-11 3/8"
<b>SECOND FLOOR</b>								
200	CORRIDOR	LVT-1	WB-2	GB	GWT	ACT	-	7'-10" REF CEILING TILE PATTERN 2/A1.4
236	ELEVATOR LOBBY	LVT-1	WB-1	GB	GWT	GB	GWT	7'-11 3/8"
240	UTILITY ROOM	LVT-3	WB-1	GB	PNT	GB	PNT	7'-11 3/8"
<b>THIRD FLOOR</b>								
300	CORRIDOR	LVT-1	WB-2	GB	GWT	ACT	-	7'-10" REF CEILING TILE PATTERN 2/A1.4
336	ELEVATOR LOBBY	LVT-1	WB-1	GB	GWT	GB	GWT	7'-11 3/8"
340	UTILITY ROOM	LVT-3	WB-1	GB	PNT	GB	PNT	7'-11 3/8"
<b>FOURTH FLOOR</b>								
400	CORRIDOR	LVT-1	WB-2	GB	GWT	ACT	-	7'-10" REF CEILING TILE PATTERN 2/A1.4
436	ELEVATOR LOBBY	LVT-1	WB-1	GB	GWT	GB	GWT	7'-11 3/8"
440	UTILITY ROOM	LVT-3	WB-1	GB	PNT	GB	PNT	7'-11 3/8"

**ROOM FINISH NOTES:**

1. MOISTURE RESISTANT GYPSUM BOARD AT WET WALLS.
2. WASHING MACHINE PAD PAINTED SW7650 "ELLIE GRAY". LINT COVER PAINTED SHERWIN WILLIAMS PRO INDUSTRIAL ZERO VOC. COLOR - SW7650 "ELLIE GRAY".


**FINISH SCHEDULE ABBREVIATIONS LEGEND:**

ACT	ACoustical CEILING TILE - 2x2 LAY-IN	PNT	PAINT
FRP	FIBERGLASS REINFORCED PANEL	PTD CONC.	PAINTED CONCRETE
GB	GYPSUM BOARD	S/D CONC.	SEALED CONCRETE
GWT	GYPSUM WALL TEXTURE FINISH -	WB	WALL BASE
KN	KNOCKDOWN		
LVT	LAMINATE VINYL TILE		

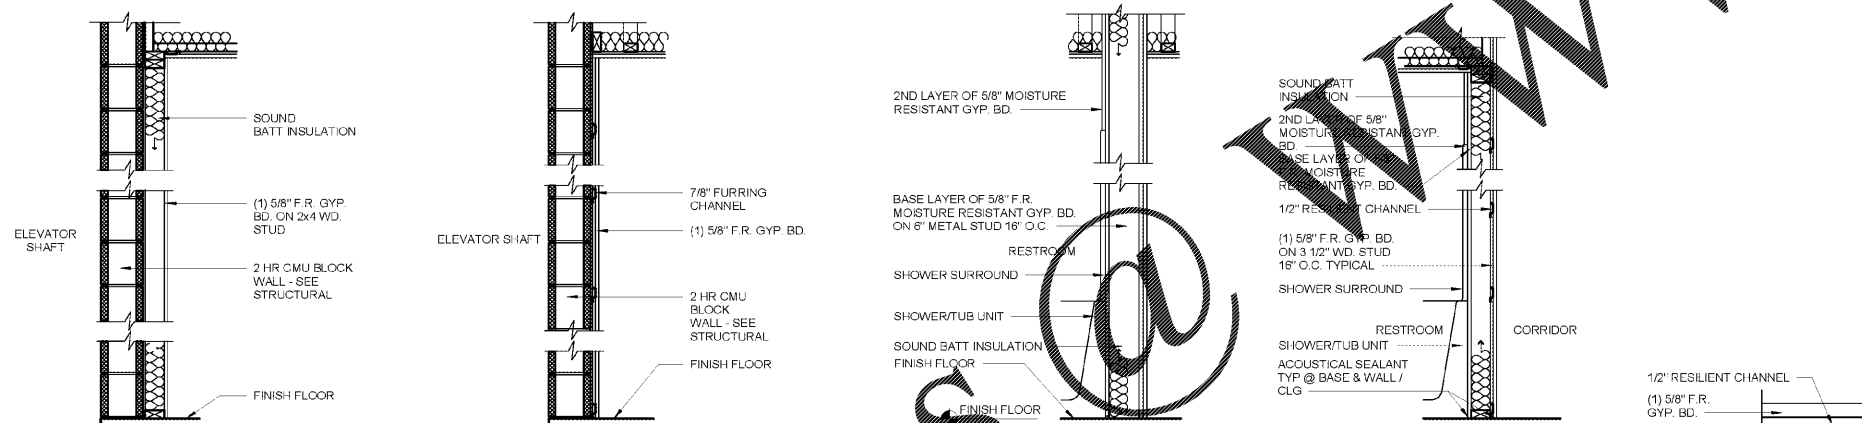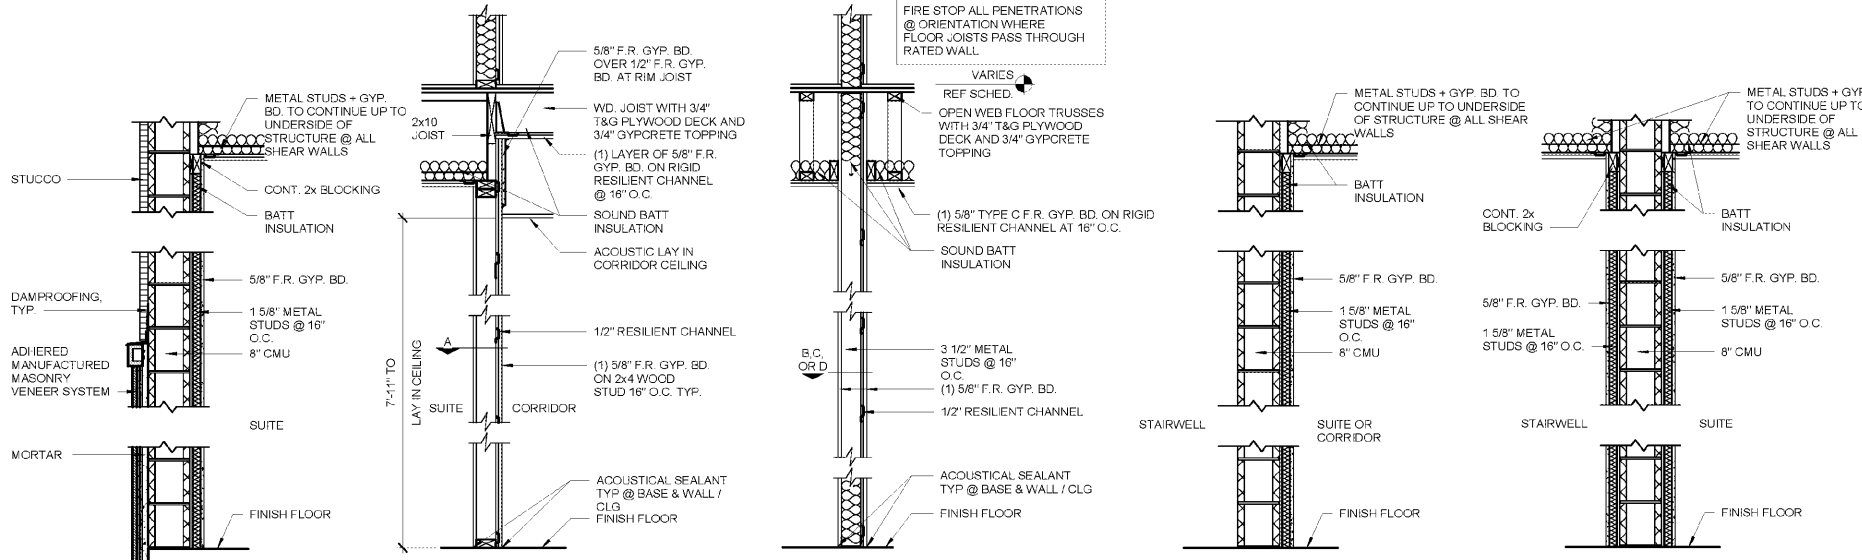

**PARTITION TYPE NOTES:**

1. SEE INTERIOR ELEVATIONS AND FINISH SCHEDULE FOR FINISHES, TRIM, AND PANELING.
2. SEE FLOOR PLANS AND ENLARGED PLANS FOR LOCATIONS OF VARIOUS PARTITION TYPES.
3. IN SOME INSTANCES SOME PARTITION TYPES SHOWN HERE WILL BE SHEARWALLS WITH OSB SHEATHING EVEN THOUGH THEY ARE NOT CALLED OUT AS SHEARWALLS IN THE SCHEDULE - SEE STRUCTURAL PLANS FOR LOCATIONS AND BUILDING INFORMATION.
4. IF ANY DISCREPANCY IS FOUND BETWEEN PARTITION TYPES SHOWN ON THE ARCHITECTURAL PLANS AND SHEARWALL LOCATIONS INDICATED ON STRUCTURAL PLANS, THE STRUCTURAL PLANS SHALL GOVERN.
5. REF. STRUCTURAL PLANS FOR STUD SPACING REQUIREMENTS.
6. REF. STRUCTURAL PLANS FOR SHEAR WALL LOCATIONS. WHERE SHEAR WALLS OCCUR, PLYWOOD SHEATHING SHALL BE ON THE ROOM SIDE.
7. ALL PARTITIONS TO BE FULL HEIGHT UNO.
8. STC RATING BASED ON 15TH ED. GYPSUM ASSOCIATION RESISTANCE DESIGN MANUAL AND SOUND, NOISE AND VIBRATION CONTROL BY LYLE F. YERGES.
9. ALL PENETRATIONS TO BE CALKED WITH ACOUSTICAL SEALANT AT ALL CORRIDOR AND PARTY WALLS.
10. MOISTURE RESISTANT GYP. BD. IN ALL WET AREAS.

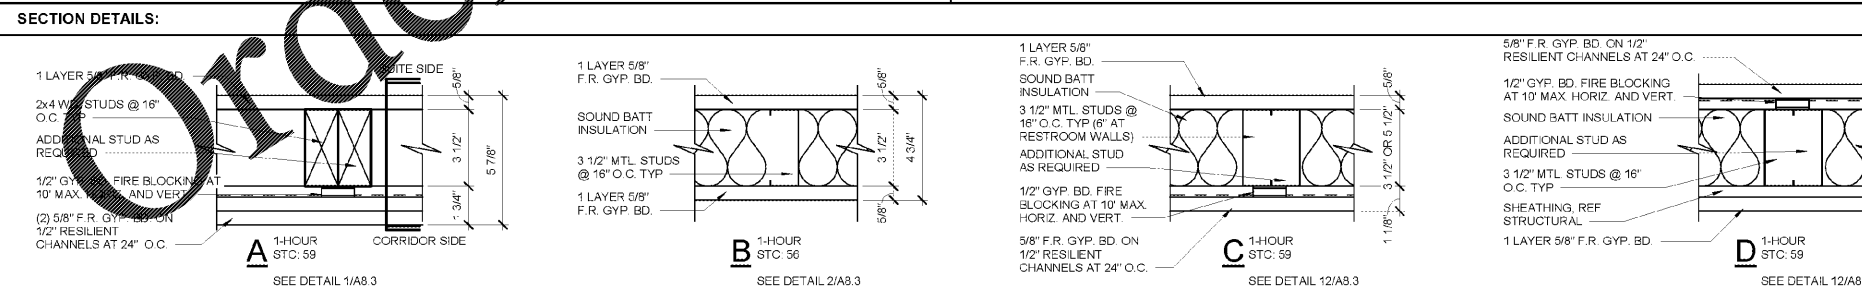

11/2/2018 2:09:06 PM