








Issues & Revisions:

Proj. No.: 078761
 Date: 10/05/2018

Sheet Name:
 MECHANICAL FIRST FLOOR PLANS

M-2

60% OWNER REVIEW | 09.10.18

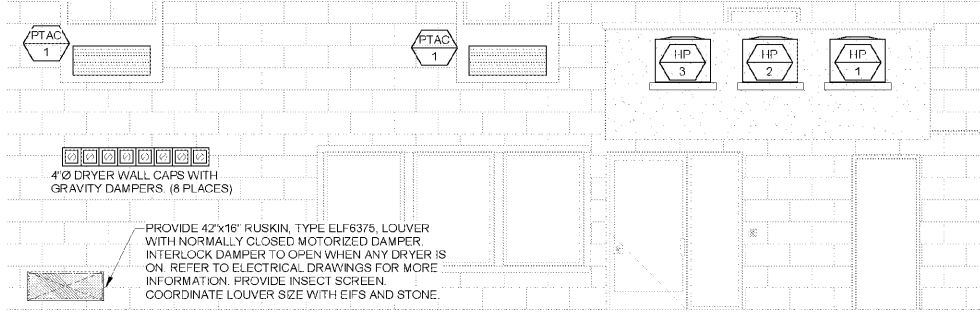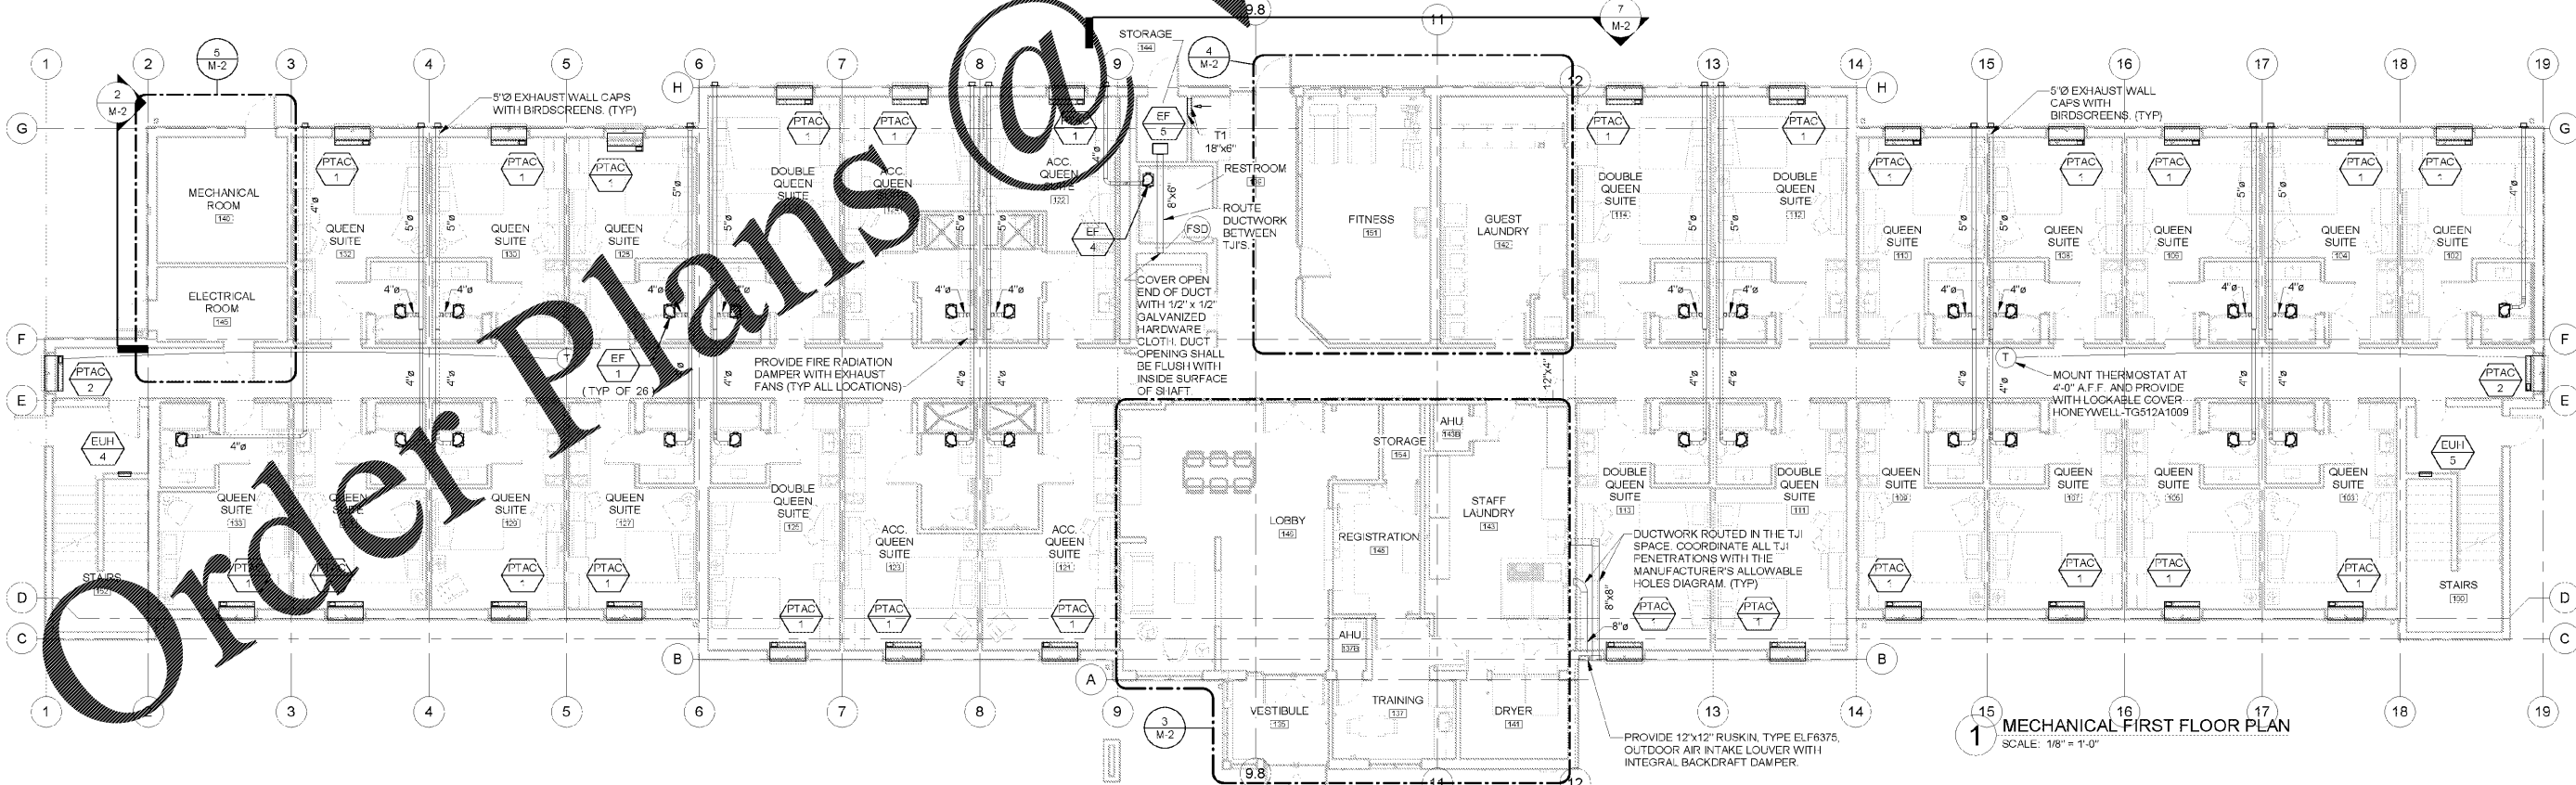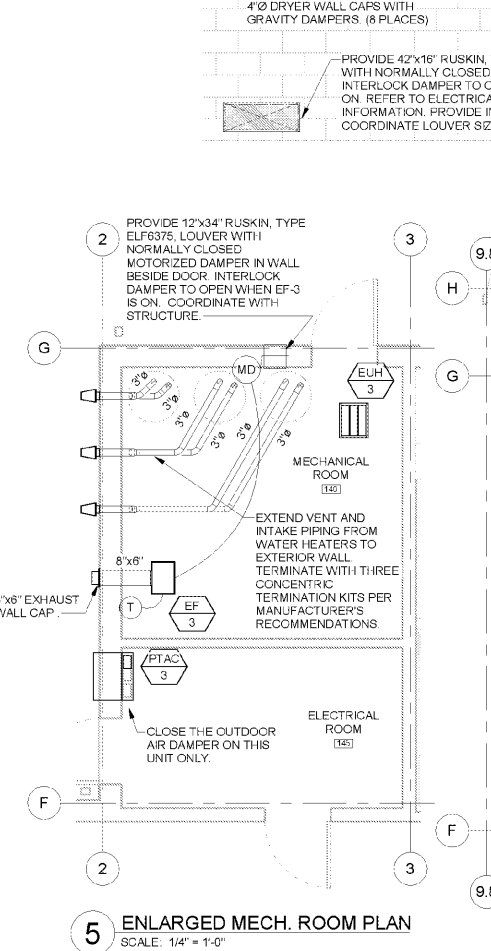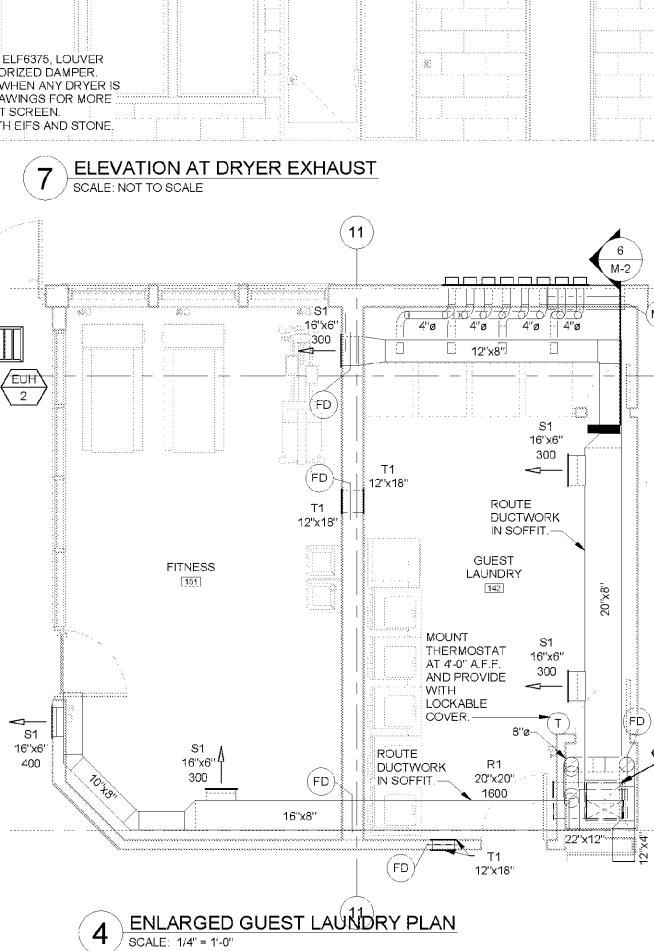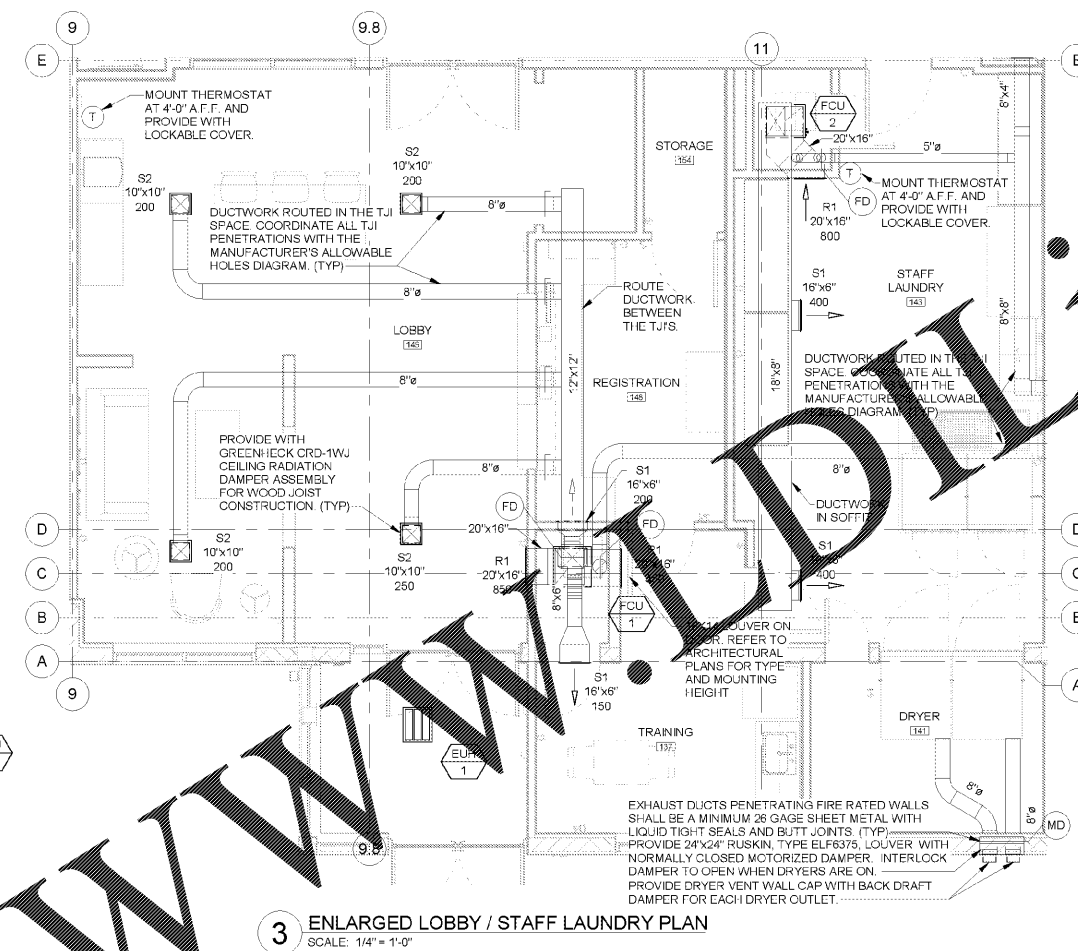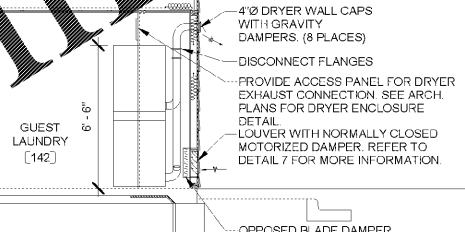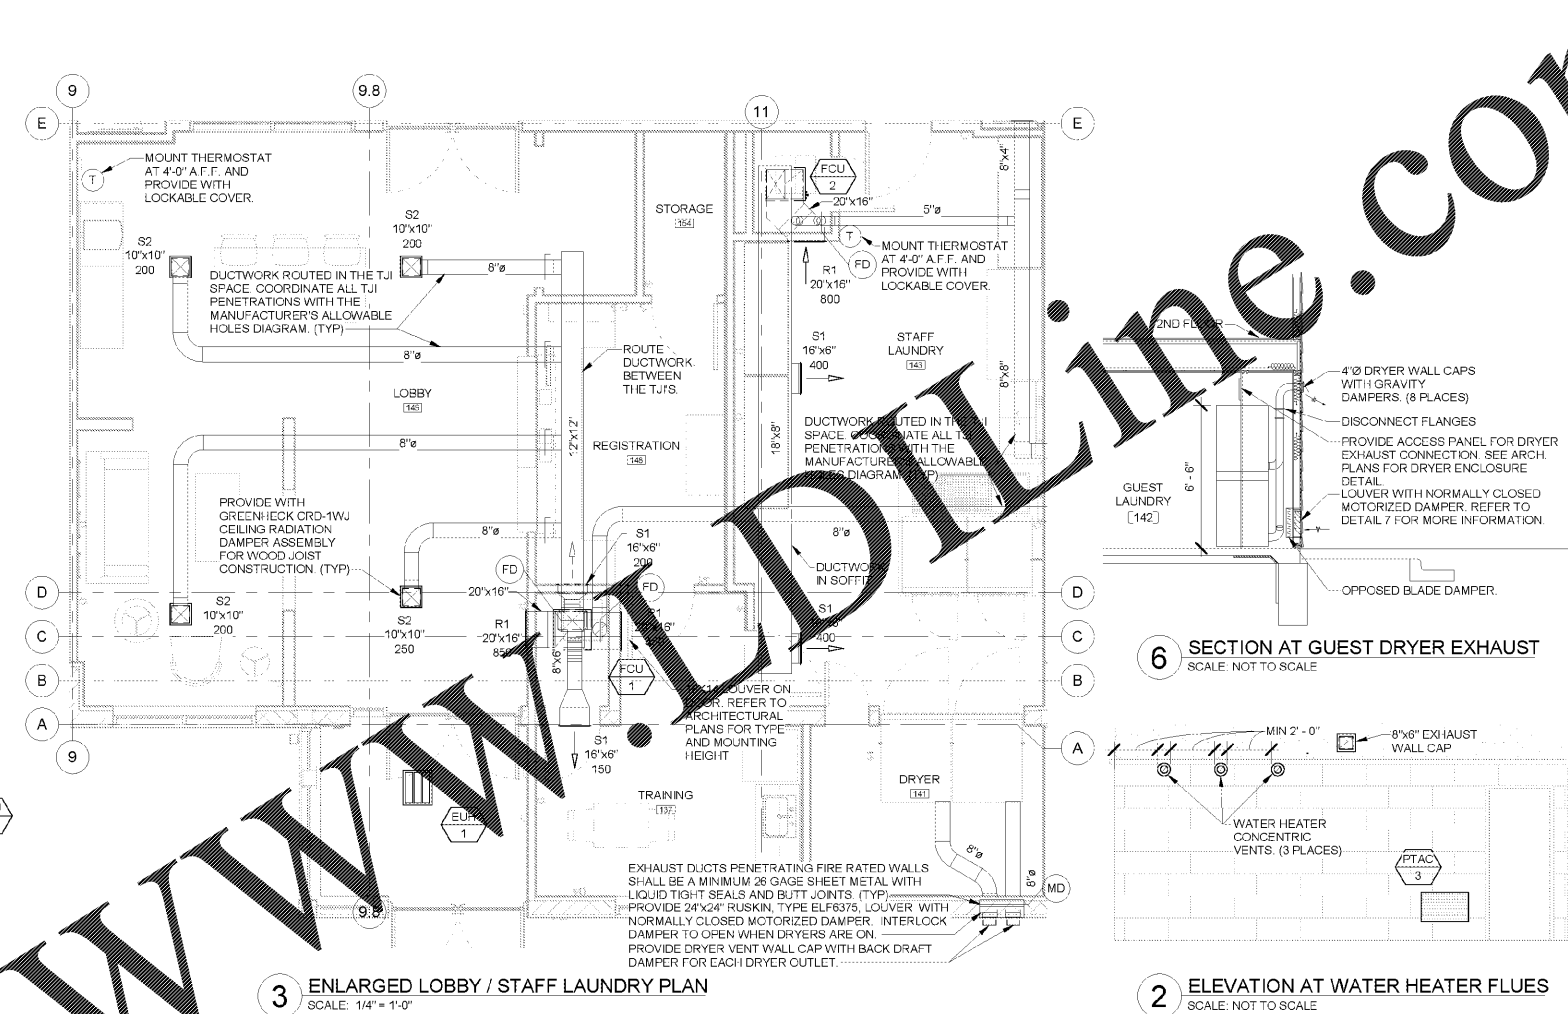

11/2/2018 5:01:12 PM