


SITE PLAN NOTES

1. SITE PLAN PROVIDED FOR INFORMATIONAL PURPOSES ONLY. REFER TO CIVIL DWGS FOR ALL SPECIFIC SITE RELATED INFORMATION.
2. SITE SIGNAGE TO BE INSTALLED ON EXISTING SIGNAGE POLE SHARED BY ADJACENT RESTAURANT UNDER SEPARATE PERMIT. SIGN PANEL TO BE APPROVED BY RESTAURANT AND OWNER.

mcmillan
pazdan
smith
ARCHITECTURE

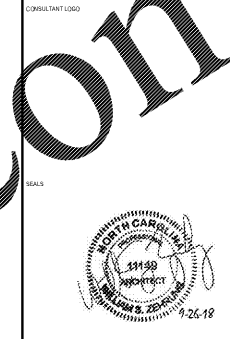

WINDSOR AUGHTRY
HOME2 ASHEVILLE

380 AIRPORT RD.
ASHEVILLE, NC 28704


SHEET ISSUE:
07/30/18
FOR CONSTRUCTION

Revisions		
Number	Description	Date

PRINCIPAL IN CHARGE: BZ
PROJECT ARCHITECT: BZ
DRAWN BY: BT

SHEET TITLE:
ARCHITECTURAL
SITE PLAN

SHEET NO. PROJ. NO.
A010 017378.00

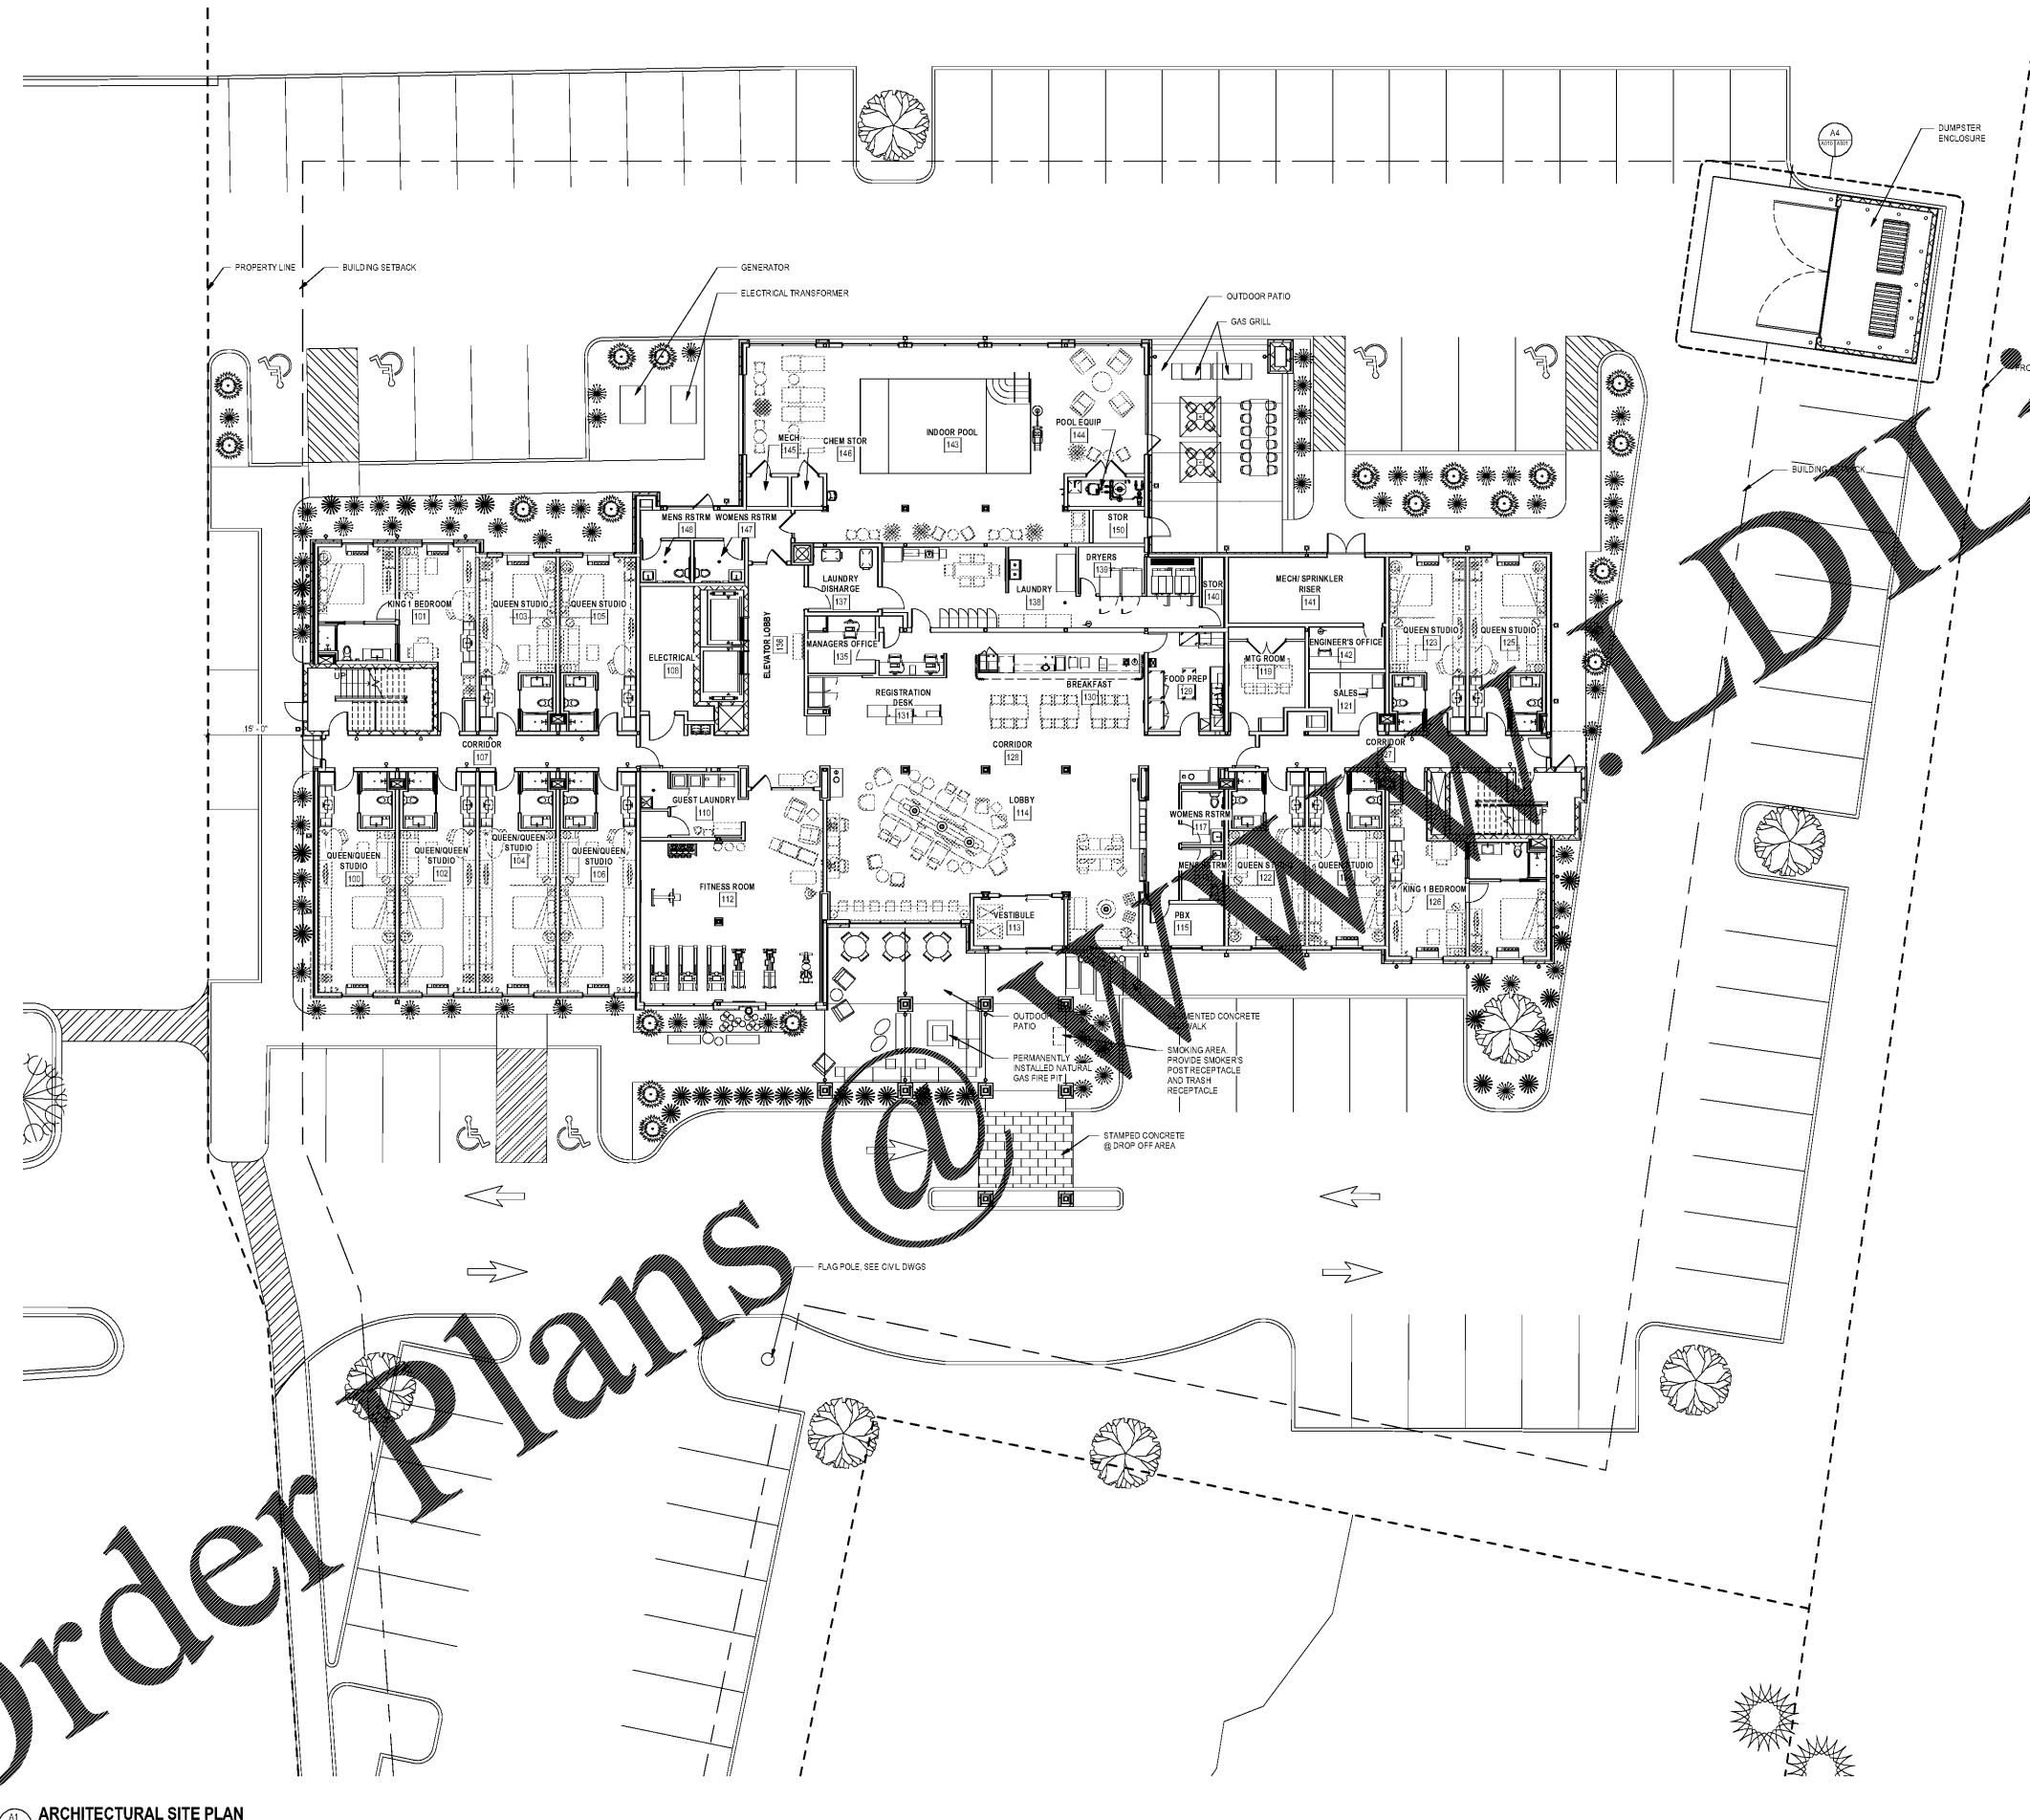

Order Plans