


BLDG PLAN GENERAL NOTES

1. SEE LIFE SAFETY PLANS FOR ALL WALL AND STRUCTURAL STEEL FIRE RATINGS
2. SEE LIFE SAFETY PLANS FOR ALL FIRE EXTINGUISHER LOCATIONS
3. ALL GYP BOARD AT WET WALL LOCATIONS AND POOL AREA TO BE MOISTURE RESISTANT
4. GC TO VERIFY THAT ALL MECHANICAL EXHAUST VENTS ARE A PROPER DISTANCE AWAY FROM ALL MECHANICAL AIR INTAKE VENTS PER ALL APPLICABLE CODES PRIOR TO INSTALLATION. SEE MEP DWGS FOR FURTHER INFORMATION

mcmillan
pazdan
smith
ARCHITECTURE

WINDORLAUGHTRY.COM

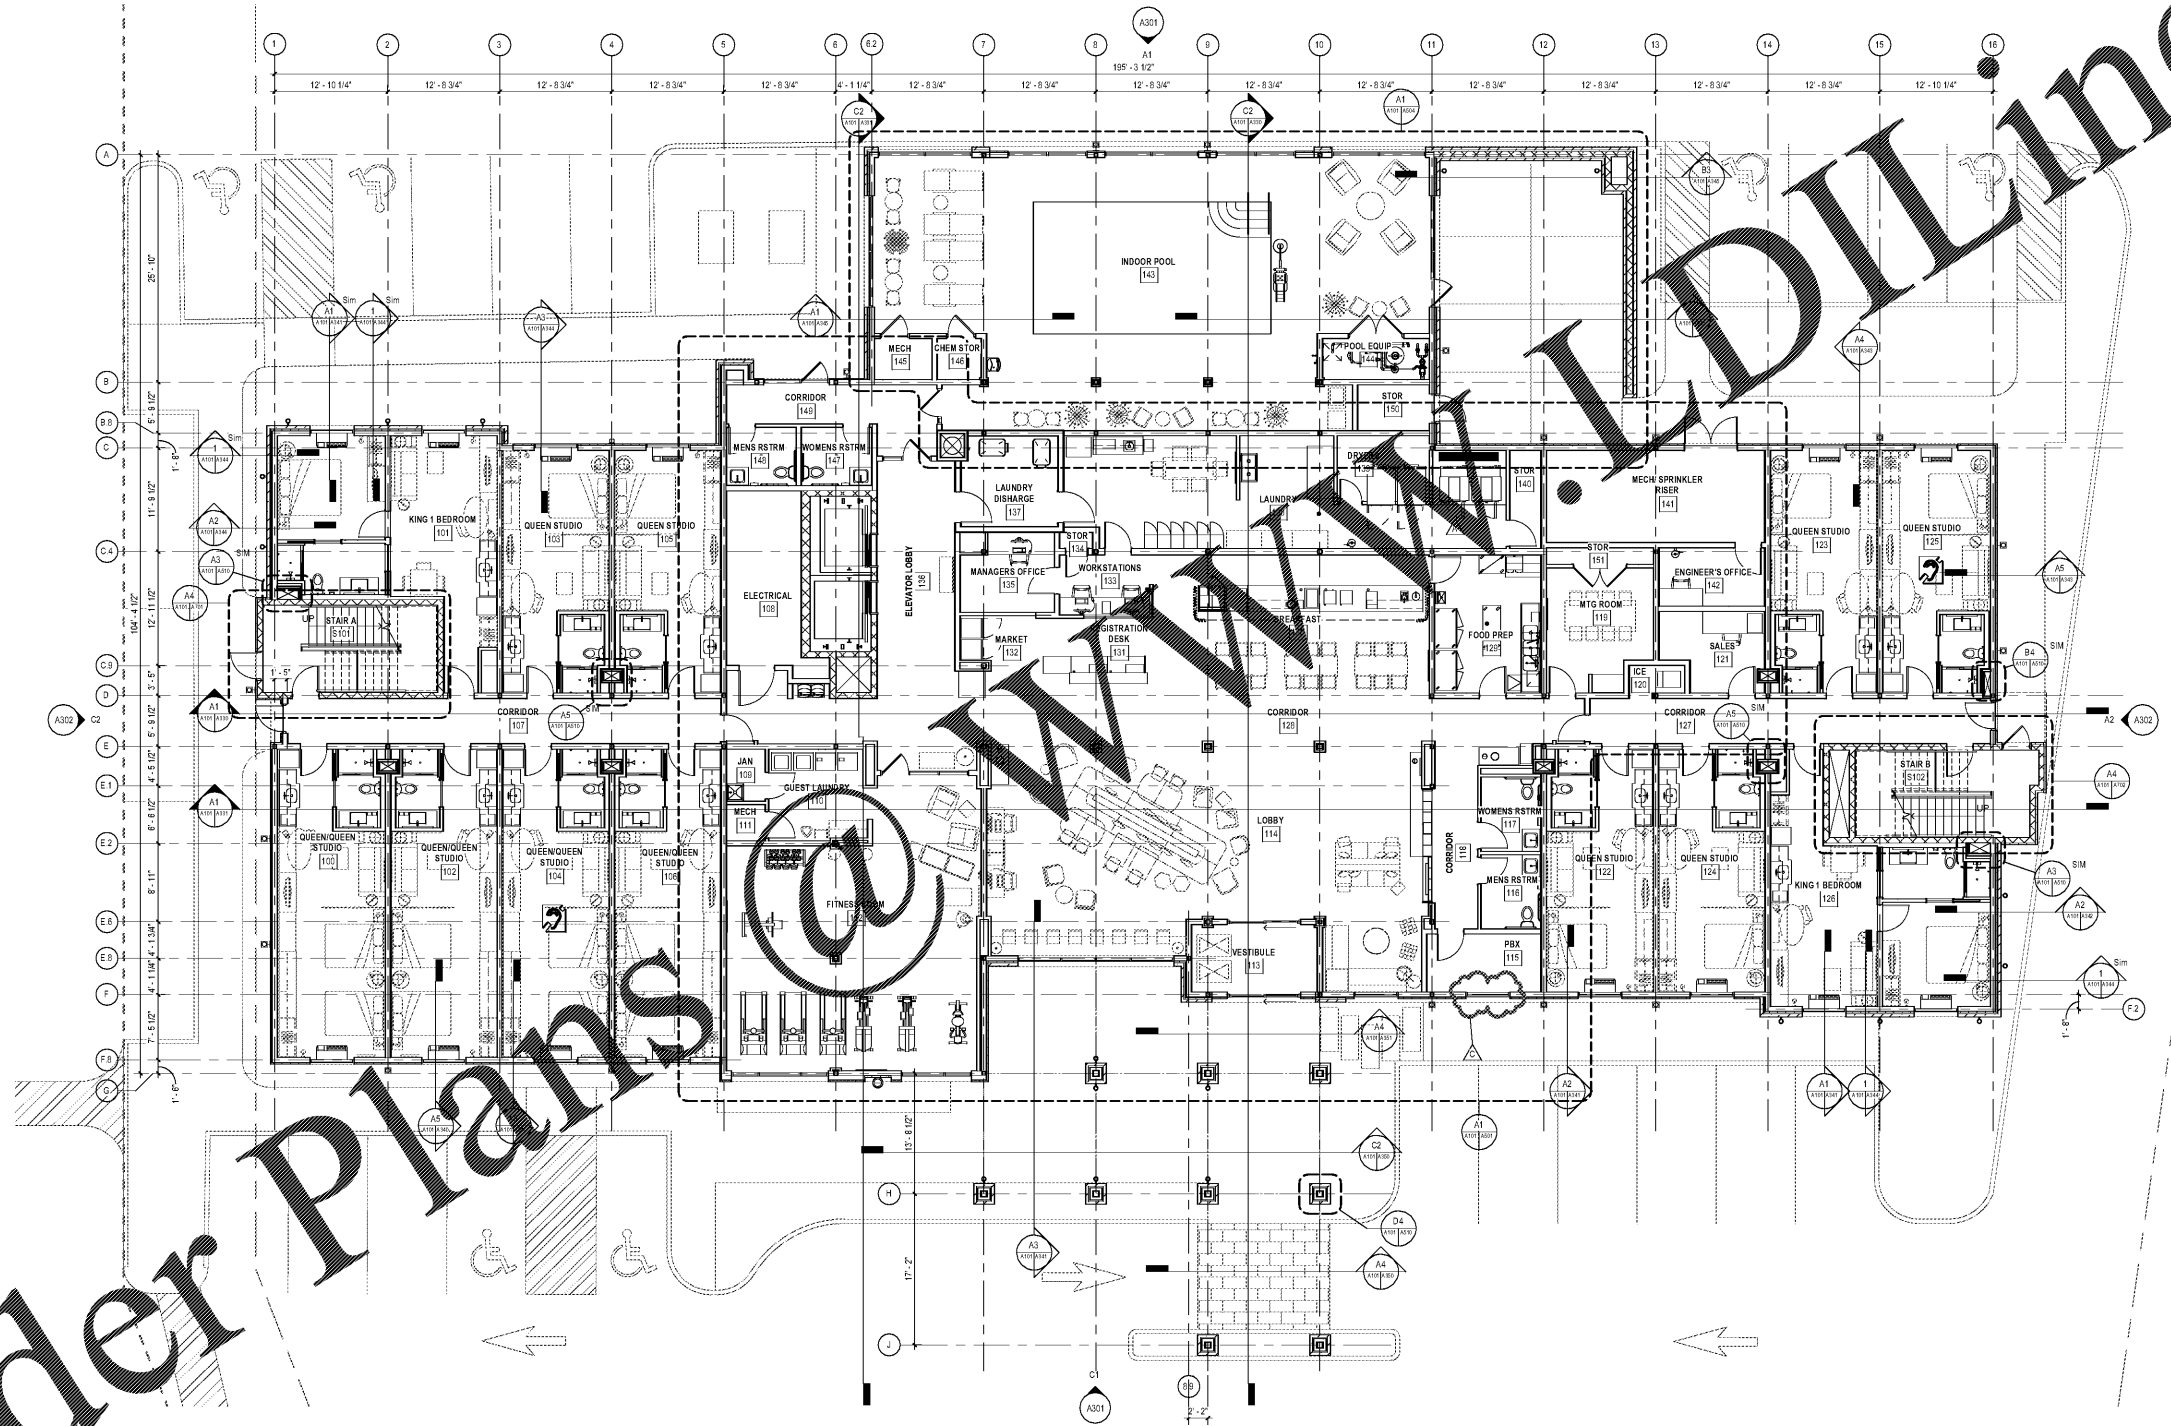

Order Plans

LEVEL 1
1/8" = 1'-0"

WINDSOR AUGHTRY
HOME2 ASHEVILLE
390 AIRPORT RD.
ASHEVILLE, NC 28704

SHEET ISSUE
07/30/18
FOR CONSTRUCTION

Revisions		
Number	Description	Date
A	Addendum 1- Floor Prep Changes to Corridor Photos	09/06/18
C	Addendum 3- BQ Question Responses	09/27/18

PRINCIPAL IN CHARGE: BZ
PROJECT ARCHITECT: BZ
DRAWN BY: BT

SHEET TITLE:
LEVEL 1 FLOOR PLAN

SHEET NO. PROJ. NO.
017378.00

A101