


**BLDG PLAN GENERAL NOTES**

1. SEE LIFE SAFETY PLANS FOR ALL WALL AND STRUCTURAL STEEL FIRE RATINGS
2. SEE LIFE SAFETY PLANS FOR ALL FIRE EXTINGUISHER LOCATIONS
3. ALL GYP BOARD AT WET WALL LOCATIONS AND POOL AREA TO BE MOISTURE RESISTANT
4. GC TO VERIFY THAT ALL MECHANICAL EXHAUST VENTS ARE A PROPER DISTANCE AWAY FROM ALL MECHANICAL AIR INTAKE VENTS PER ALL APPLICABLE CODES PRIOR TO INSTALLATION. SEE MEP DWGS FOR FURTHER INFORMATION.

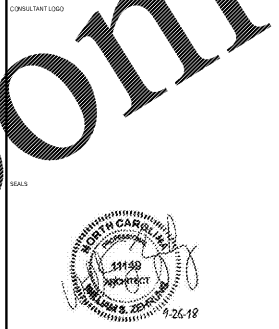

WINDSOR AUGHTRY  
HOME2 ASHEVILLE  
380 AIRPORT RD.  
ASHEVILLE, NC 28704


SHEET ISSUE  
07/30/18  
FOR CONSTRUCTION

Revisions		
Number	Description	Date

PRINCIPAL IN CHARGE: BZ  
PROJECT ARCHITECT: BZ  
DRAWN BY: BT

SHEET TITLE:  
**LEVEL 3 FLOOR PLAN**

SHEET NO. PROJ. NO.  
A103 017378.00

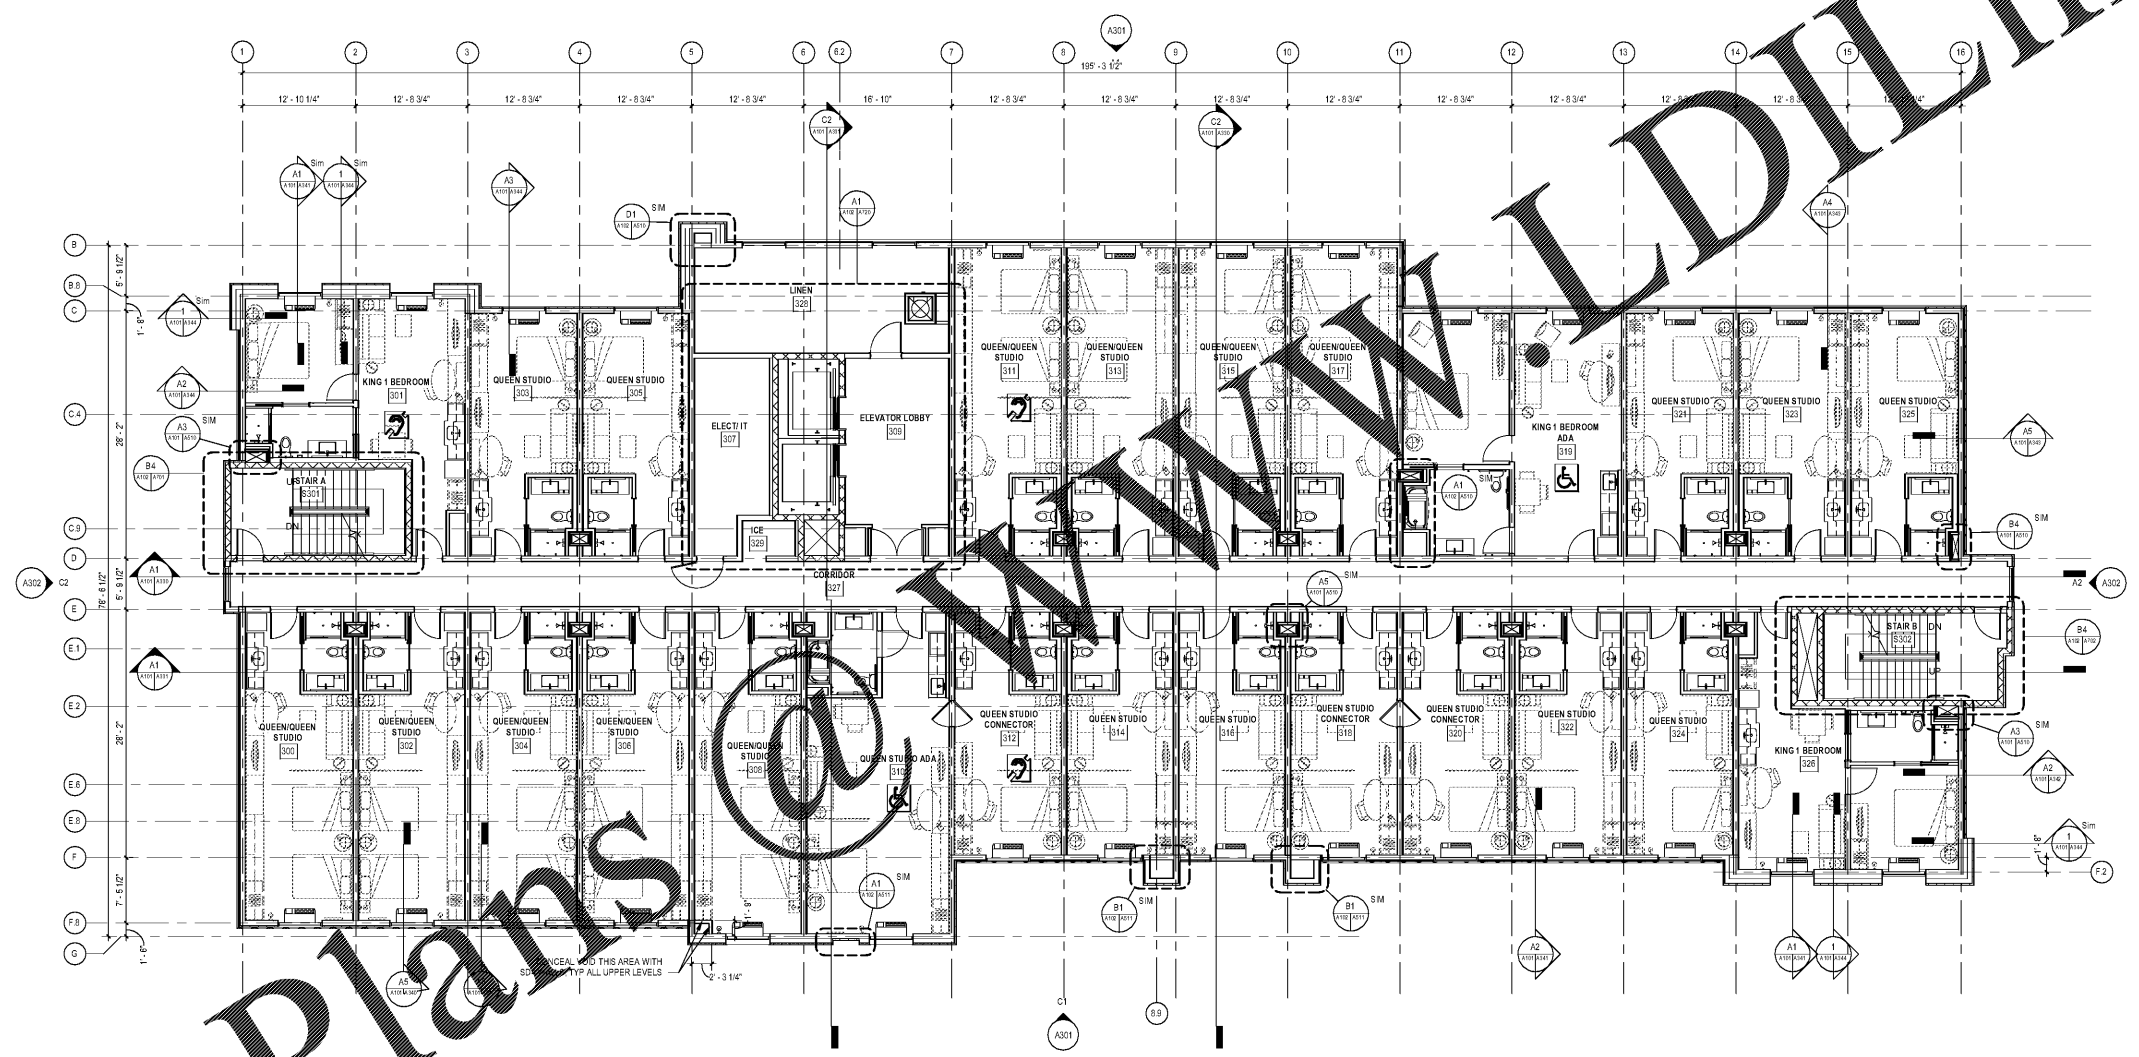

Order Plans @ [www.wldline.com](http://www.wldline.com)

ALL DIMENSIONS UNLESS OTHERWISE NOTED ARE IN FEET AND INCHES. DIMENSIONS ARE TO FACE UNLESS OTHERWISE NOTED. DIMENSIONS TO FACE OF WALLS AND PARTITIONS ARE TO CENTERLINE OF WALL OR PARTITION. DIMENSIONS TO FACE OF DOORS AND WINDOWS ARE TO FACE OF DOOR OR WINDOW. DIMENSIONS TO FACE OF FLOORS ARE TO FINISH FLOOR. DIMENSIONS TO FACE OF CEILING ARE TO FINISH CEILING. DIMENSIONS TO FACE OF ROOF ARE TO FINISH ROOF. DIMENSIONS TO FACE OF CURBS ARE TO FINISH CURB. DIMENSIONS TO FACE OF ELEVATORS ARE TO FACE OF ELEVATOR. DIMENSIONS TO FACE OF STAIRS ARE TO FACE OF STAIR. DIMENSIONS TO FACE OF BALCONIES ARE TO FACE OF BALCONY. DIMENSIONS TO FACE OF TERRACES ARE TO FACE OF TERRACE. DIMENSIONS TO FACE OF PATIOS ARE TO FACE OF PATIO. DIMENSIONS TO FACE OF PORCHES ARE TO FACE OF PORCH. DIMENSIONS TO FACE OF DECKS ARE TO FACE OF DECK. DIMENSIONS TO FACE OF FENCES ARE TO FACE OF FENCE. DIMENSIONS TO FACE OF GATES ARE TO FACE OF GATE. DIMENSIONS TO FACE OF DRIVEWAYS ARE TO FACE OF DRIVEWAY. DIMENSIONS TO FACE OF SIDEWALKS ARE TO FACE OF SIDEWALK. DIMENSIONS TO FACE OF STAIRS ARE TO FACE OF STAIR. DIMENSIONS TO FACE OF BALCONIES ARE TO FACE OF BALCONY. DIMENSIONS TO FACE OF TERRACES ARE TO FACE OF TERRACE. DIMENSIONS TO FACE OF PATIOS ARE TO FACE OF PATIO. DIMENSIONS TO FACE OF PORCHES ARE TO FACE OF PORCH. DIMENSIONS TO FACE OF DECKS ARE TO FACE OF DECK. DIMENSIONS TO FACE OF FENCES ARE TO FACE OF FENCE. DIMENSIONS TO FACE OF GATES ARE TO FACE OF GATE. DIMENSIONS TO FACE OF DRIVEWAYS ARE TO FACE OF DRIVEWAY. DIMENSIONS TO FACE OF SIDEWALKS ARE TO FACE OF SIDEWALK.